


Diversion Route Overview	
	Limit of Road Closure
	Additional restriction (where required)
	Diversion Route
	Site Plan Index
	Diversion Start (including Route number)
	Route Diversion (including Route number)
	Diversion Start (including Route number)
	Individual Site layouts (Where provided)
	Standard Detail (as Plan Detail)
Diversion Number	
	1
	2
	3
	4
Other Notes	


Detail

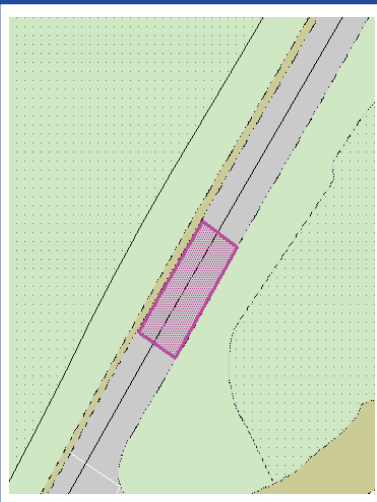

X (Easting), Y (Northing)
421094, 281465

X (Easting), Y (Northing)
420993, 281523

X (Easting), Y (Northing)
422172, 281697

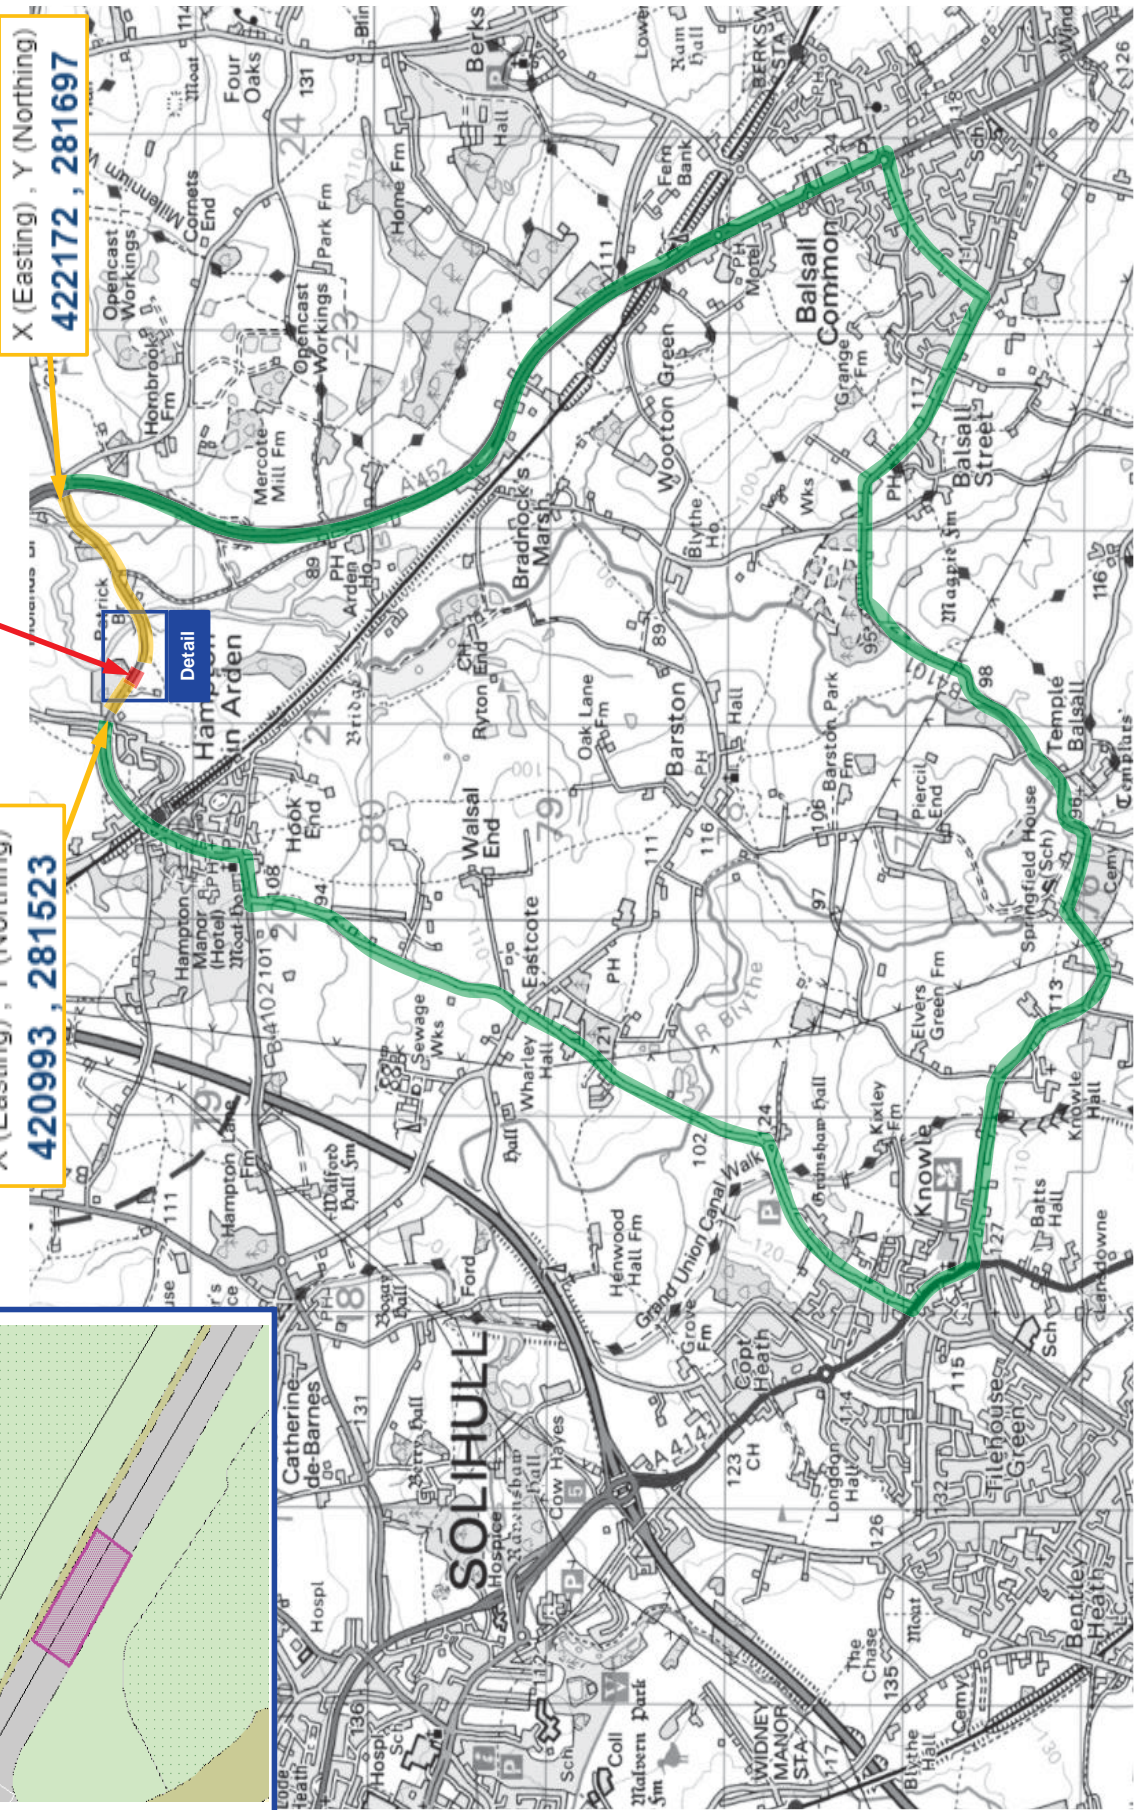

Title		Meriden Rd, Hampton-in-Arden	
Notes		Route Plan	
Drawn By	A EJ Chapman	Date	16-Jul-24
Issue	1	Drw No.	MR160724

