


Detail

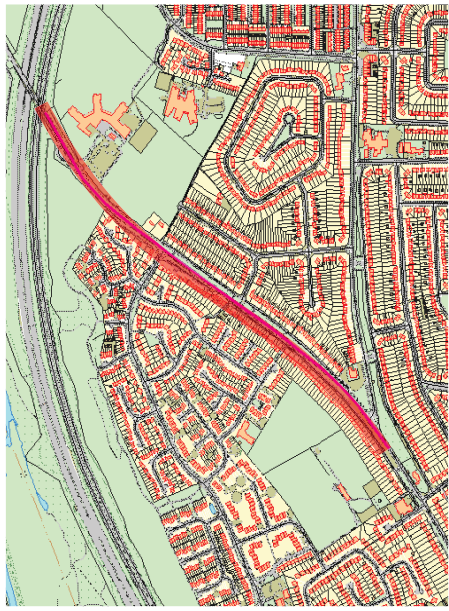


X (Easting), Y (Northing)
417024, 290999

X (Easting), Y (Northing)
416362, 290737

X (Easting), Y (Northing)
415597, 289878

X (Easting), Y (Northing)
415431, 289761

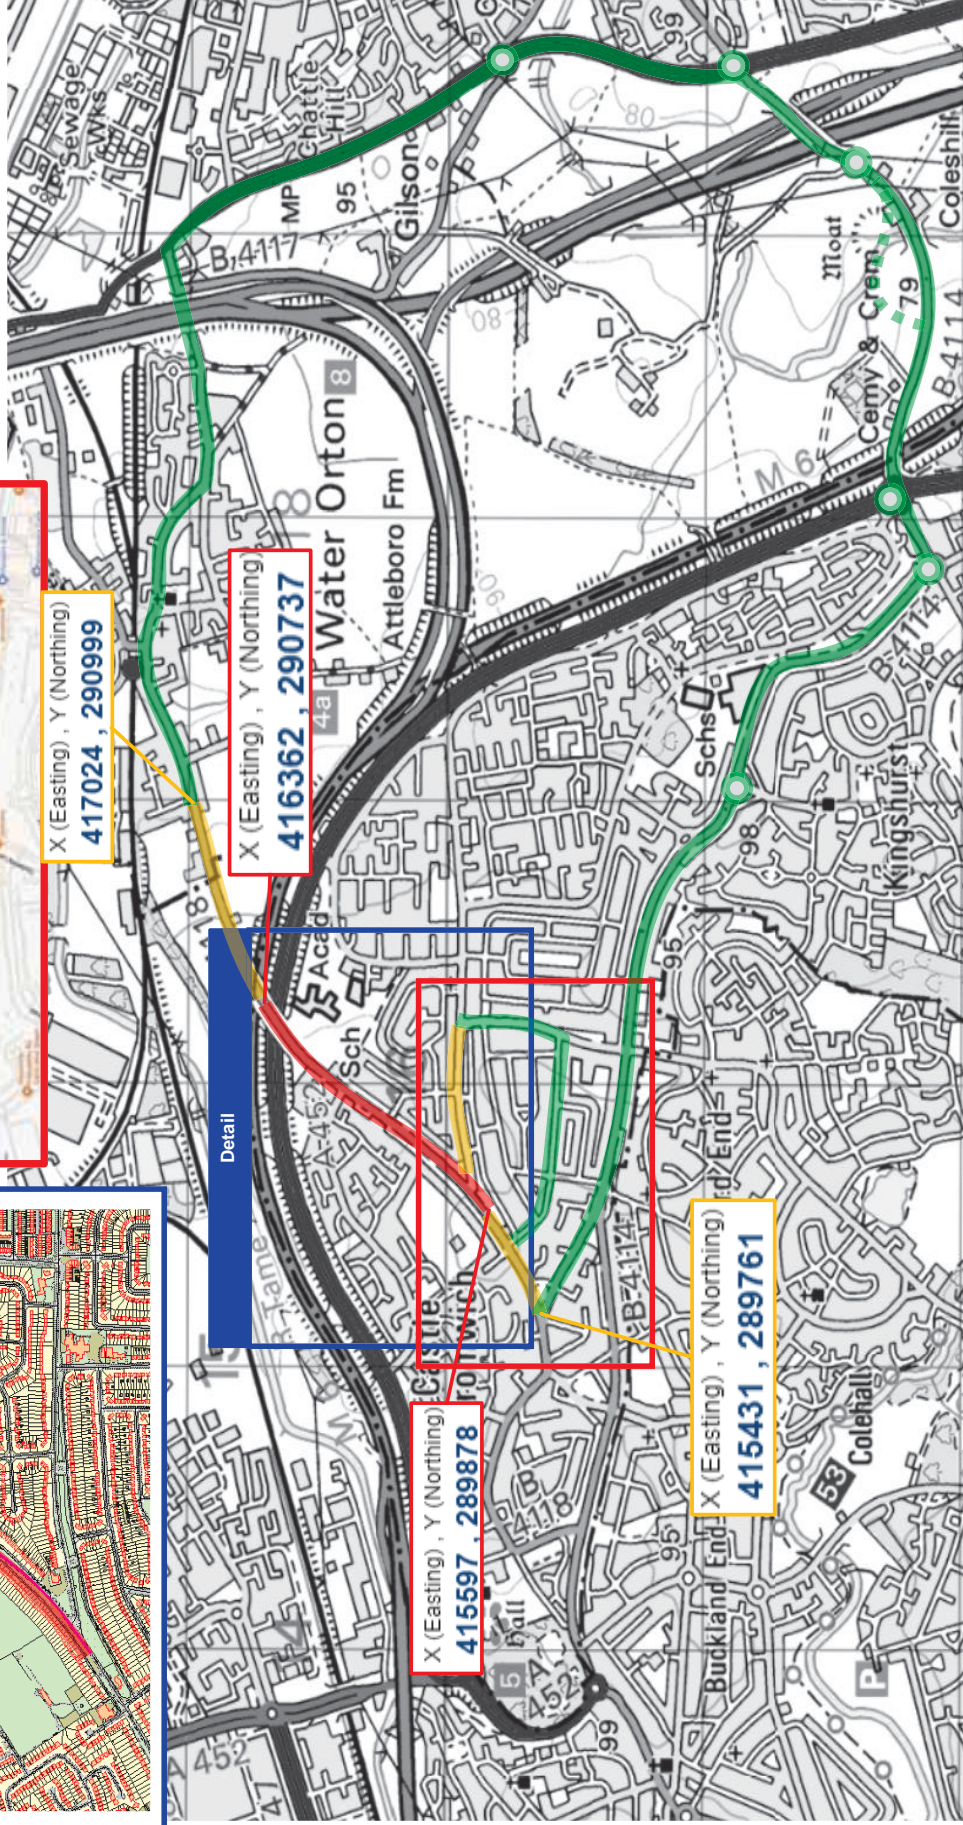

Diversion Route Overview

	Limit of Road Closure
	Additional restriction (where required)
	Diversion Route
	Site Plan Index
	Diversion Start (including Route number)
	Route Diversion (including Route number)
	Diversion Start (including Route number)
	Individual Site layouts (Where provided)
	Standard Detail (as Plan Detail)
1	Diversion Number
2	Clockwise Route
3	Anti-clockwise Route
4	
Other Notes	

Title Water Orton Rd, Castle Bromwich

Notes Route Plan

Drawn By AEJ Chapman
Date 16-Apr-24
Issue 1
Dwg No. WO160424

