




Proposed front elevation.
Scale 1:100

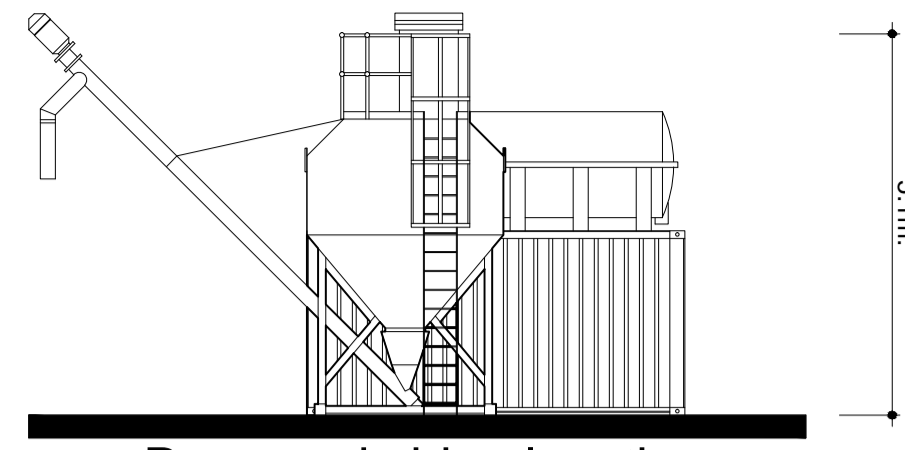


Proposed side elevation.
Scale 1:100

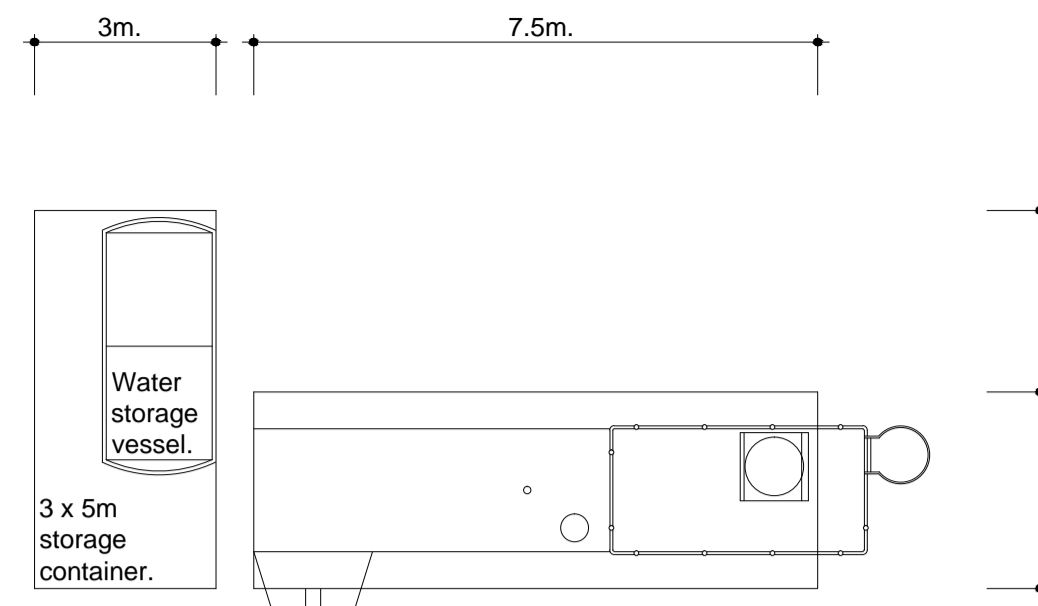


Proposed plan.
Scale 1:100

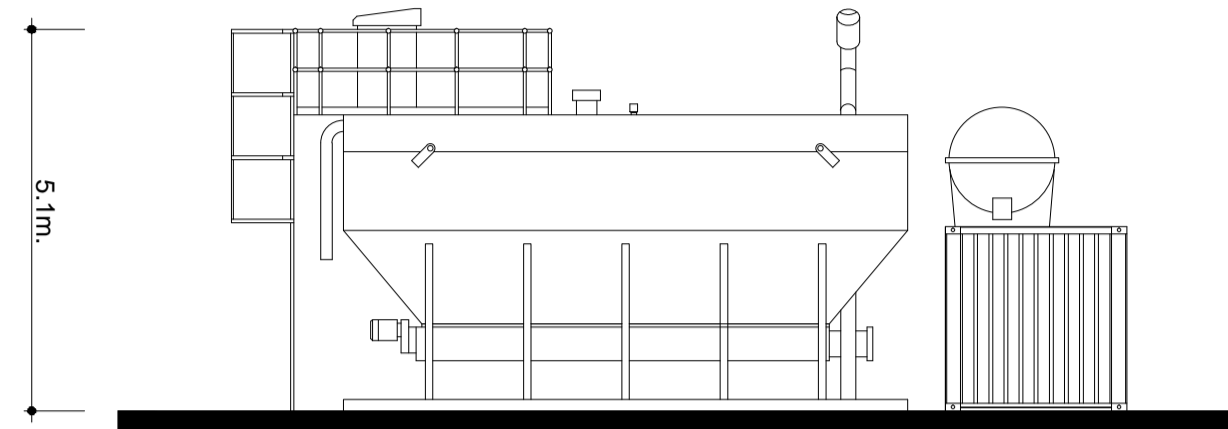

Proposed rear elevation.
Scale 1:100

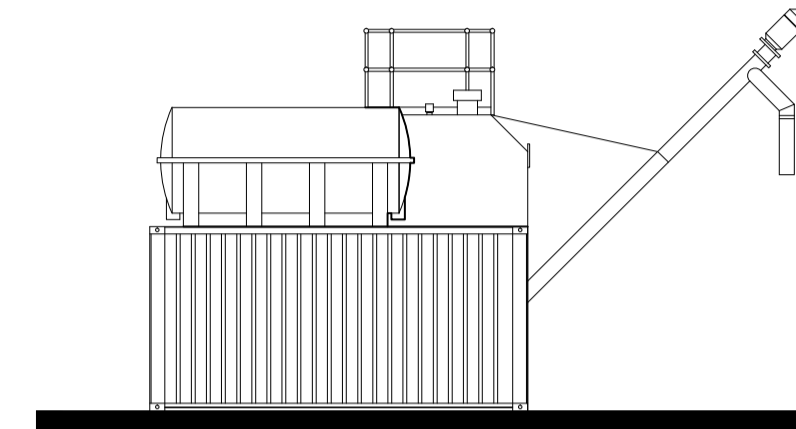


Proposed side elevation.
Scale 1:100

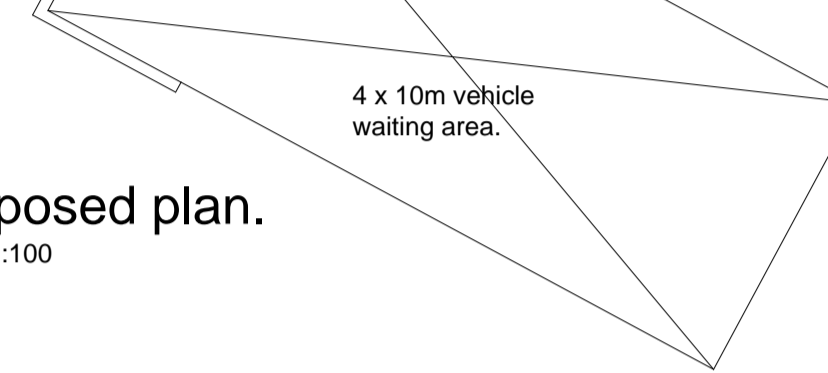


4 x 10m vehicle waiting area.

The Builder is to check and verify all building and site dimensions, levels and sewer invert levels prior to commencement of work. Do not scale off this drawing, work to figured dimensions only. This drawing must be read and checked with all structural and relevant specialist drawings. The Builder is to comply in all aspects with the current Building Regulations and latest codes of practice.

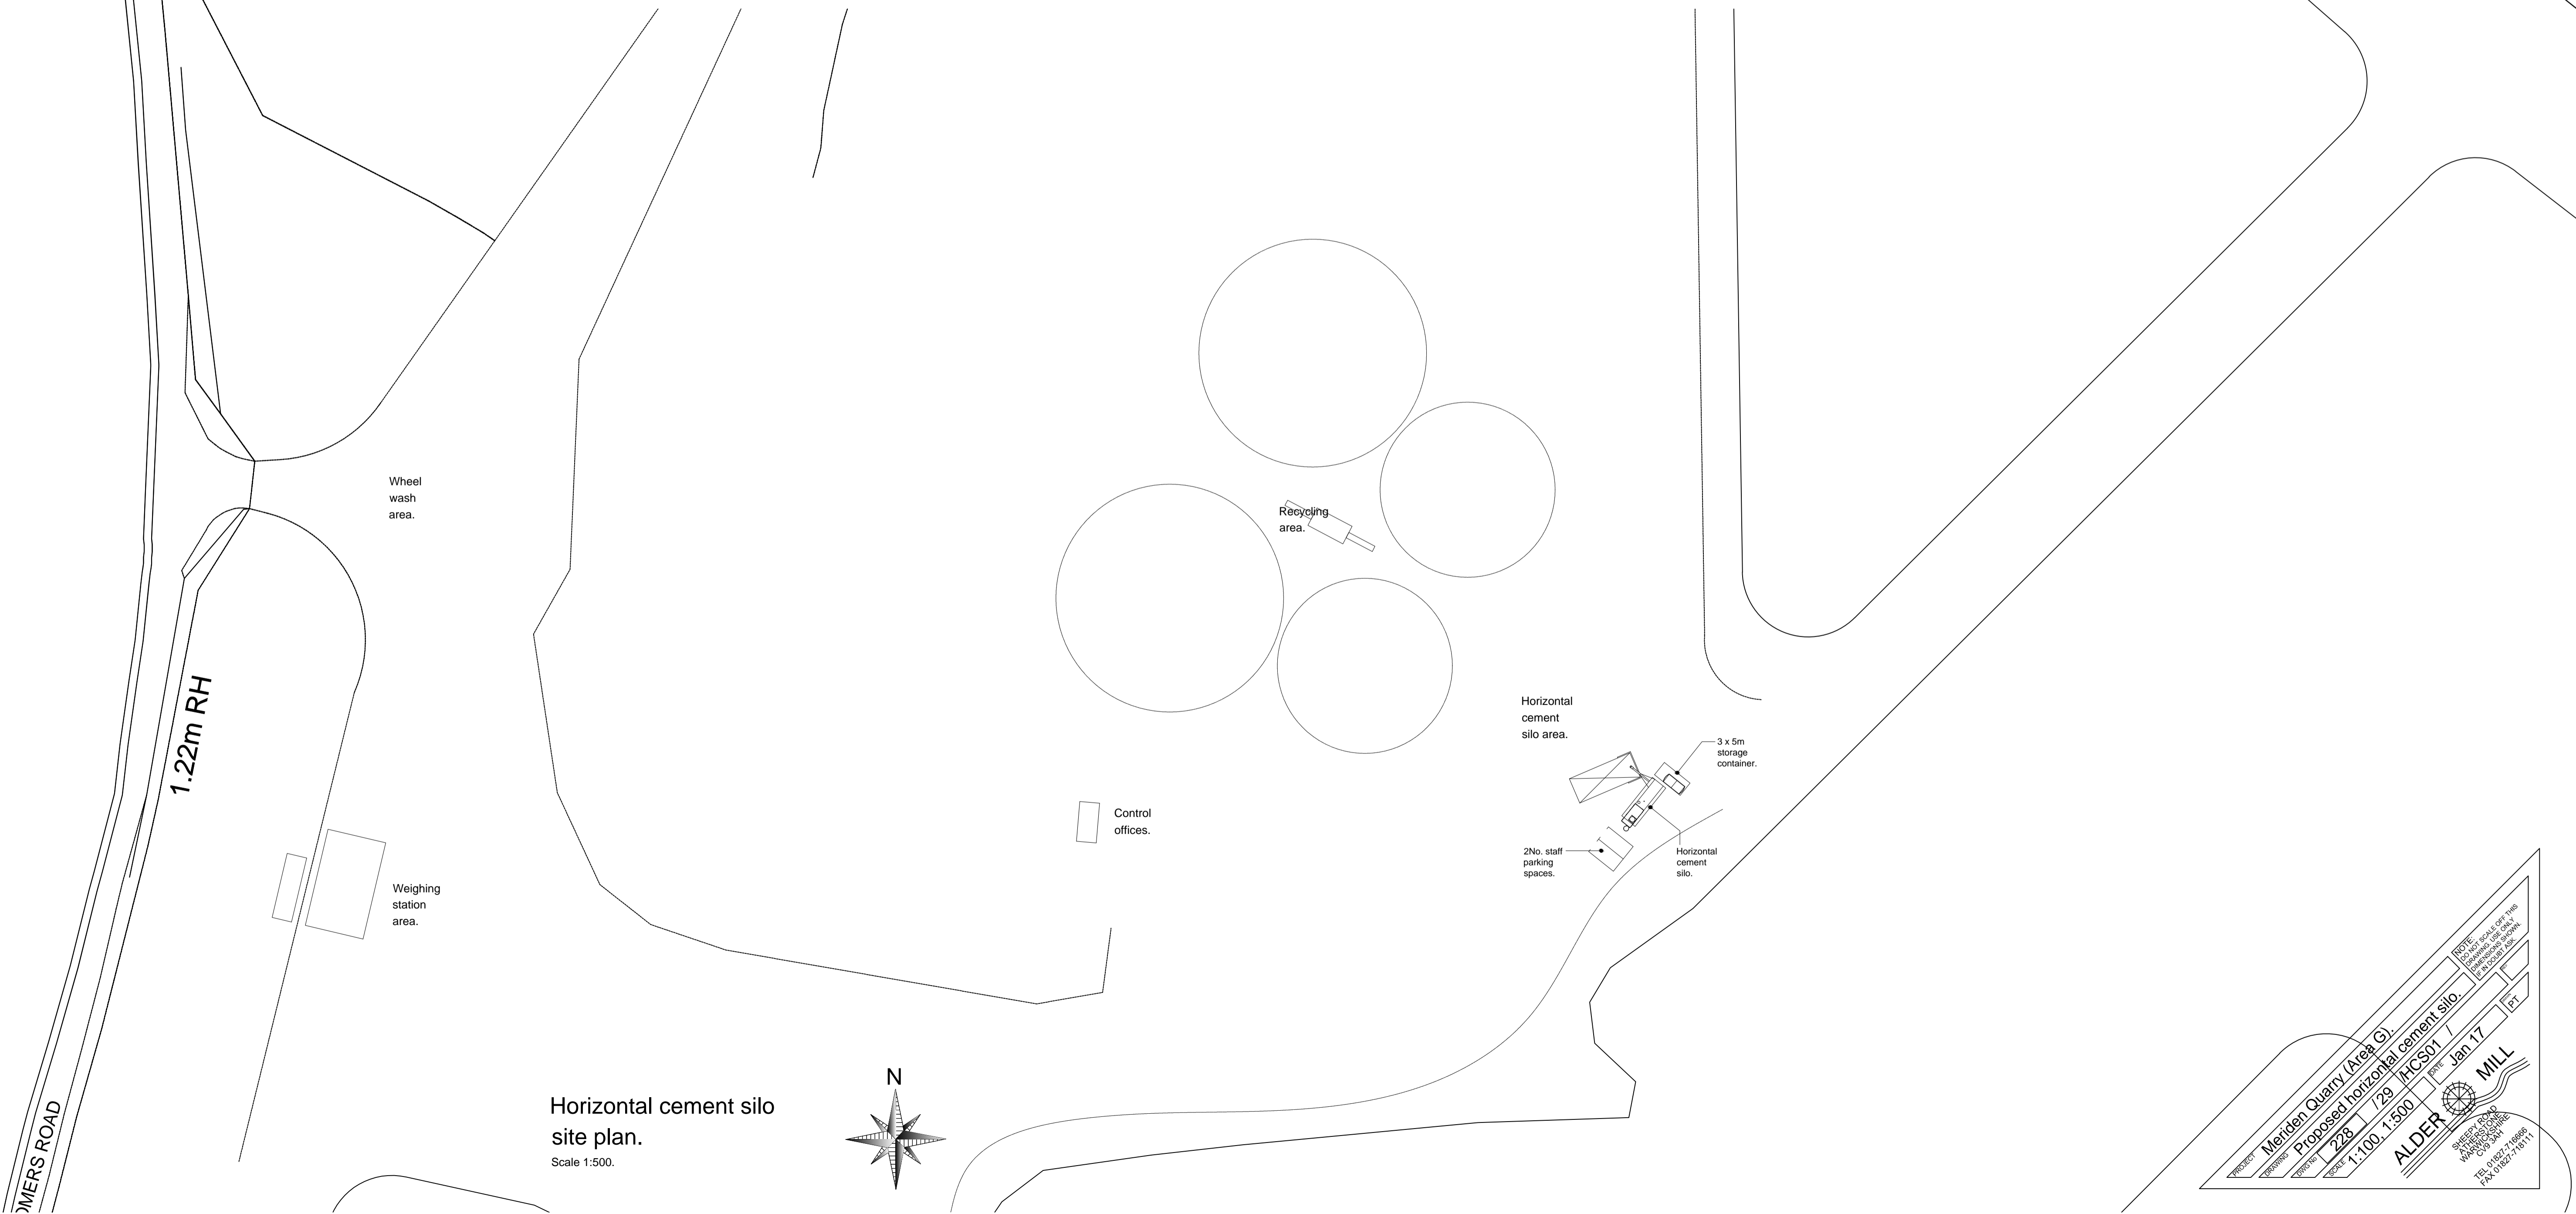

Horizontal cement silo site plan.
Scale 1:500.

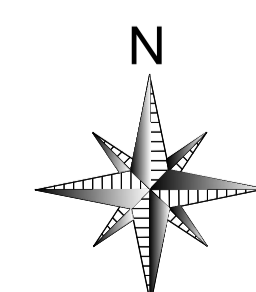

PROJECT: Meriden Quarry (Area G)
 DRAWING: Proposed horizontal cement silo.
 REFERENCE: 1/228 / 729 / FCS01 / 1 FT
 SCALE: 1:100, 1:500
 DATE: Jan 17
ALDER MILL
 2000
 TEL: 01827 71998
 FAX: 01827 71911