





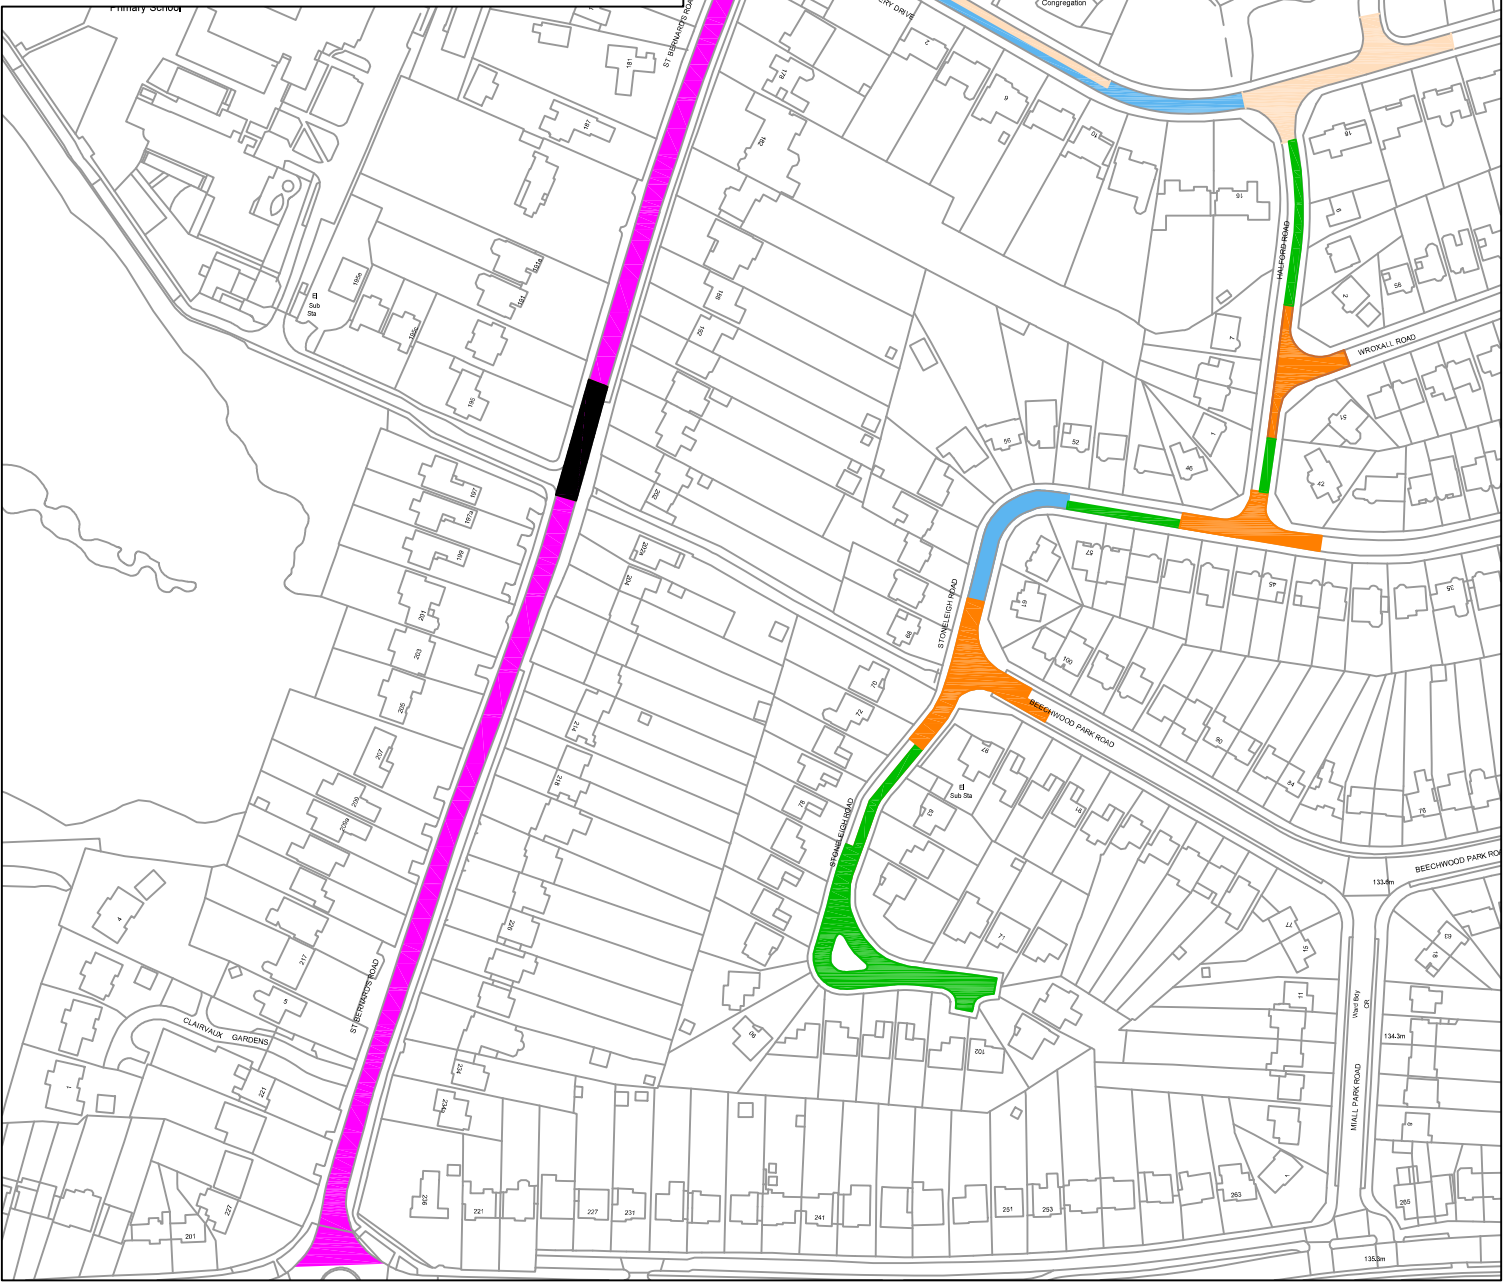


# Key

-  Proposed double yellow lines
-  Existing double yellow lines
-  Proposed 'No Waiting, Monday - Friday, 8.30 - 9.30am & 3 - 4pm'
-  Existing 'No Waiting, Monday - Friday, 8.30 - 9.30am & 3 - 4pm'
-  Existing Zebra crossing
-  Proposed 'No Waiting/No Loading, Monday - Friday, 8.30 - 9.30am & 3 - 4pm'



ECONOMY & INFRASTRUCTURE DIRECTORATE  
HIGHWAY SERVICES  
COUNCIL HOUSE,  
SOLIHULL, WEST MIDLANDS, B91 3QB  
TEL: 0121 704 6000

Solihull MBC Licence N° 100023139

Contains Ordnance Survey data © Crown Copyright and database right 2024

Notes.  
**Stoneleigh Road, St Bernards  
Road & Monestry Drive  
Olton  
Proposed Parking Restrictions**

Job Name.		
Job No.	<b>9341</b>	Drawn By: <b>JW</b>
Plan No.	<b>9341</b>	Scale <b>NTS</b>
Checked By:	<b>PT</b>	DO NOT SCALE A4 Frame
Date	<b>15.01.24</b>	OS Ref: ▪