

- Notes
- DO NOT WORK FROM REDUCED DRAWINGS
 - PLEASE REFER TO SCALE AND SIZE SHEET AS INDICATED DIMENSIONS TO BE VERIFIED ON SITE
 - THIS DRAWING SHOULD NOT BE SCALED
 - ANY DISCREPANCIES SHOULD BE REFERRED TO THE ENGINEER PRIOR TO WORK BEING PUT IN HAND
 - ONLY PRINT IN COLOUR
 - ALL ROAD MARKINGS TO BE IN ACCORDANCE WITH THE TRAFFIC SIGNS REGULATIONS AND GENERAL DIRECTIONS (2019) AND THE TRAFFIC SIGNS MANUAL, CHAPTER 5
 - THE MODULE LENGTHS THE COMBINED LENGTH OF ONE MARK AND ONE GAP OR THE ACTUAL SIZE OF OTHER MARKINGS SUCH AS LANE ARROWS

Key:

	EXISTING CARRIAGEWAY
	EXISTING FOOTWAY/RESURFACING
	PROPOSED FOOTWAY
	PROPOSED AREA TO BE TOP SOILED AND SEEDED
	EXISTING GRASS VERGE
	EXISTING FOOTWAY
	PROPOSED RED BLISTER TACTILE PAVING

REV	BY	DESCRIPTION	CHECKED	APPROVED	DATE

SOILHILL MBC LICENSE NO. 100023139
 SURVEY DATA © CROWN COPYRIGHT AND DATABASE RIGHT 2022

Soilhill
 HIGHWAY INFRASTRUCTURE
 ECONOMIC INFRASTRUCTURE
 COUNCIL HOUSE MANOR SQUARE
 SOILHILL, BS1 3QB
 SERVICES@SOILHILL.CO.UK
 0121-704-6000

STATUS

Project Title
**GREENLANDS ROAD
 PROPOSED RAISED ZEBRA
 CROSSING**

Drawing Title
CONSULTATION PLAN

Scale	Date	Drawn by	Checked by	Approved by
1:200 @ A1	22/11/23	K. Smyth	DM	PS

Drawing Number
 221008-SMBC-HGN-DR-CH-0001

Rev
 0




EXISTING LAYOUT



PROPOSED LAYOUT



LOCATION PLAN

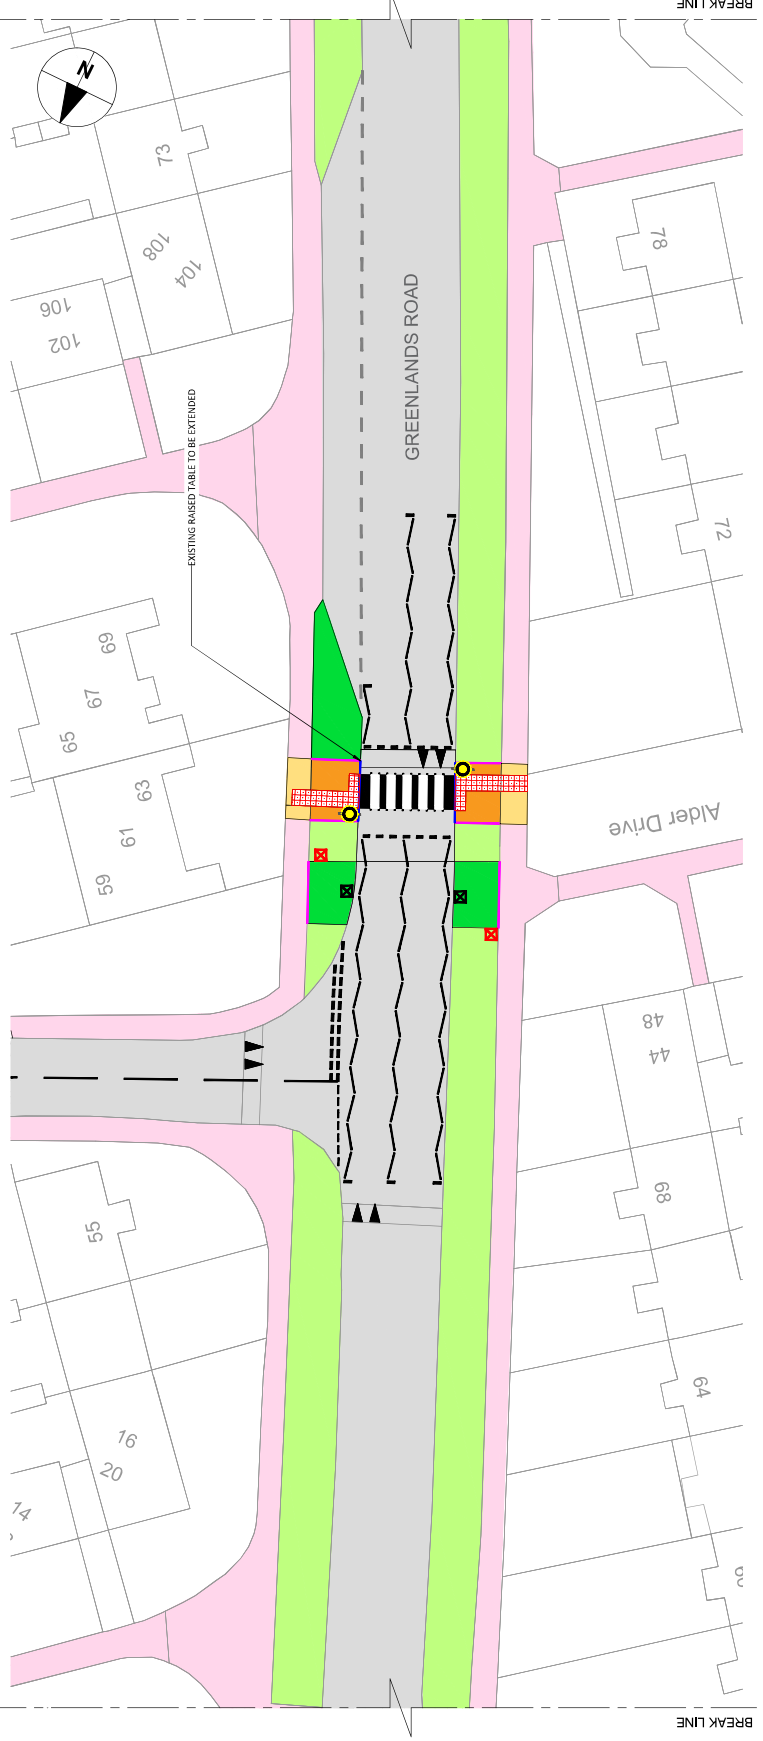

DETAILED LAYOUT