


PLEASE DO NOT MODIFY OR DUPLICATE WITHOUT PRIOR PERMISSION FROM HEADWAY TRAFFIC MANAGEMENT

NOTES:
ALL TRAFFIC MANAGEMENT TO BE IN ACCORDANCE WITH CHAPTER 8 OF THE TRAFFIC SIGNS MANUAL AND THE TSRGD 2002. AND INSTALLATION, MAINTENANCE AND DISMANTLE METHODS MUST COMPLY WITH HEADWAY TRAFFIC MANAGEMENT'S RELEVANT METHOD STATEMENT(S).

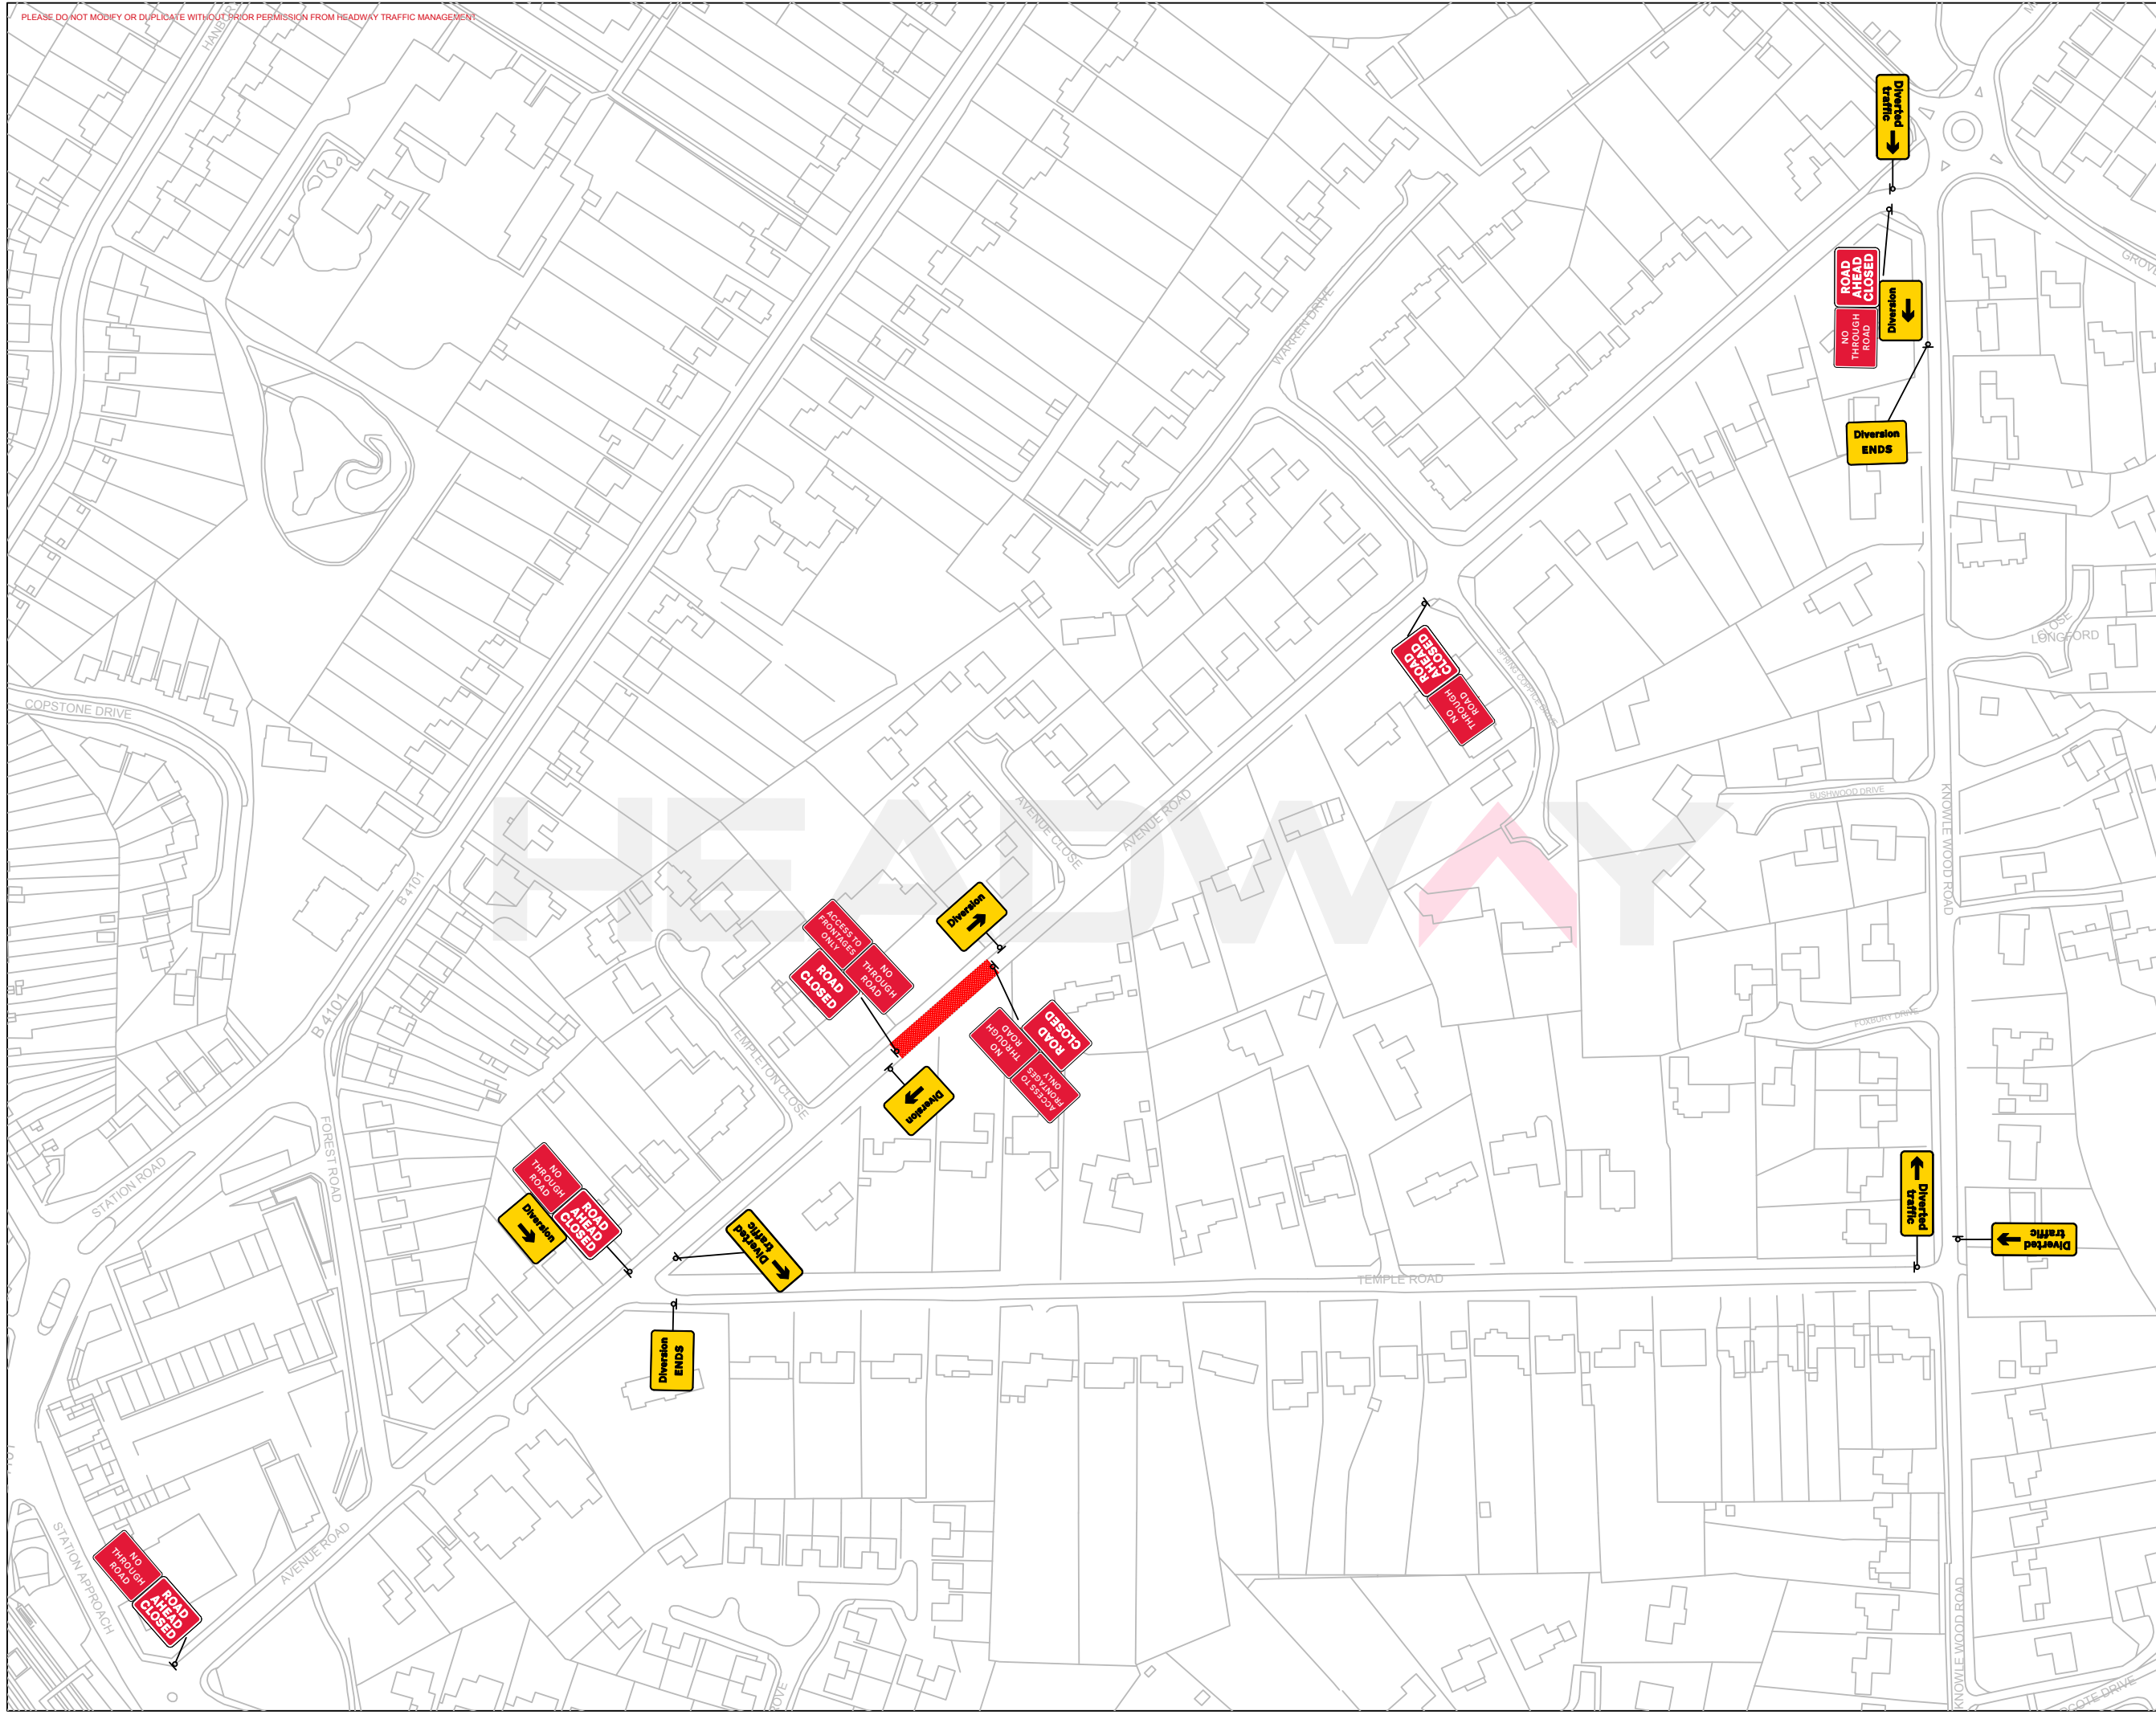

PROJECT:
Road Closure Diversion

SITE ADDRESS:
Avenue Road, Dorridge B93 8LA

DRAWN BY: L.Sanders	DATE: 06/01/2021
CHECKED BY: C.Moran	OUR REF:
REF:	REVISION: