


KEY


- Sign
- Closure detail
- Diversion route

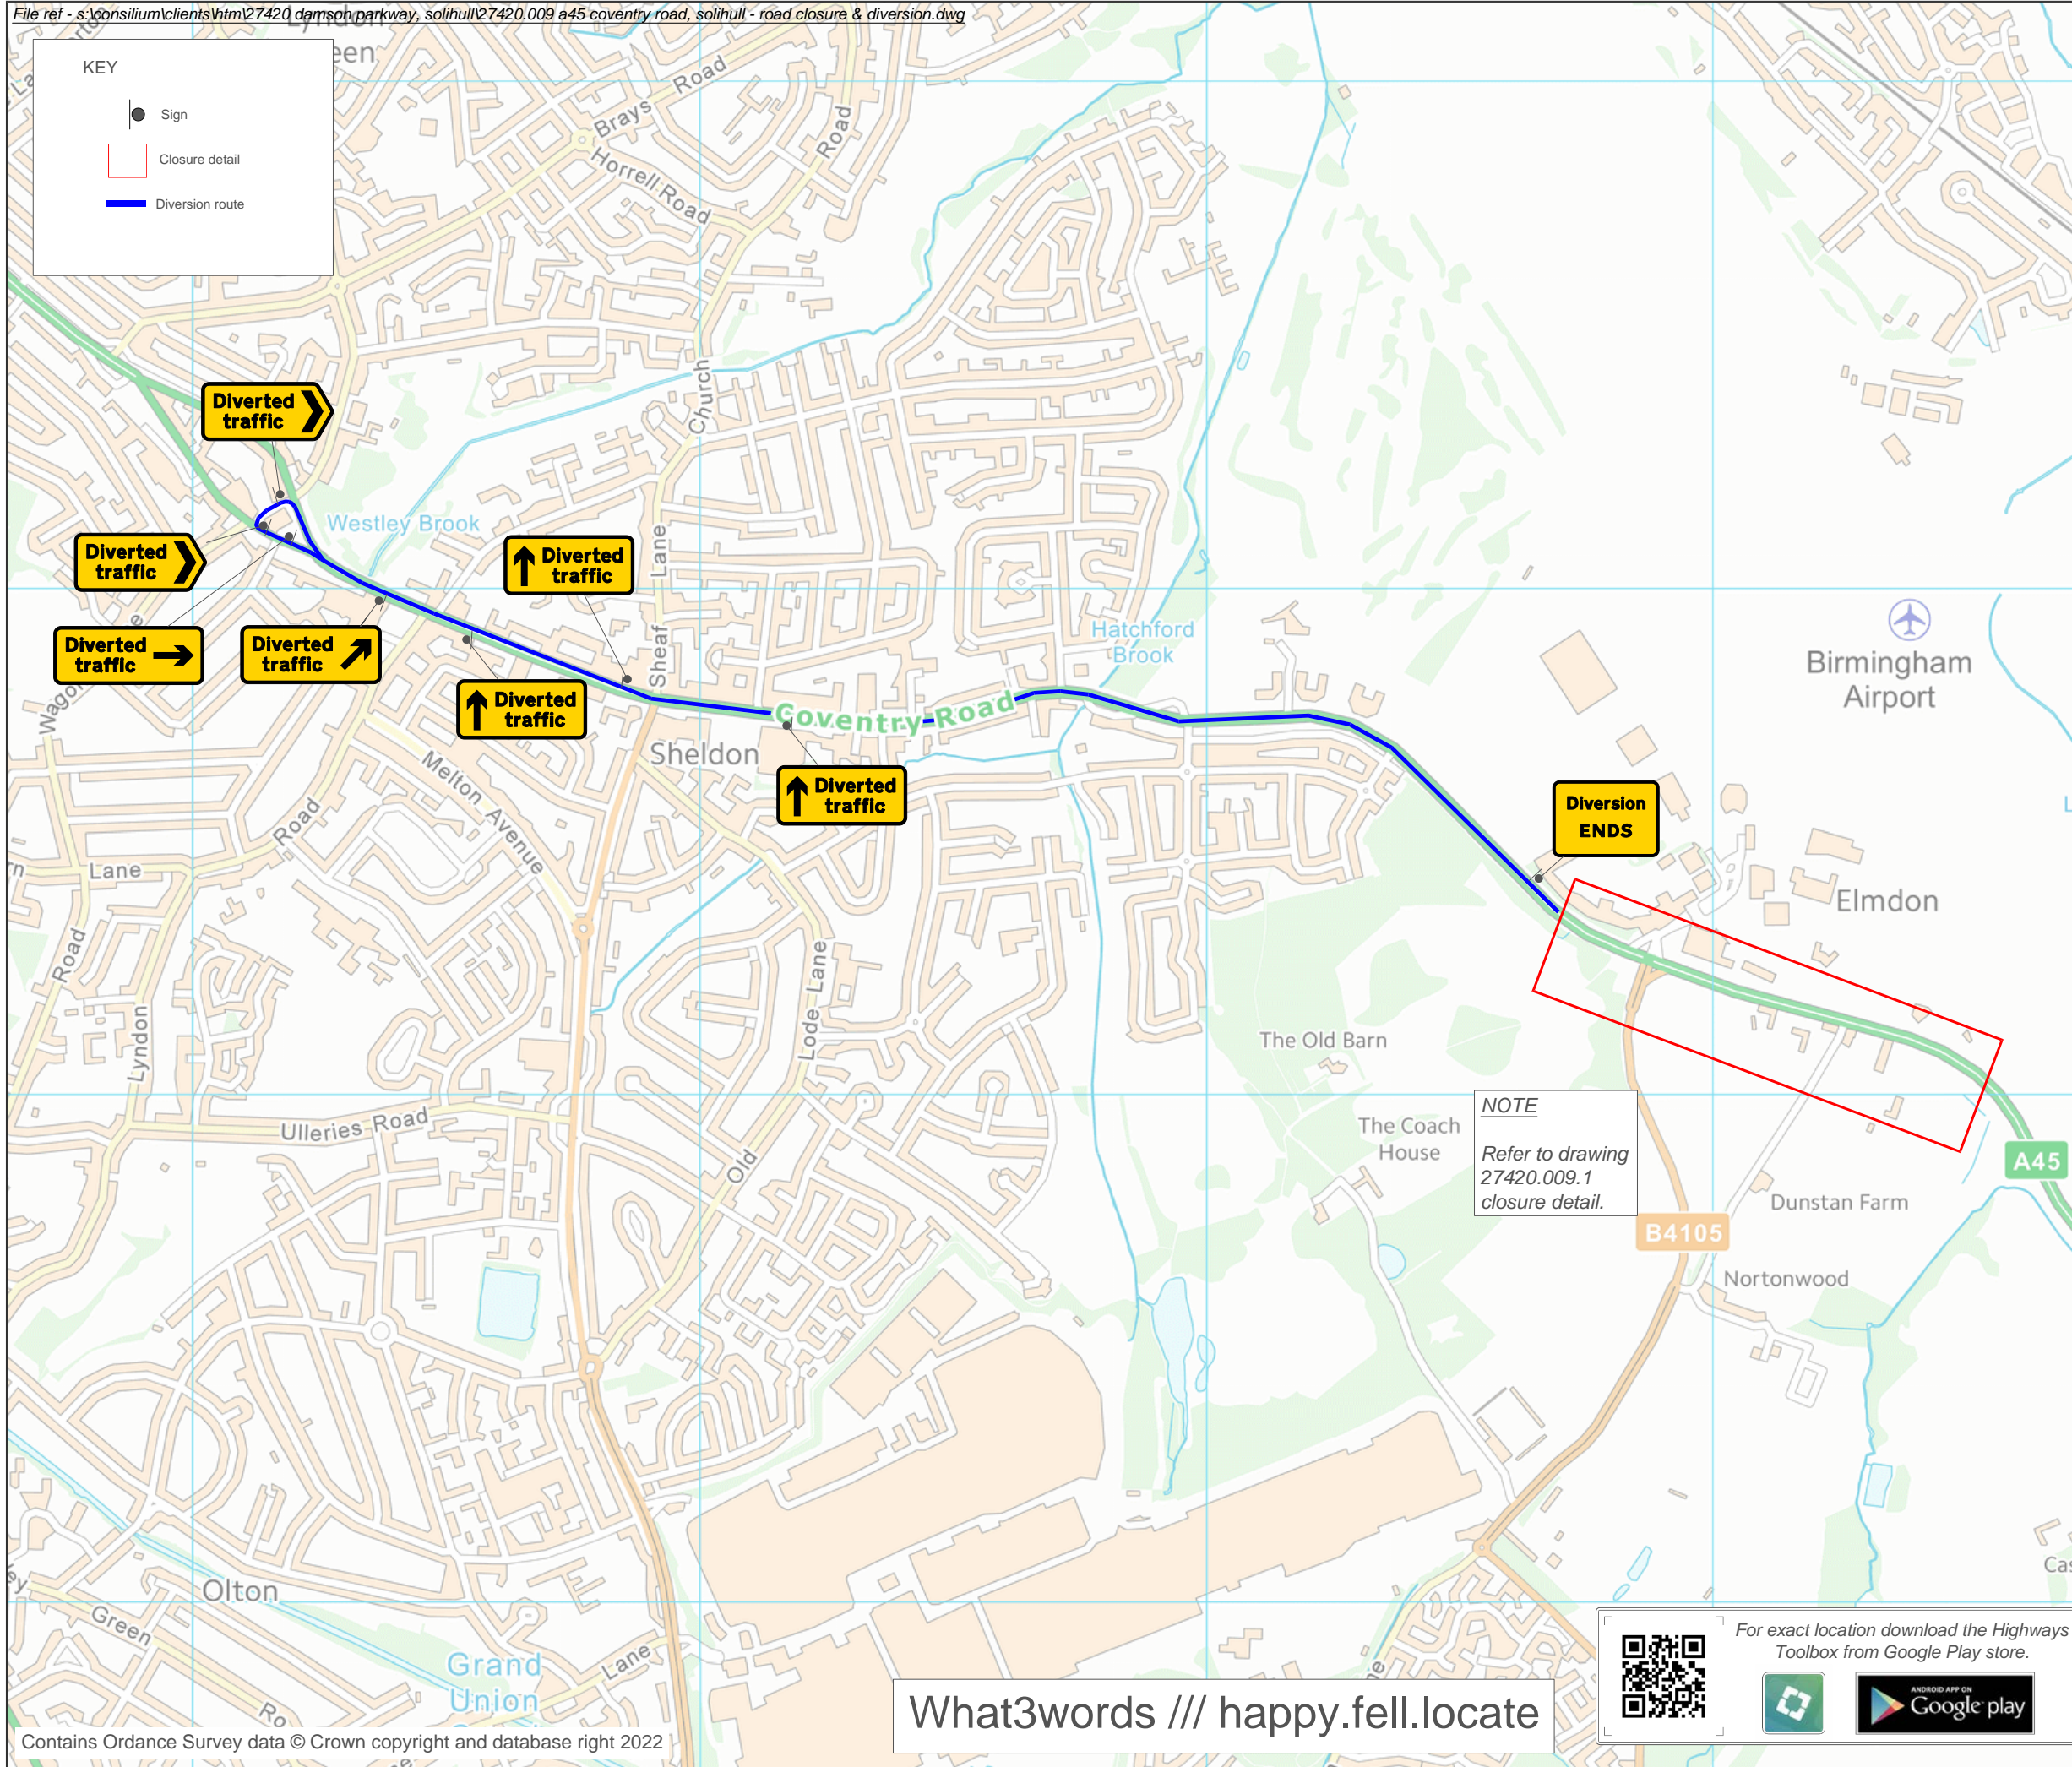

NOTE
Refer to drawing 27420.009.1 closure detail.

KIT LIST

Qty: 1 Ref: 2702 End of temporary diversion route	Diversion ENDS
Qty: 3 Ref: 2703 Direction of temporary diversion route from junction ahead	Diverted traffic
Qty: 1 Ref: 2703 Direction of temporary diversion route from junction ahead	Diverted traffic
Qty: 1 Ref: 2703 Direction of temporary diversion route from junction ahead	Diverted traffic
Qty: 2 Ref: 2704 Direction of temporary diversion route	Diverted traffic

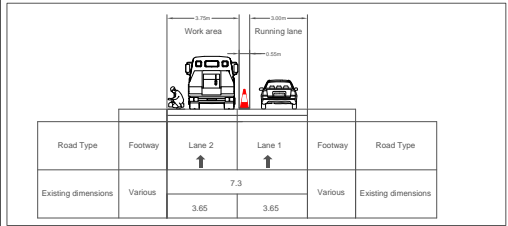

Rev	Description	By	Chkd	Date
Revisions				

Client
Balfour Beatty

Project
A45 Coventry Road
Solihull, B26 3QS
Grid Ref: 417102 , 283177

Title
Diversion detail

409 Tyburn Road
Erdington
Birmingham
B24 8HJ
0121 326 9143
info@htmltd.co.uk
www.htmltd.co.uk


Design: MG	Drawn: DM	Chkd: MG
Date: 15/02/2022	Date: 15/02/2022	Date: 15/02/2022
Scale: NTS	@ A3	Status: PROPOSED
Drawing No 27420.009.2	Rev:	

For exact location download the Highways Toolbox from Google Play store.

What3words /// happy.fell.locate

KEY

- Sign
- Closure detail
- Diversion route

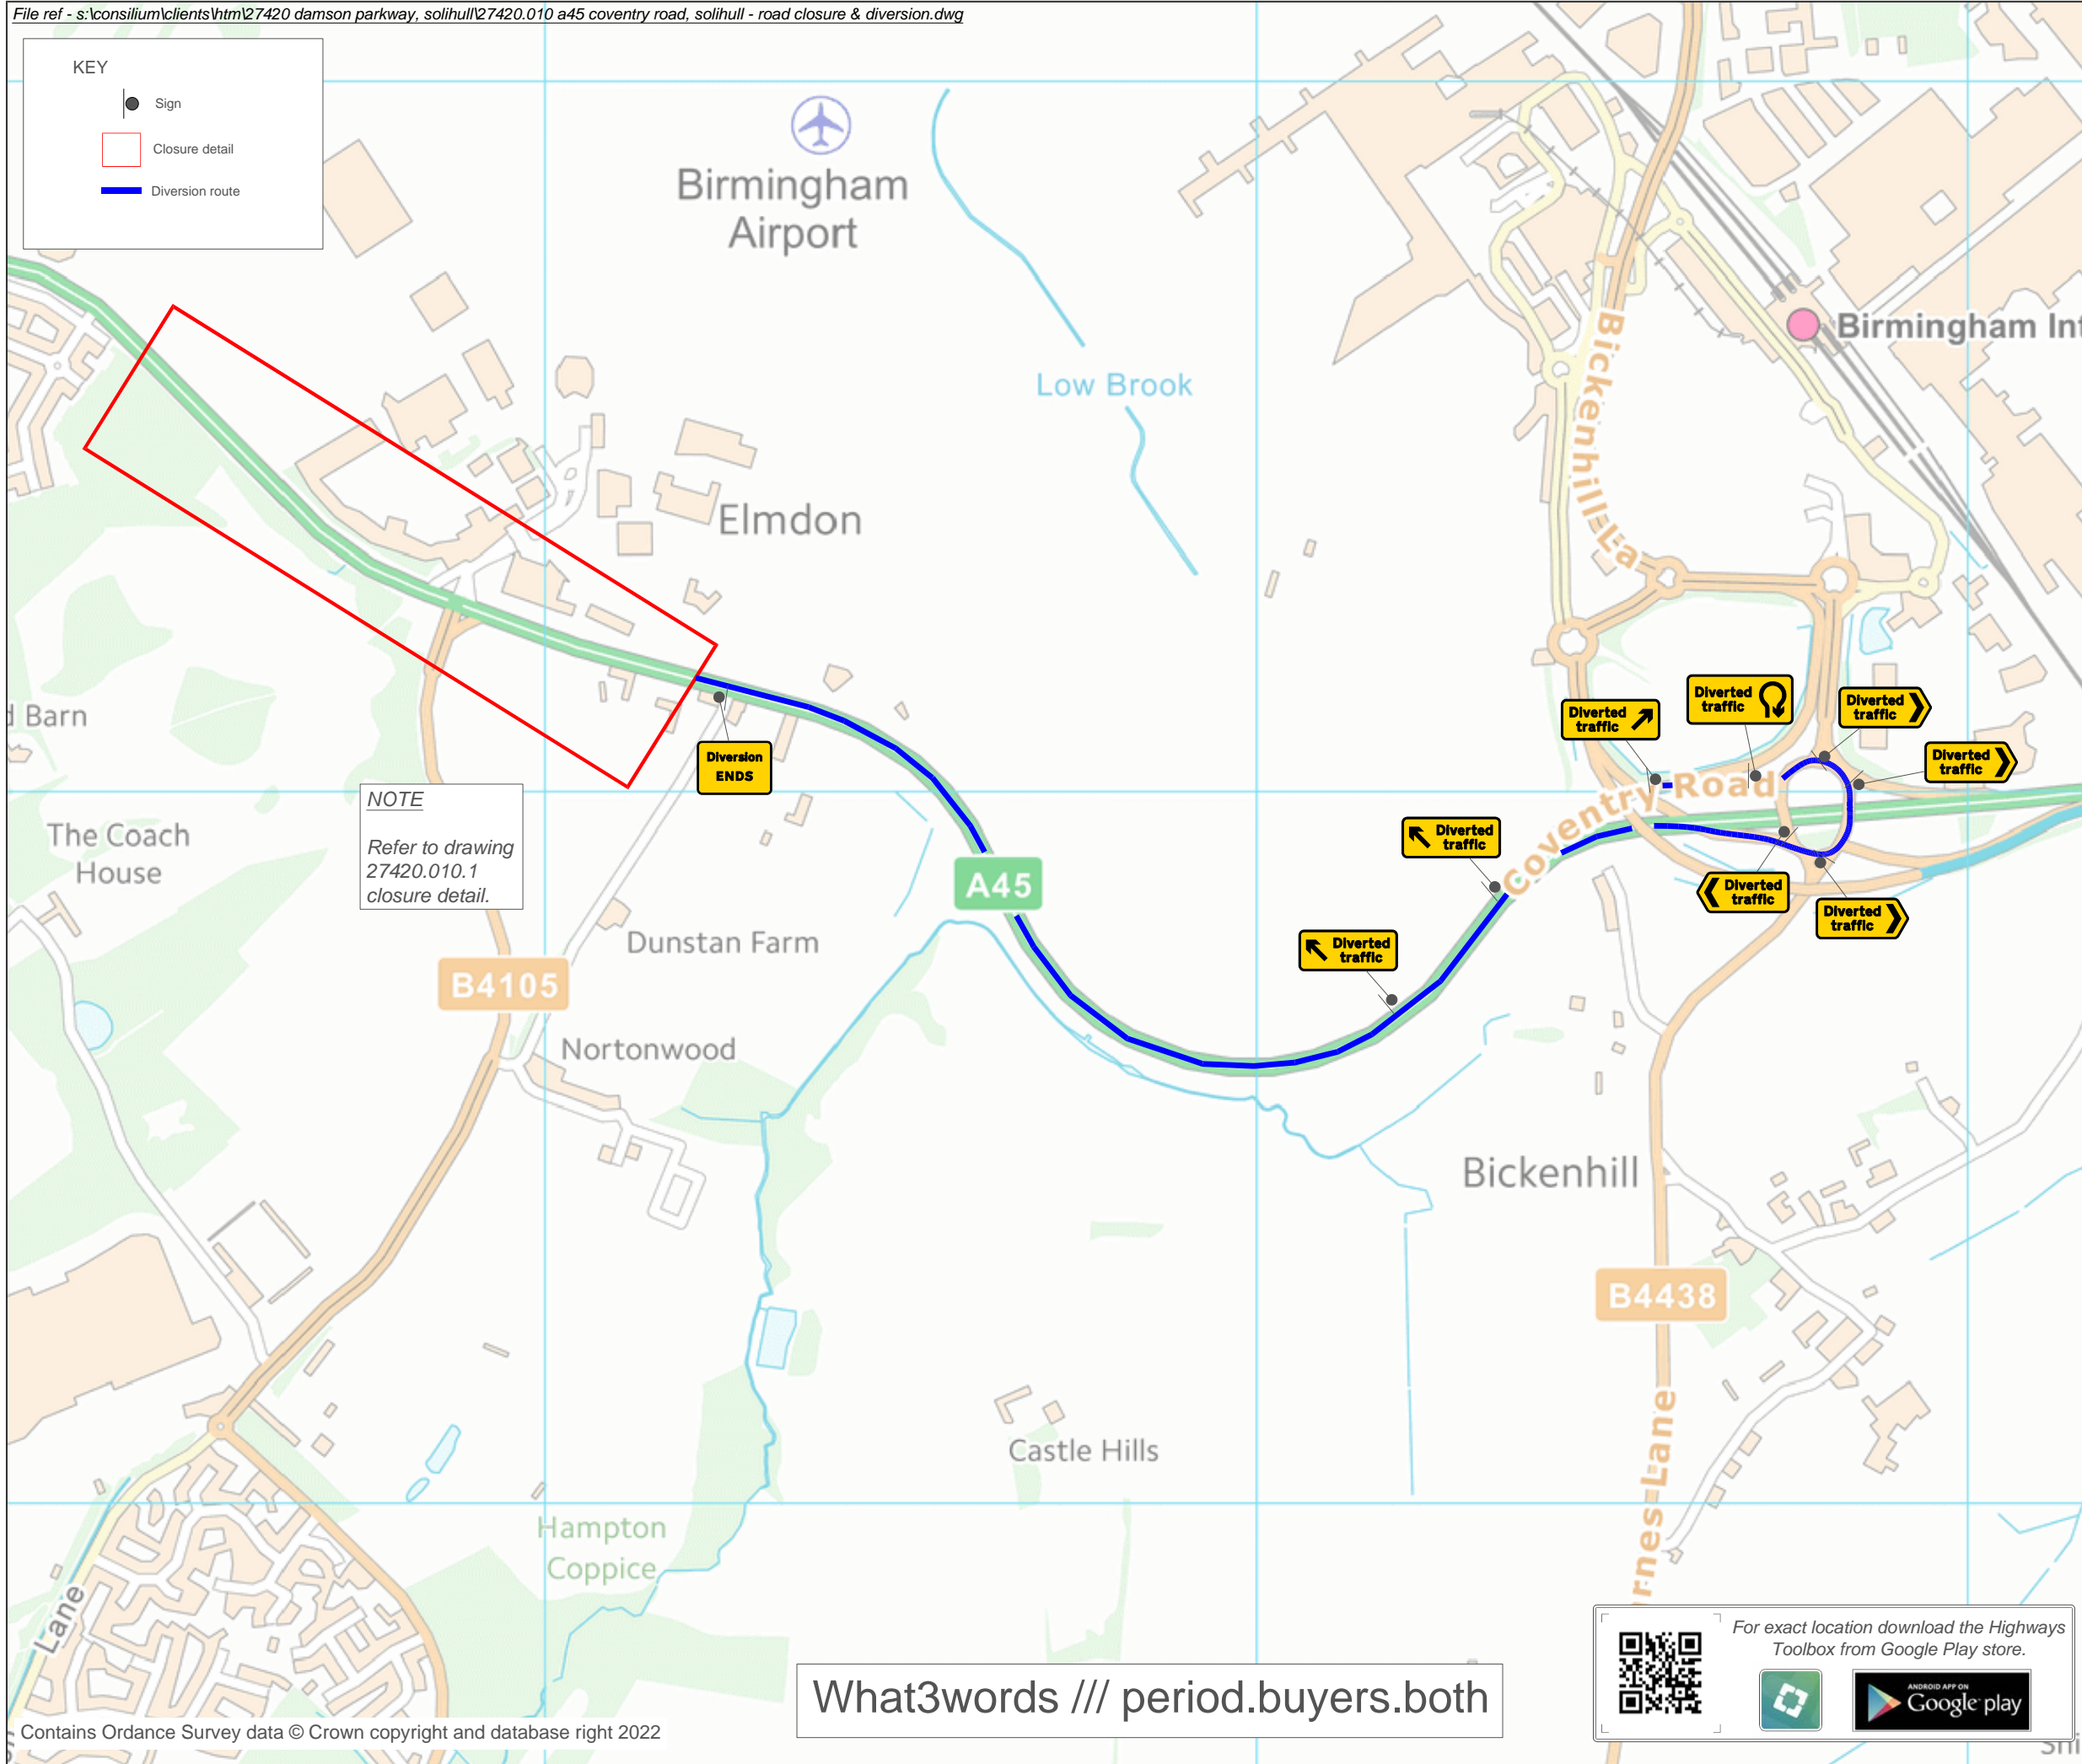

NOTE
Refer to drawing 27420.010.1 closure detail.

What3words /// period.buyers.both

For exact location download the Highways Toolbox from Google Play store.

KIT LIST

Qty: 2 Ref: 13.9 VPI Schedule 13.9 - Temporary Information	
Qty: 1 Ref: 2702 Start of temporary diversion route	
Qty: 2 Ref: 617 Road narrows on one side only ahead - left	
Qty: 1 Ref: 572 Clearance ahead to hazard	
Qty: 2 Ref: 572 Direction to hazard left	
Qty: 3 Ref: 610 Keep left	
Qty: 3 Ref: 610 Keep right	
Qty: 1 Ref: 612 No right turn	
Qty: 3 Ref: 645 End panel	
Qty: 7 Ref: 7001 Road works ahead	
Qty: 3 Ref: 7001.2 Workforce in road ahead	
Qty: 2 Ref: 7010-PP-13.8 Nature of temporary hazard ahead - Road Closed	
Qty: 1 Ref: 7010-PP-13.8 Nature of temporary hazard ahead - Road Ahead Closed	
Qty: 2 Ref: 7105 Lane closure barrier	
Qty: 2 Ref: 7202.1 Temporary lane availability	
Qty: 2 Ref: 7202.1 Temporary lane availability	

Work area		Running lane			
Road Type	Footway	Line 2	Line 1	Footway	Road Type
Existing dimensions	Various	3.65	7.3	3.65	Various

Rev	Description	By	Chkd	Date
Revisions				

Client
Balfour Beatty

Project
A45 Coventry Road
Solihull, B26 3QS
Grid Ref: 416845 , 283288

Title
Diversion detail

409 Tyburn Road
Erdington
Birmingham
B24 8HJ
0121 326 9143
info@htmltd.co.uk
www.htmltd.co.uk

Design: MG	Drawn: DM	Chkd: MG
Date: 15/02/2022	Date: 15/02/2022	Date: 15/02/2022
Scale: NTS	@ A3	Status: PROPOSED
Drawing No 27420.010.2	Rev:	