


INSET A

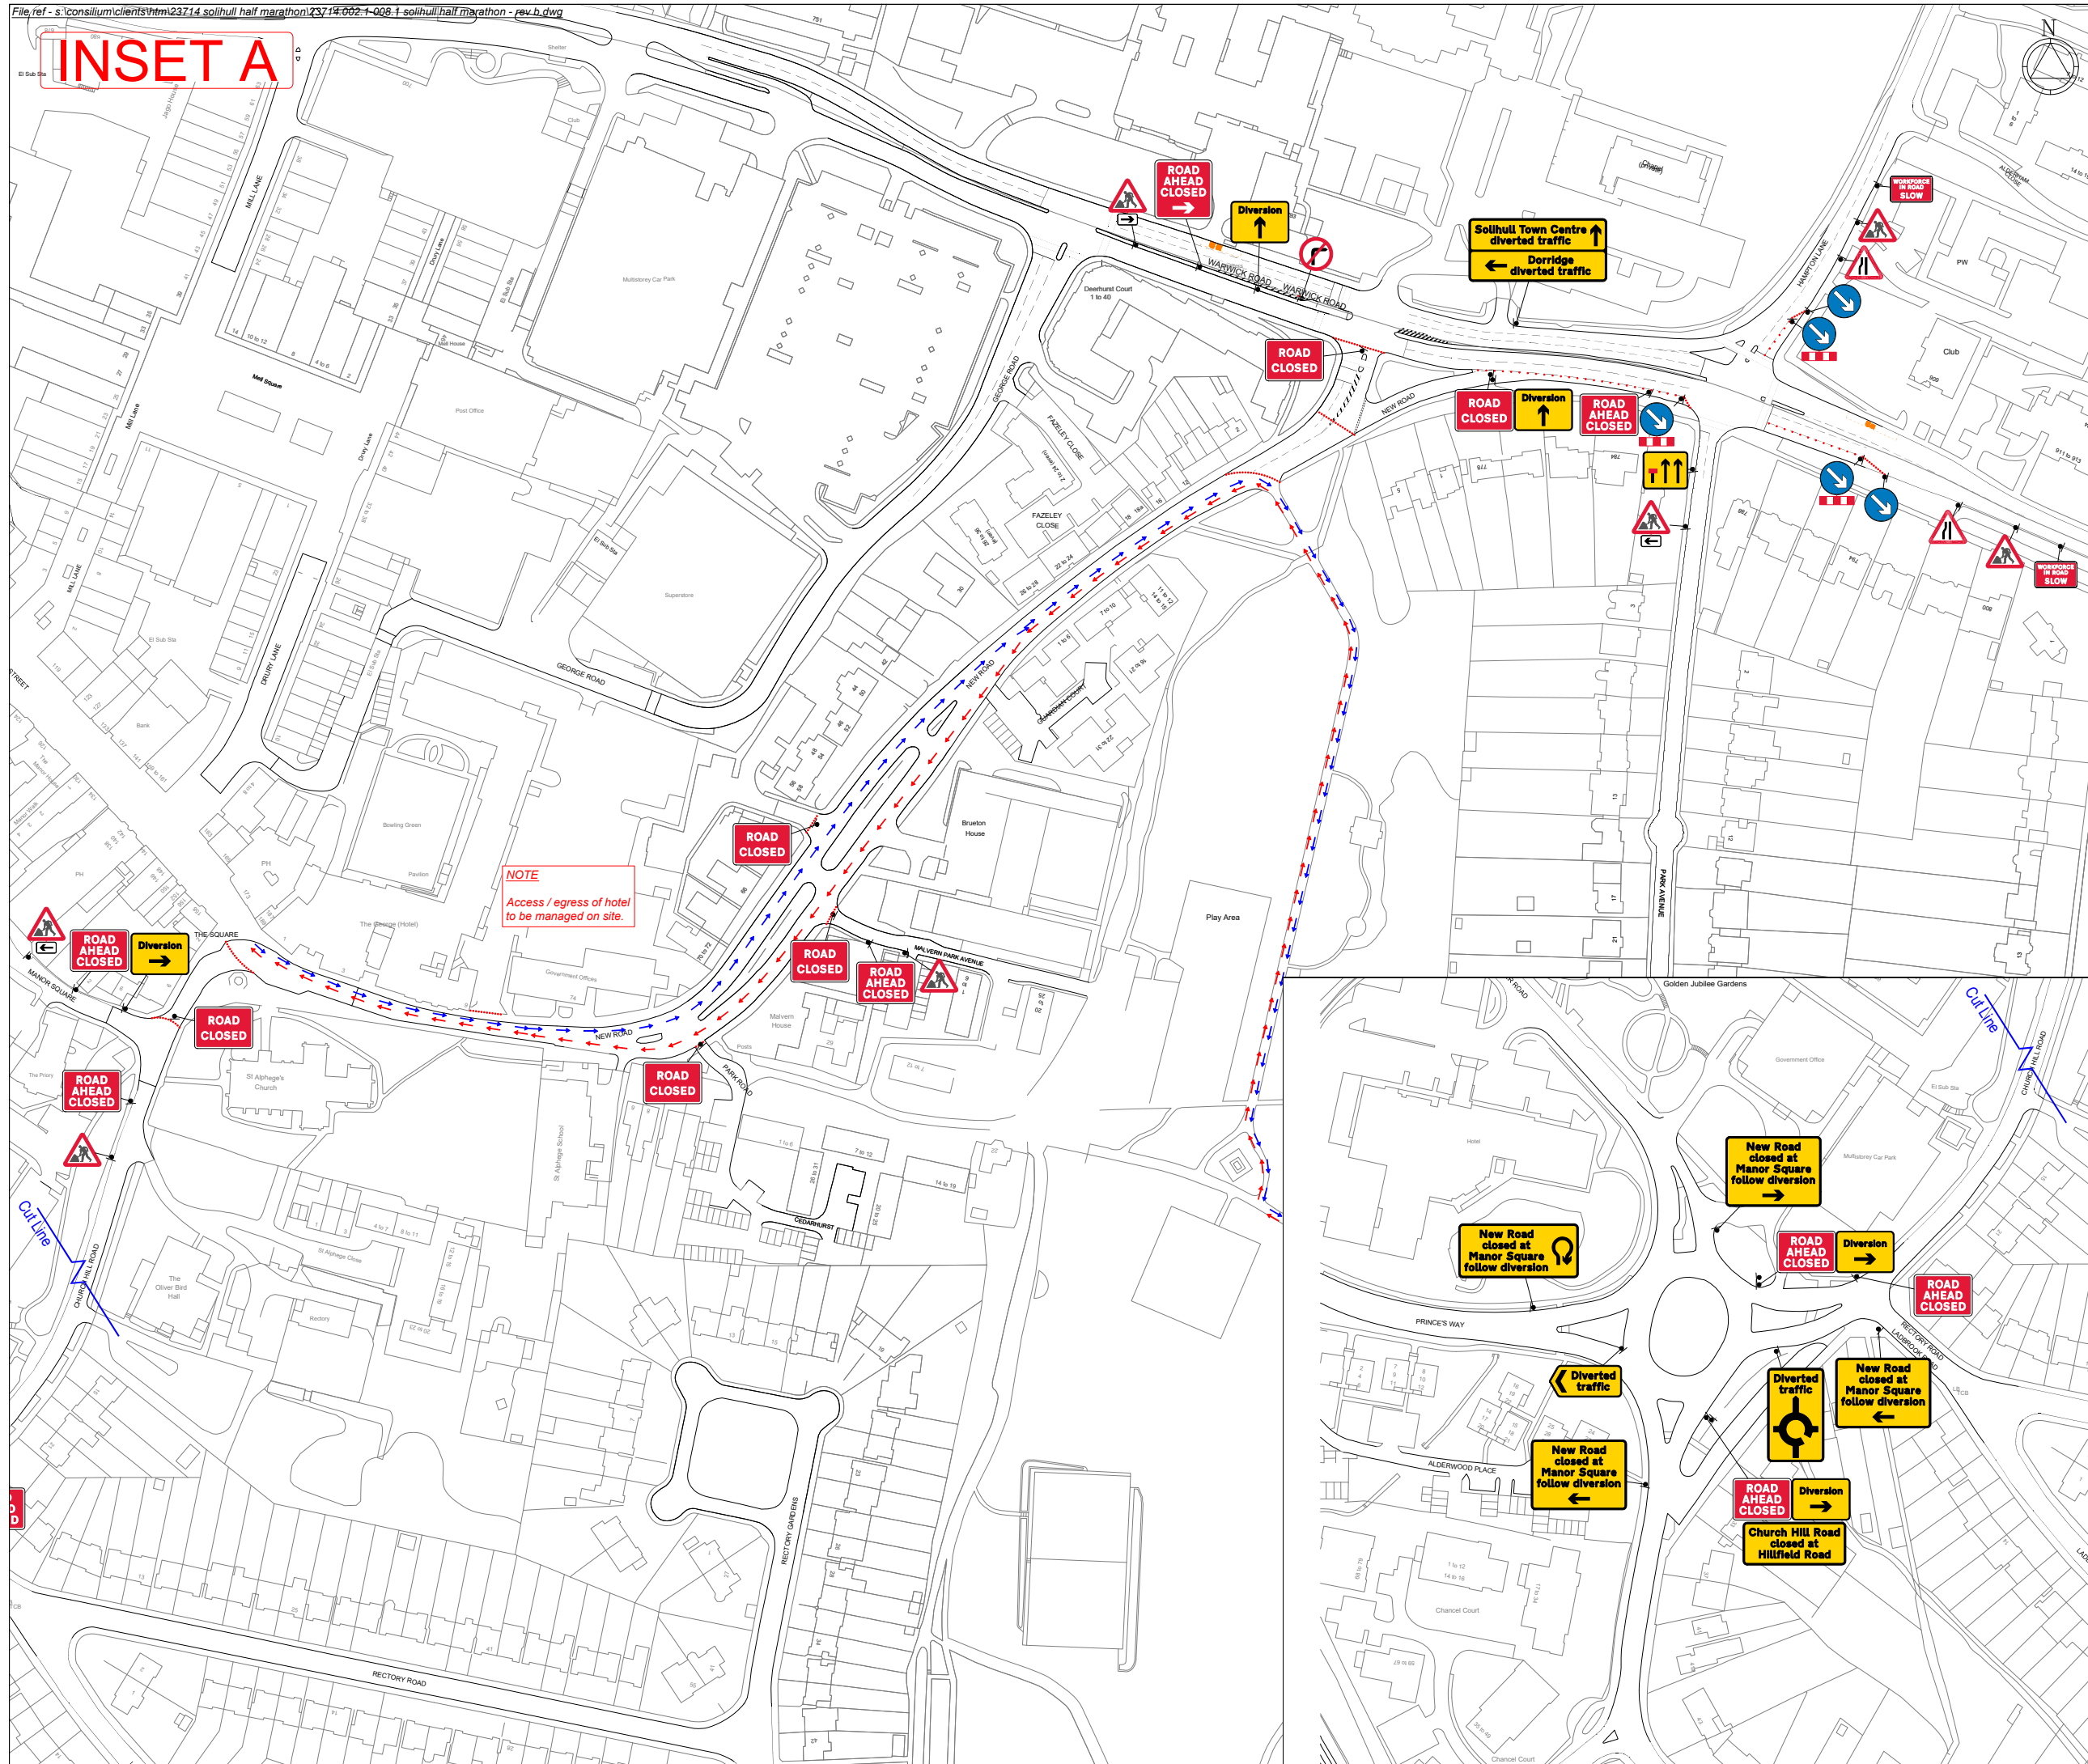

- KEY**
- Cone
 - Sign
 - ➔ Runner Direction

For Installation:

A	Change of route detail	JM	RS	09/05/22
Rev	Description	By	Chkd	Date

Client



Project
Solihull Half Marathon

Title
New Road - Malvern Park
Inset A

409 Tyburn Road
Edington
Birmingham
B24 8JU
0121 326 9143
info@hmltd.co.uk
www.hmltd.co.uk



Design: RS	Drawn: LS	Chkd: RS
Date: 10/07/21	Date: 10/07/21	Date: 10/07/21
Scale: NTS @ A1	Status: PROPOSED	
Drawing No 23714.002.1		Rev: A