




Arbor Way resurface extents




1:1,250

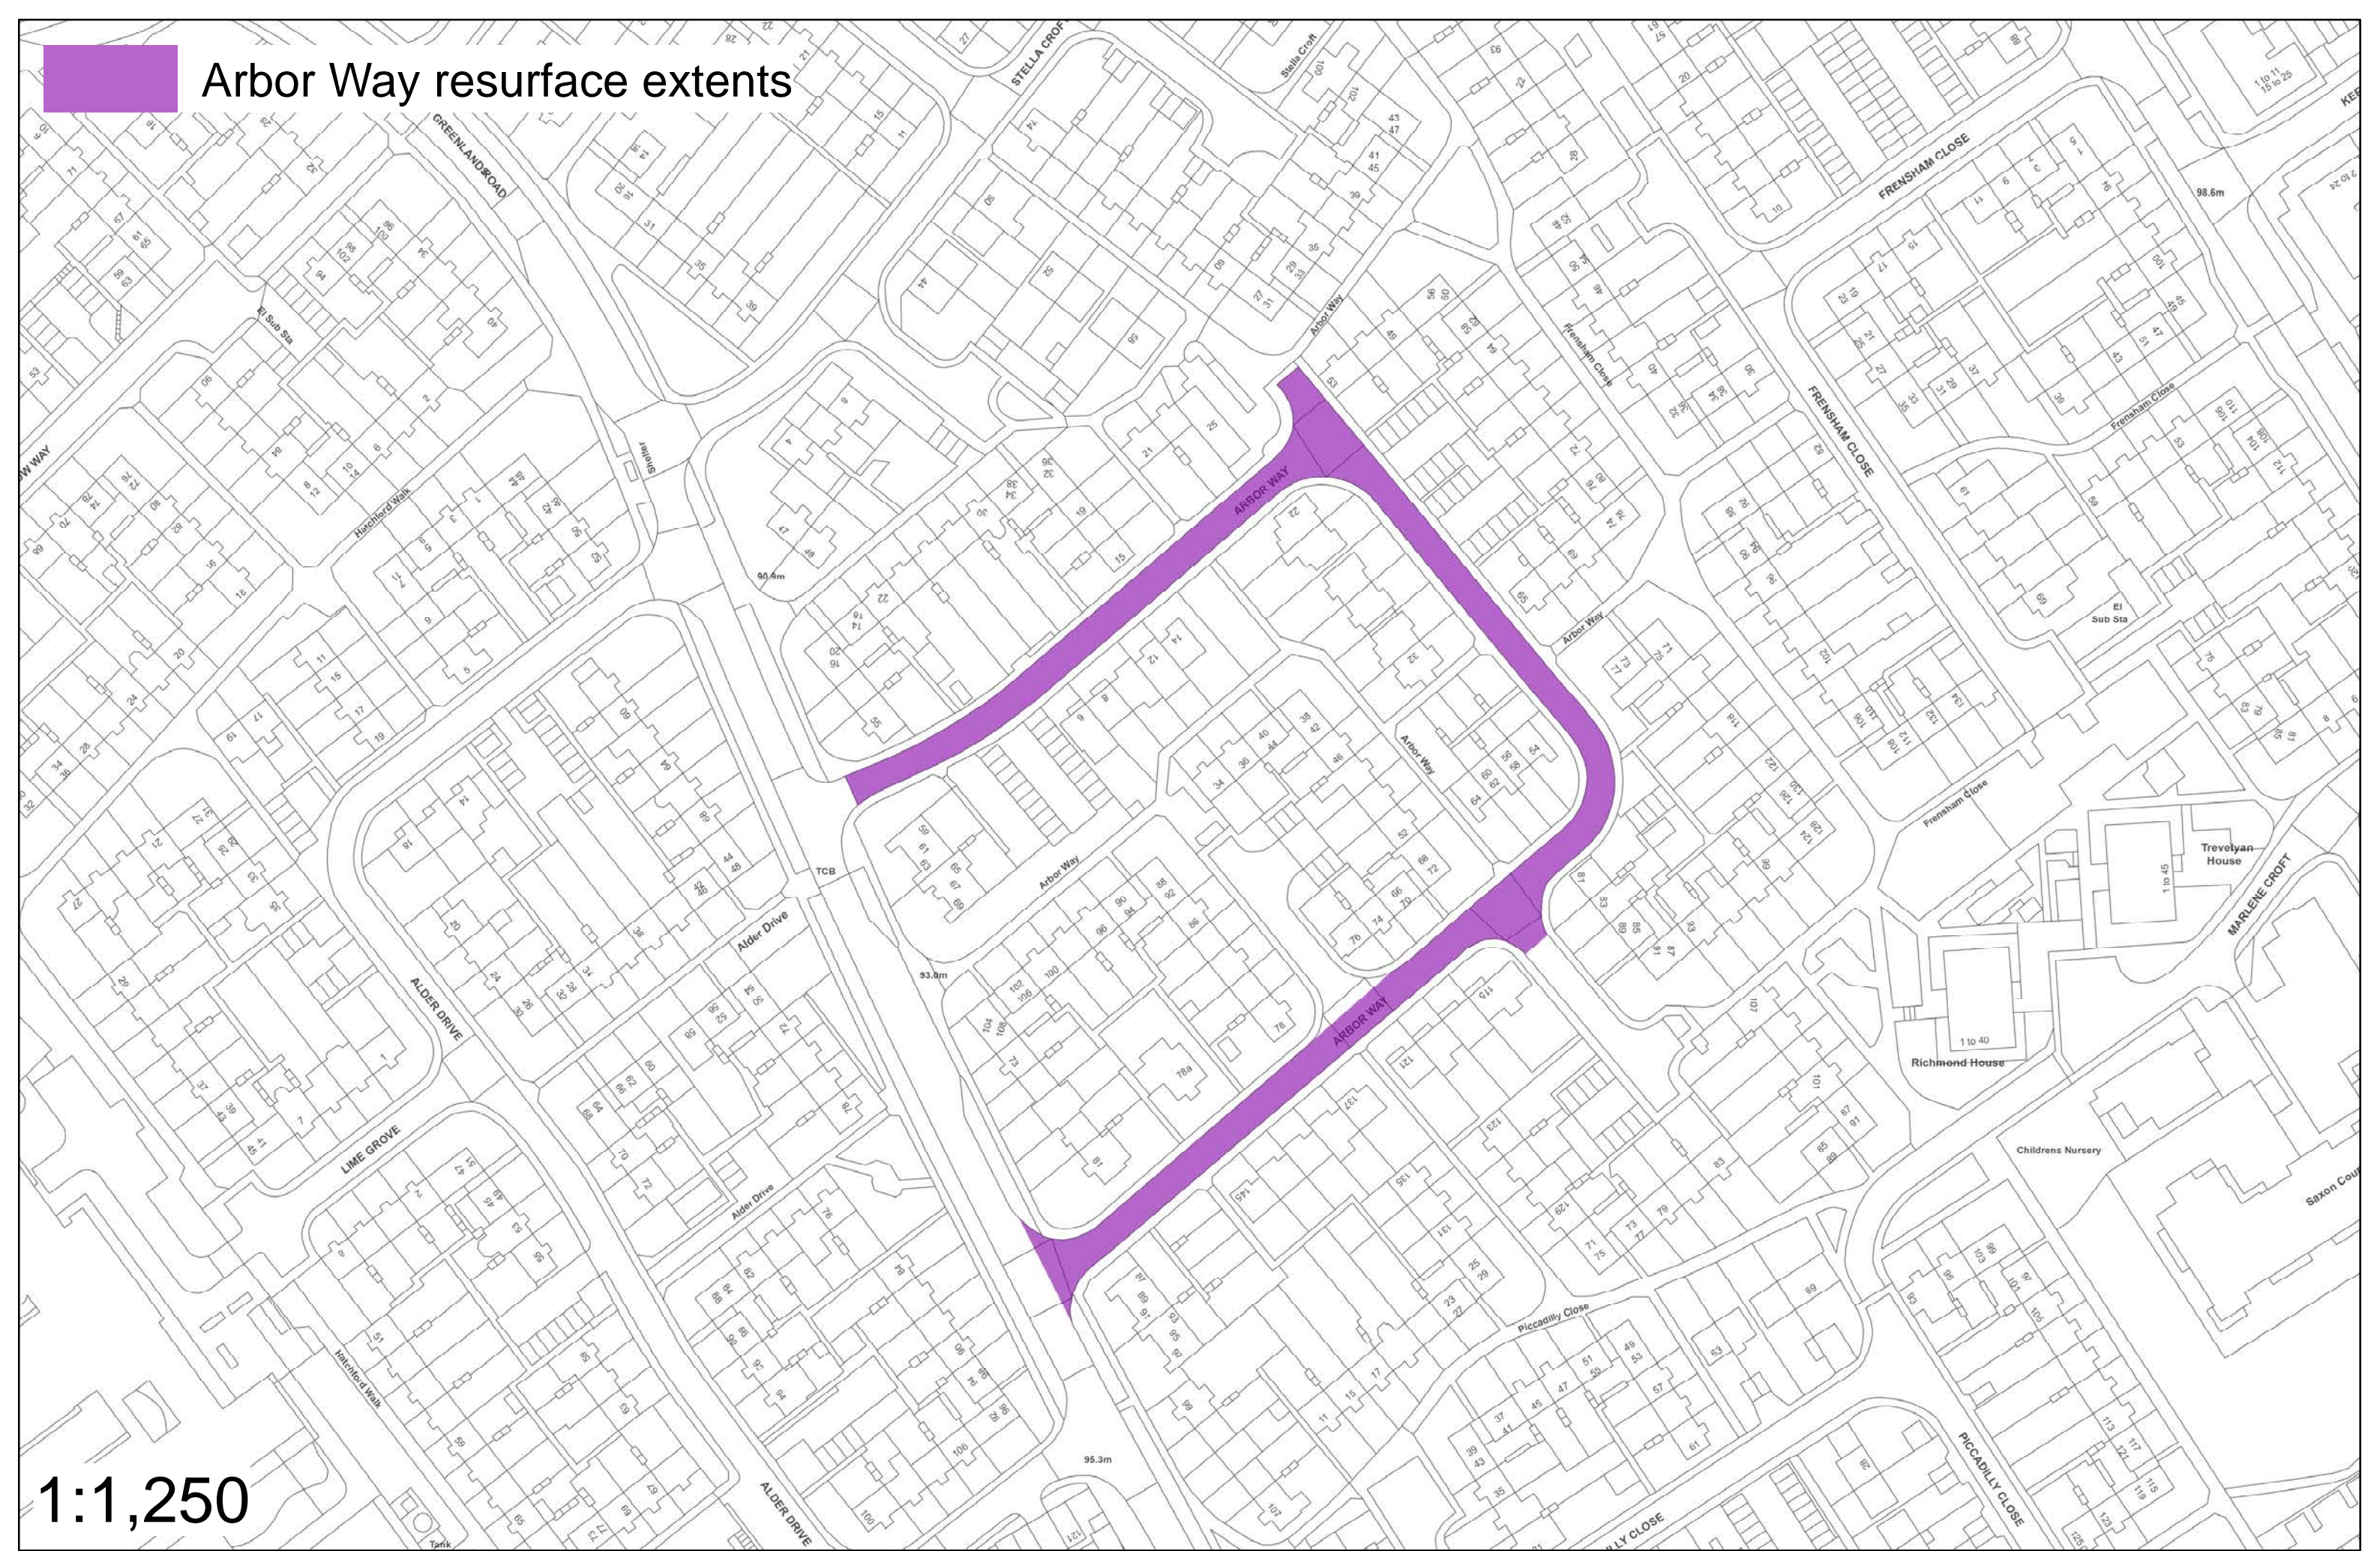

section



Island

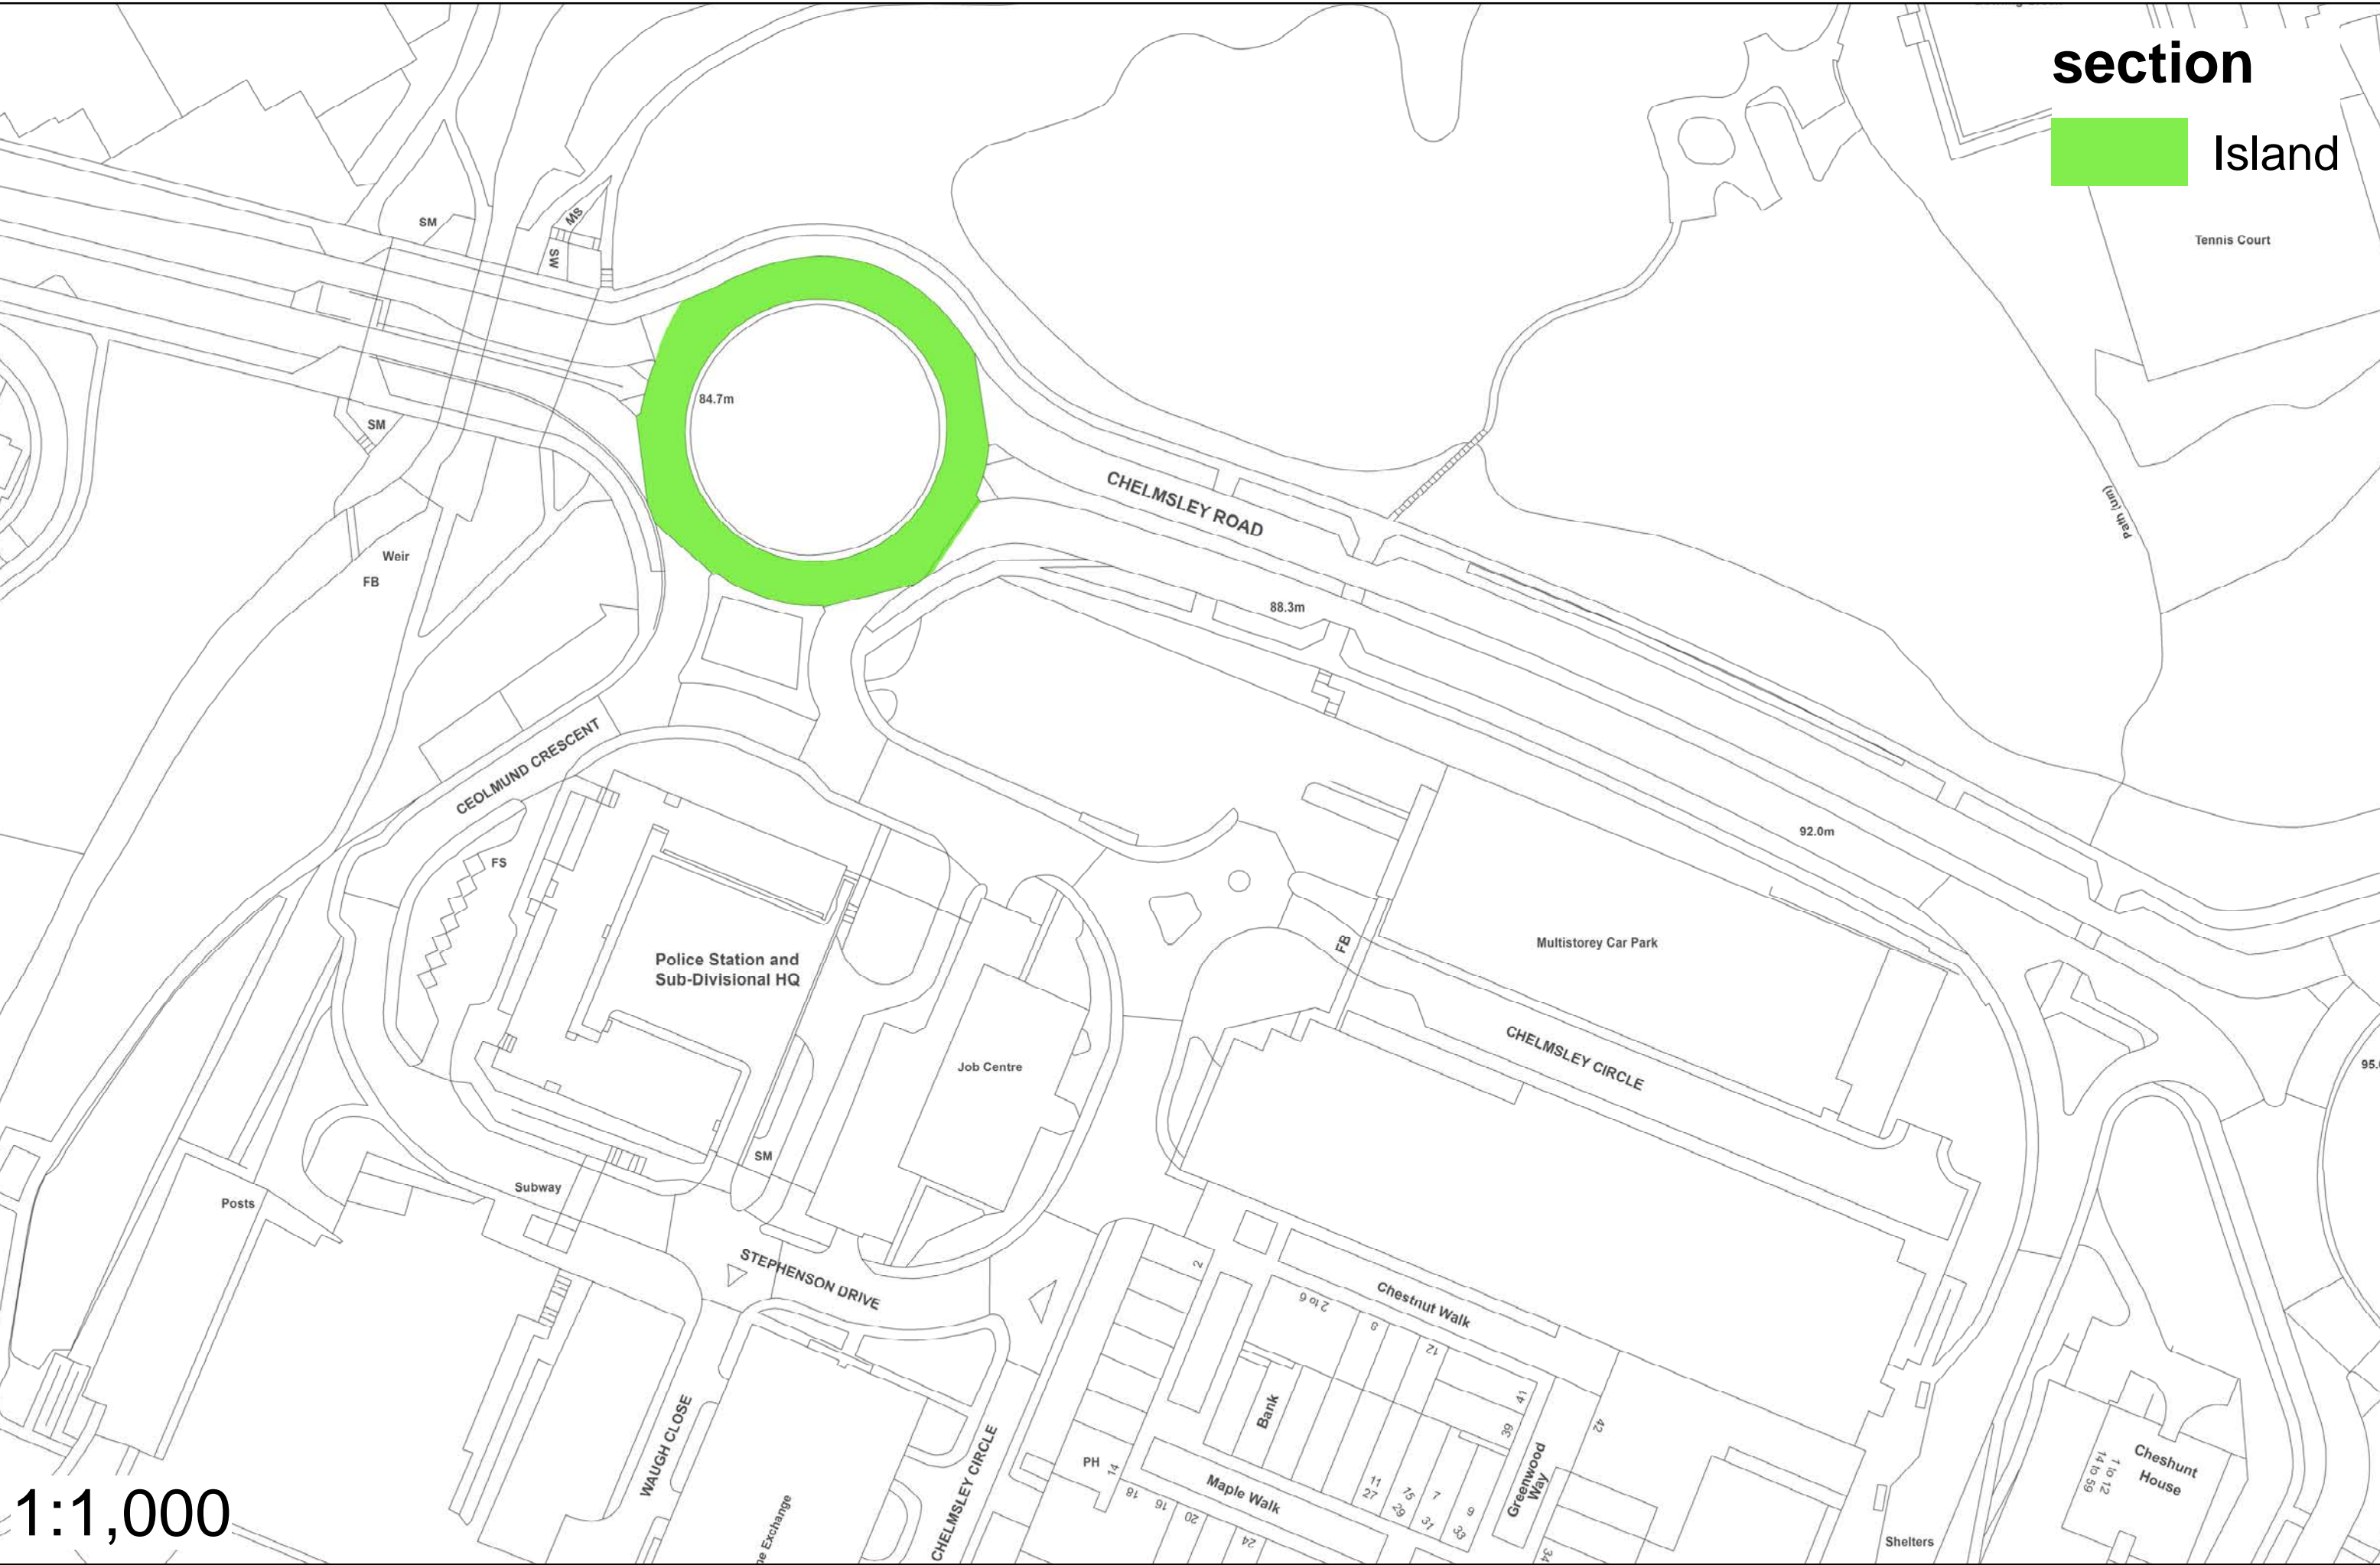




1:1,000




Chelmsley Road (West Bound)

Chelmsley Circle to Chelmsley Road Rbt

Diversion Route

-  Diversion Route
-  Closure Point
-  Extents of Work

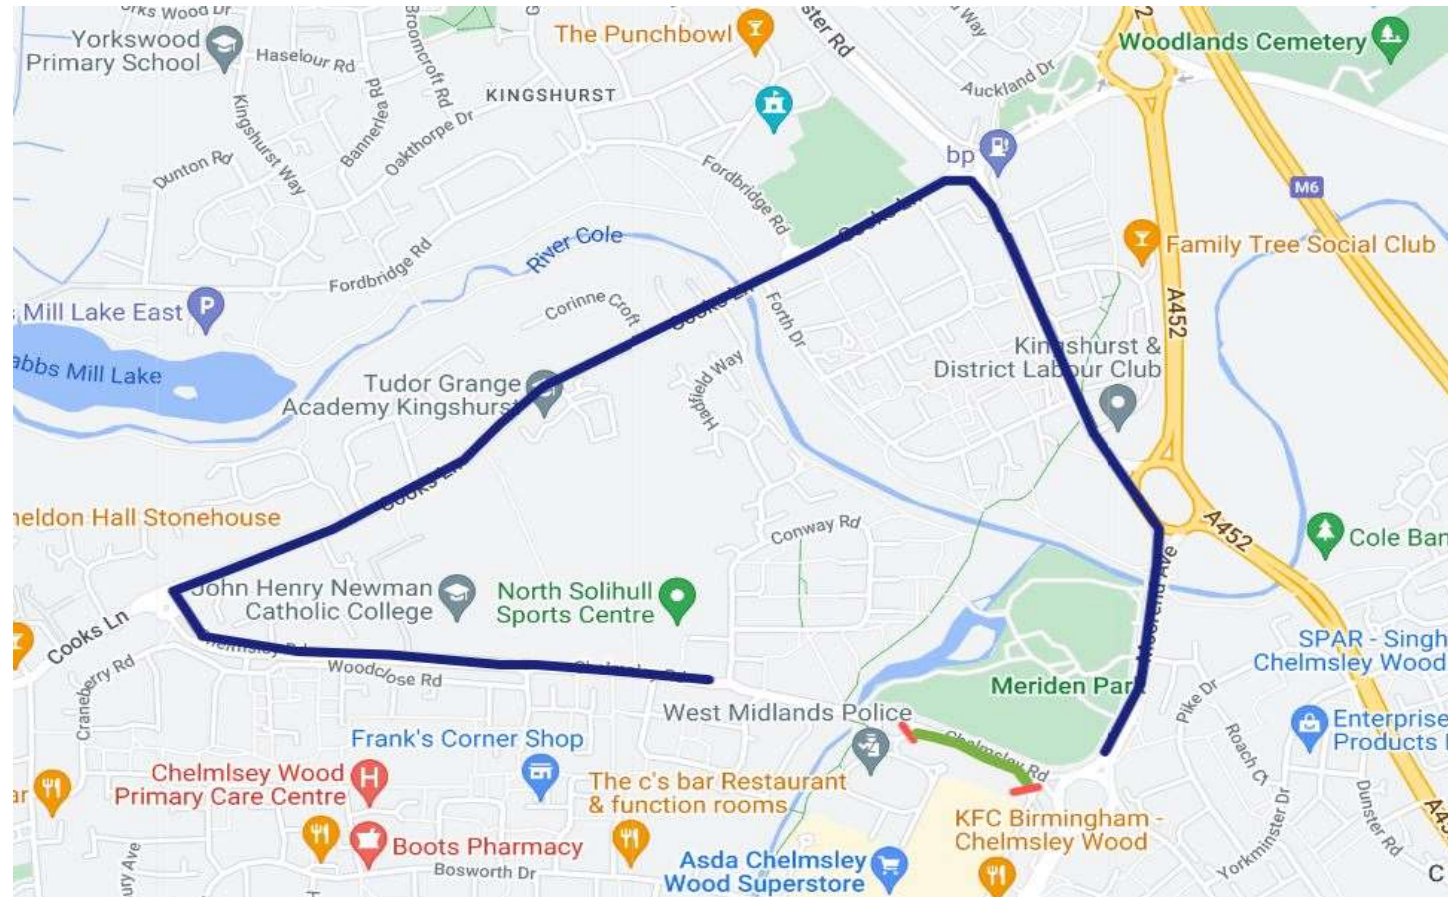


Carriageway Resurfacing






Chelmsley Road /Ceolmund Crescent Rbt Carriageway Resurfacing

Diversion Route


-  Diversion Route
-  Closure Point
-  Extents of Work

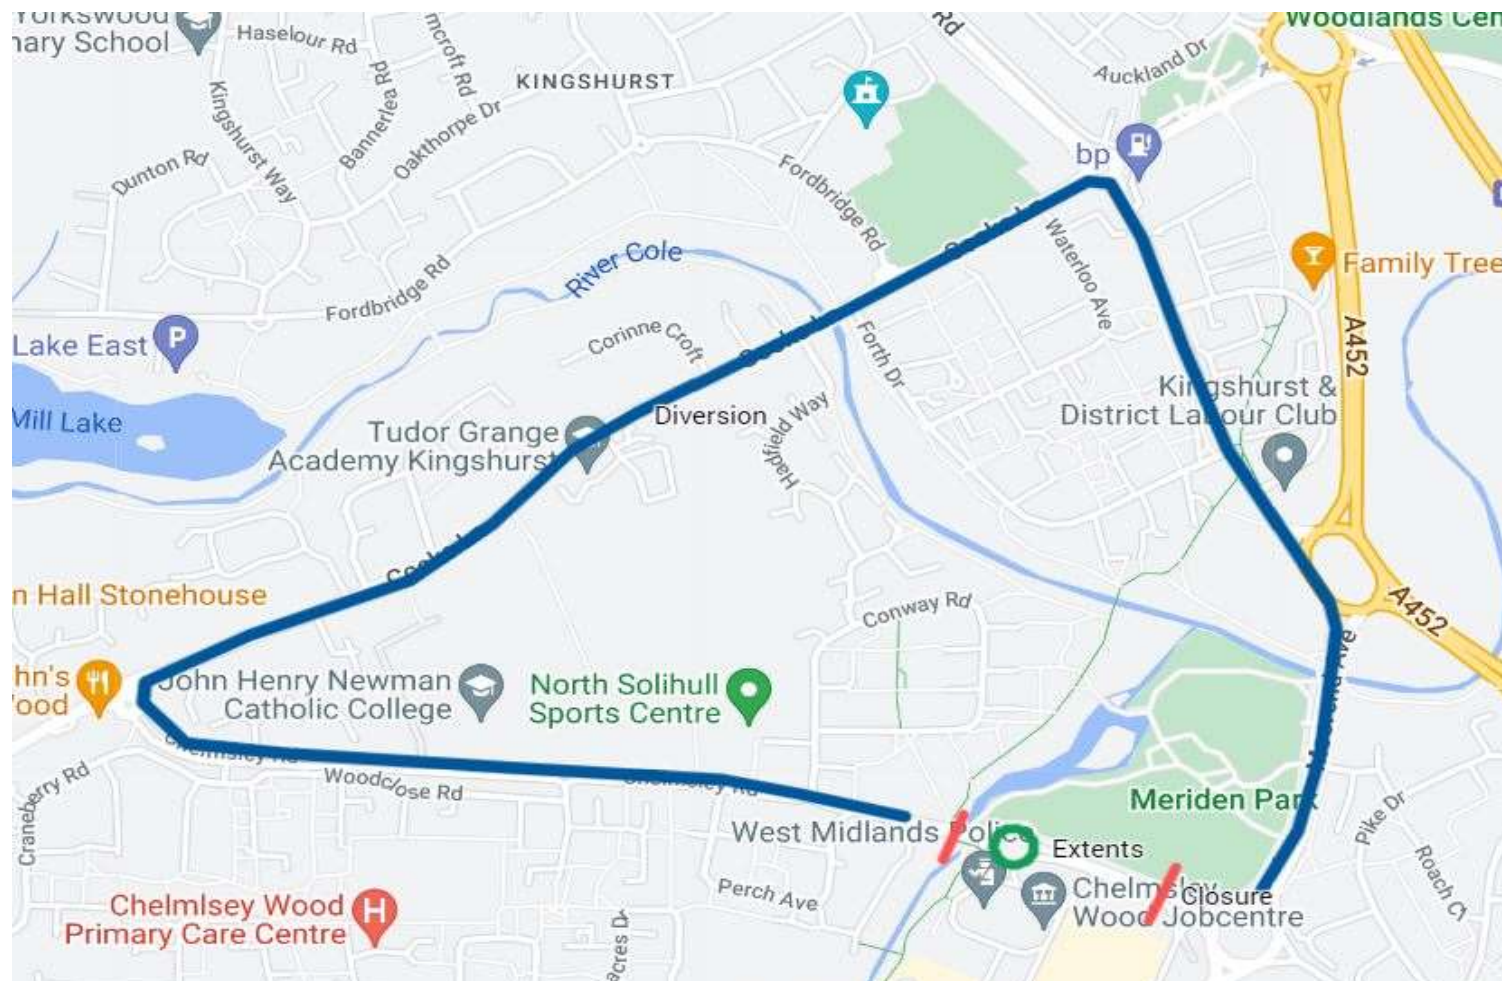



section

Carriageway

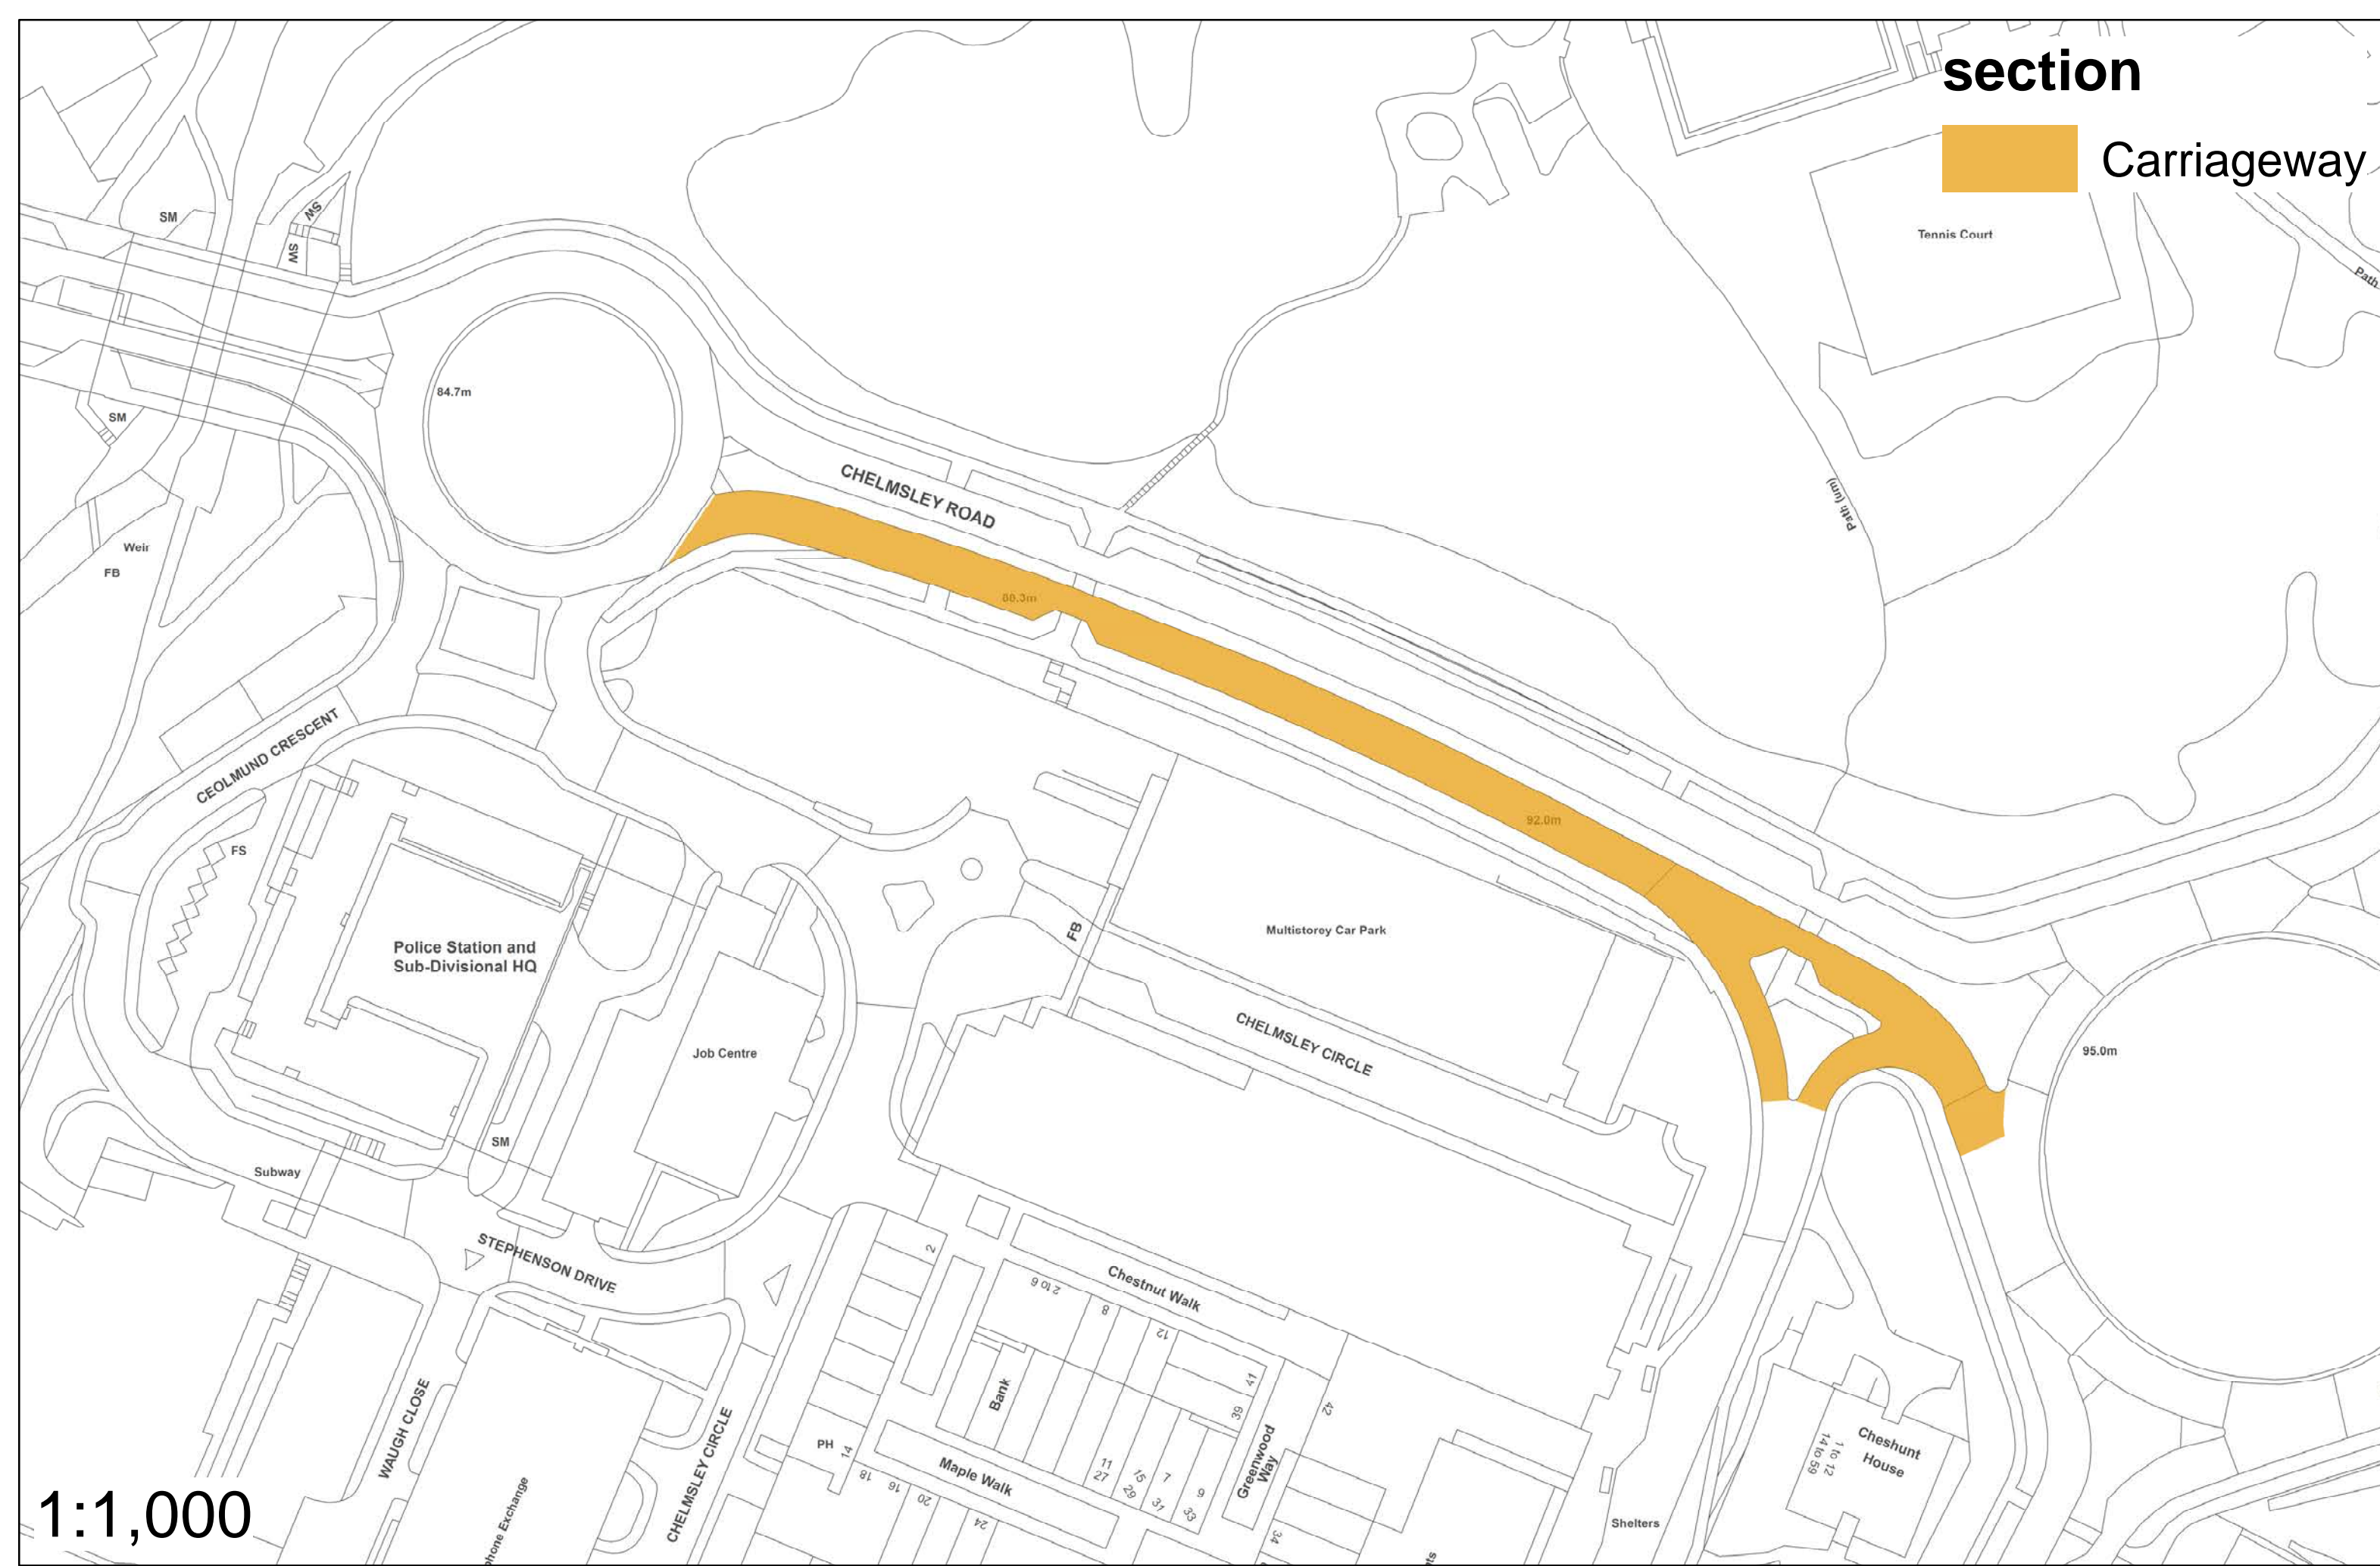




1:1,000




Cheswick Way

Diversion Route

-  Closure Point
-  Diversion Route
-  Extents

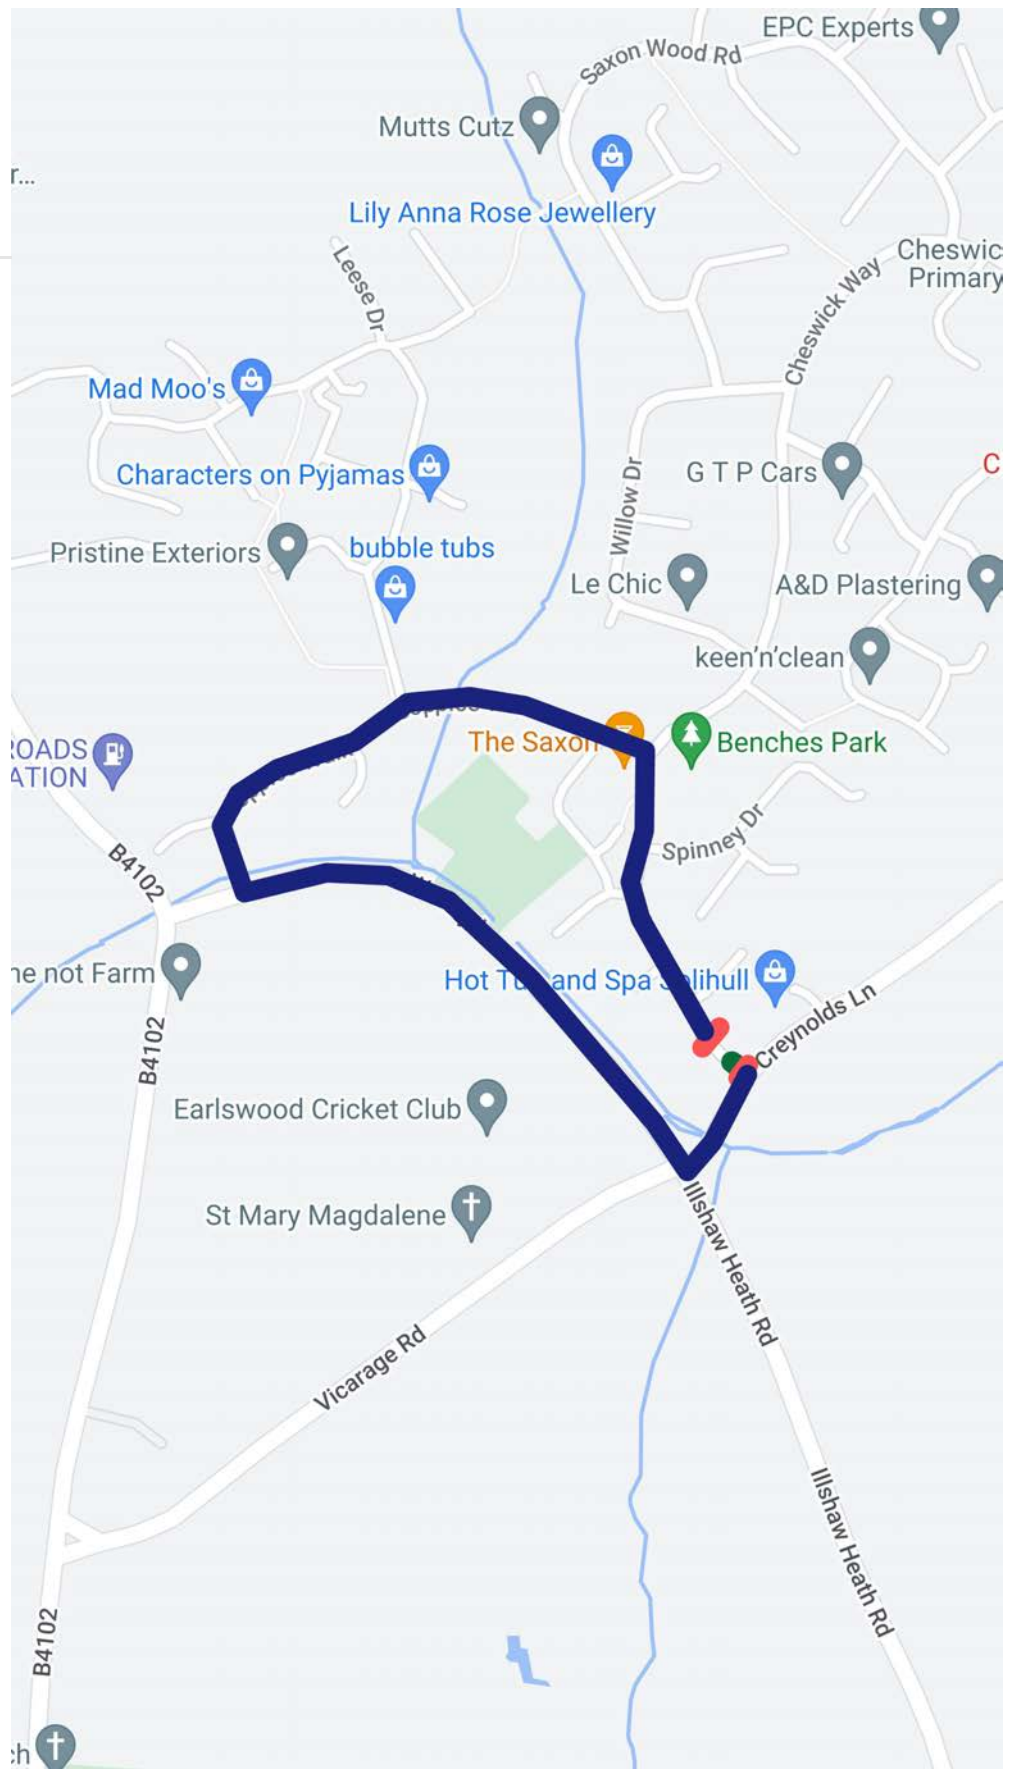


Carriageway Patching




Fen End Road West

Kenilworth Road to Fernhill Lane


Diversion Route

-  Diversion Route
-  Closure Point
-  Extents of Work

Carriageway Resurfacing

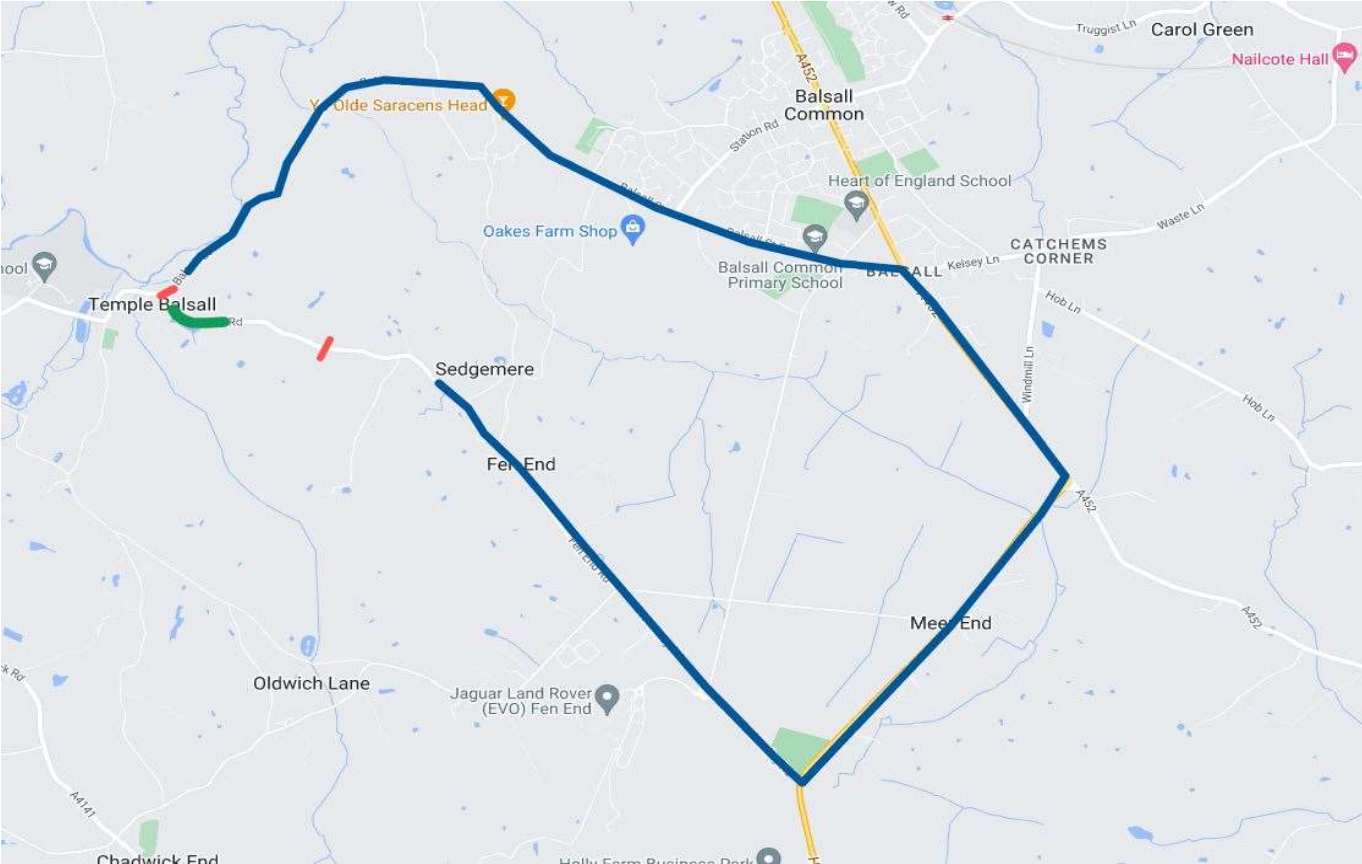

 Fen End Road resurface extents

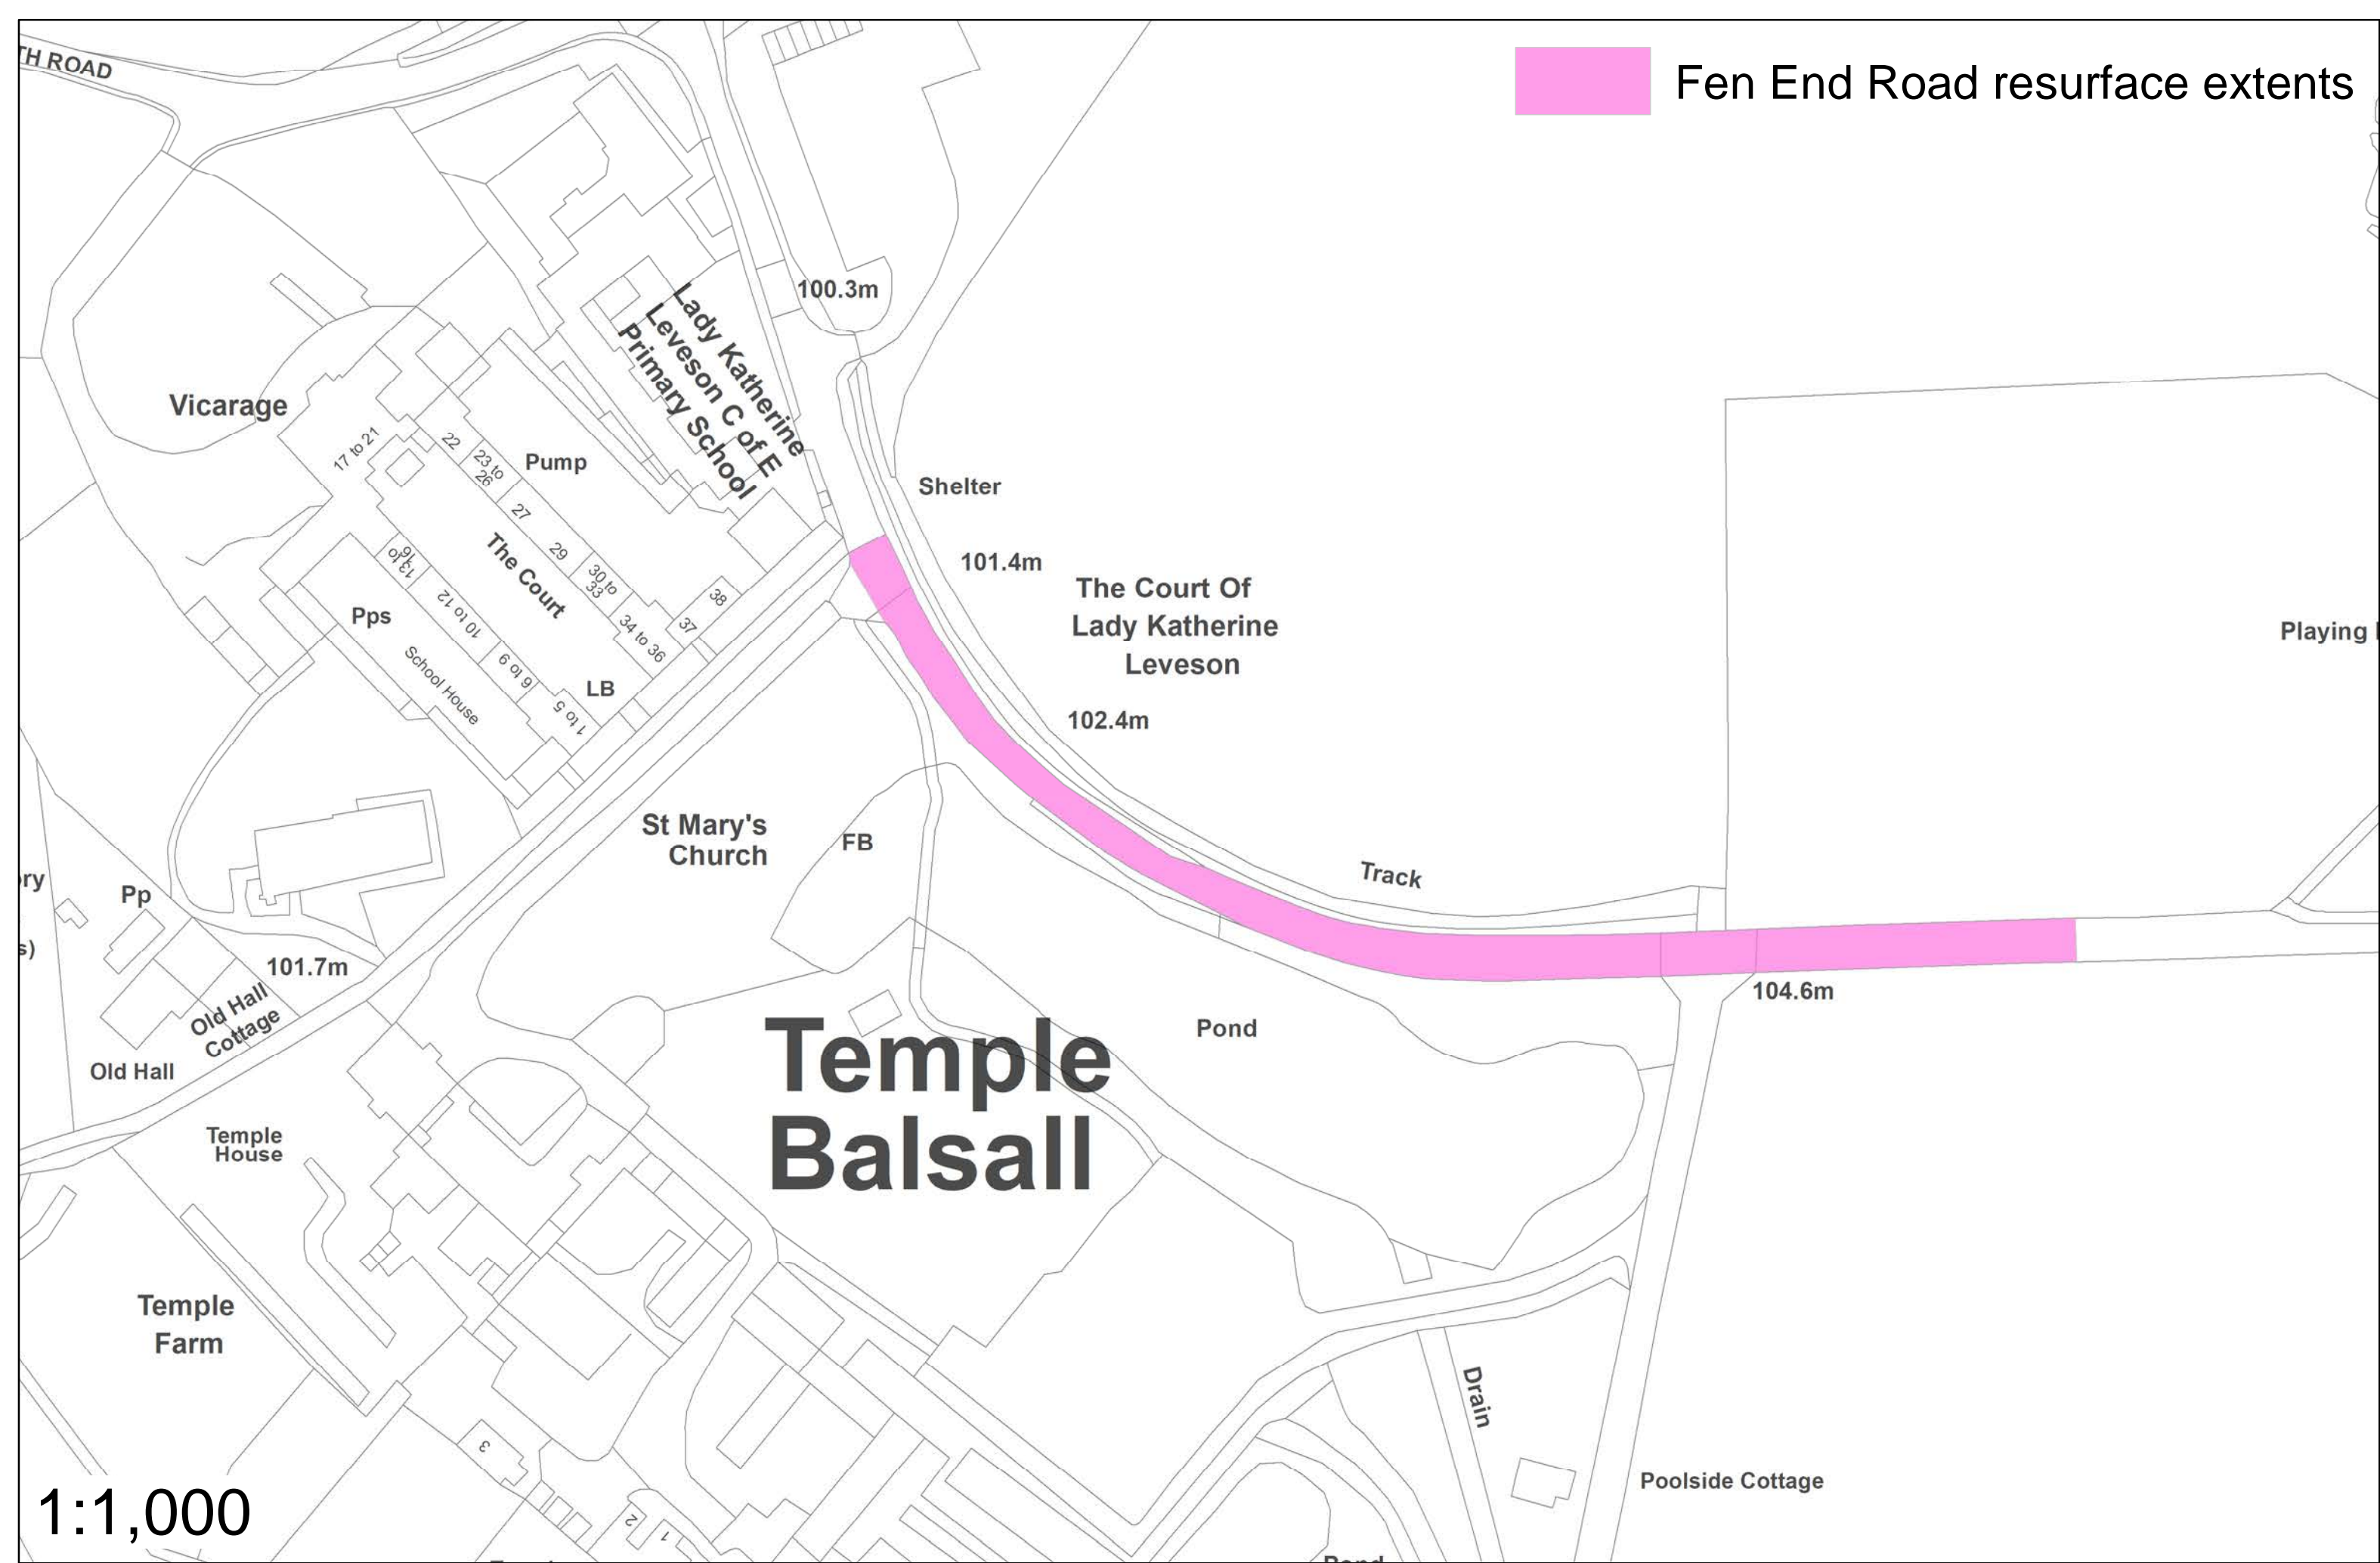

1:1,000






Fielding Lane resurface extents



1:1,500



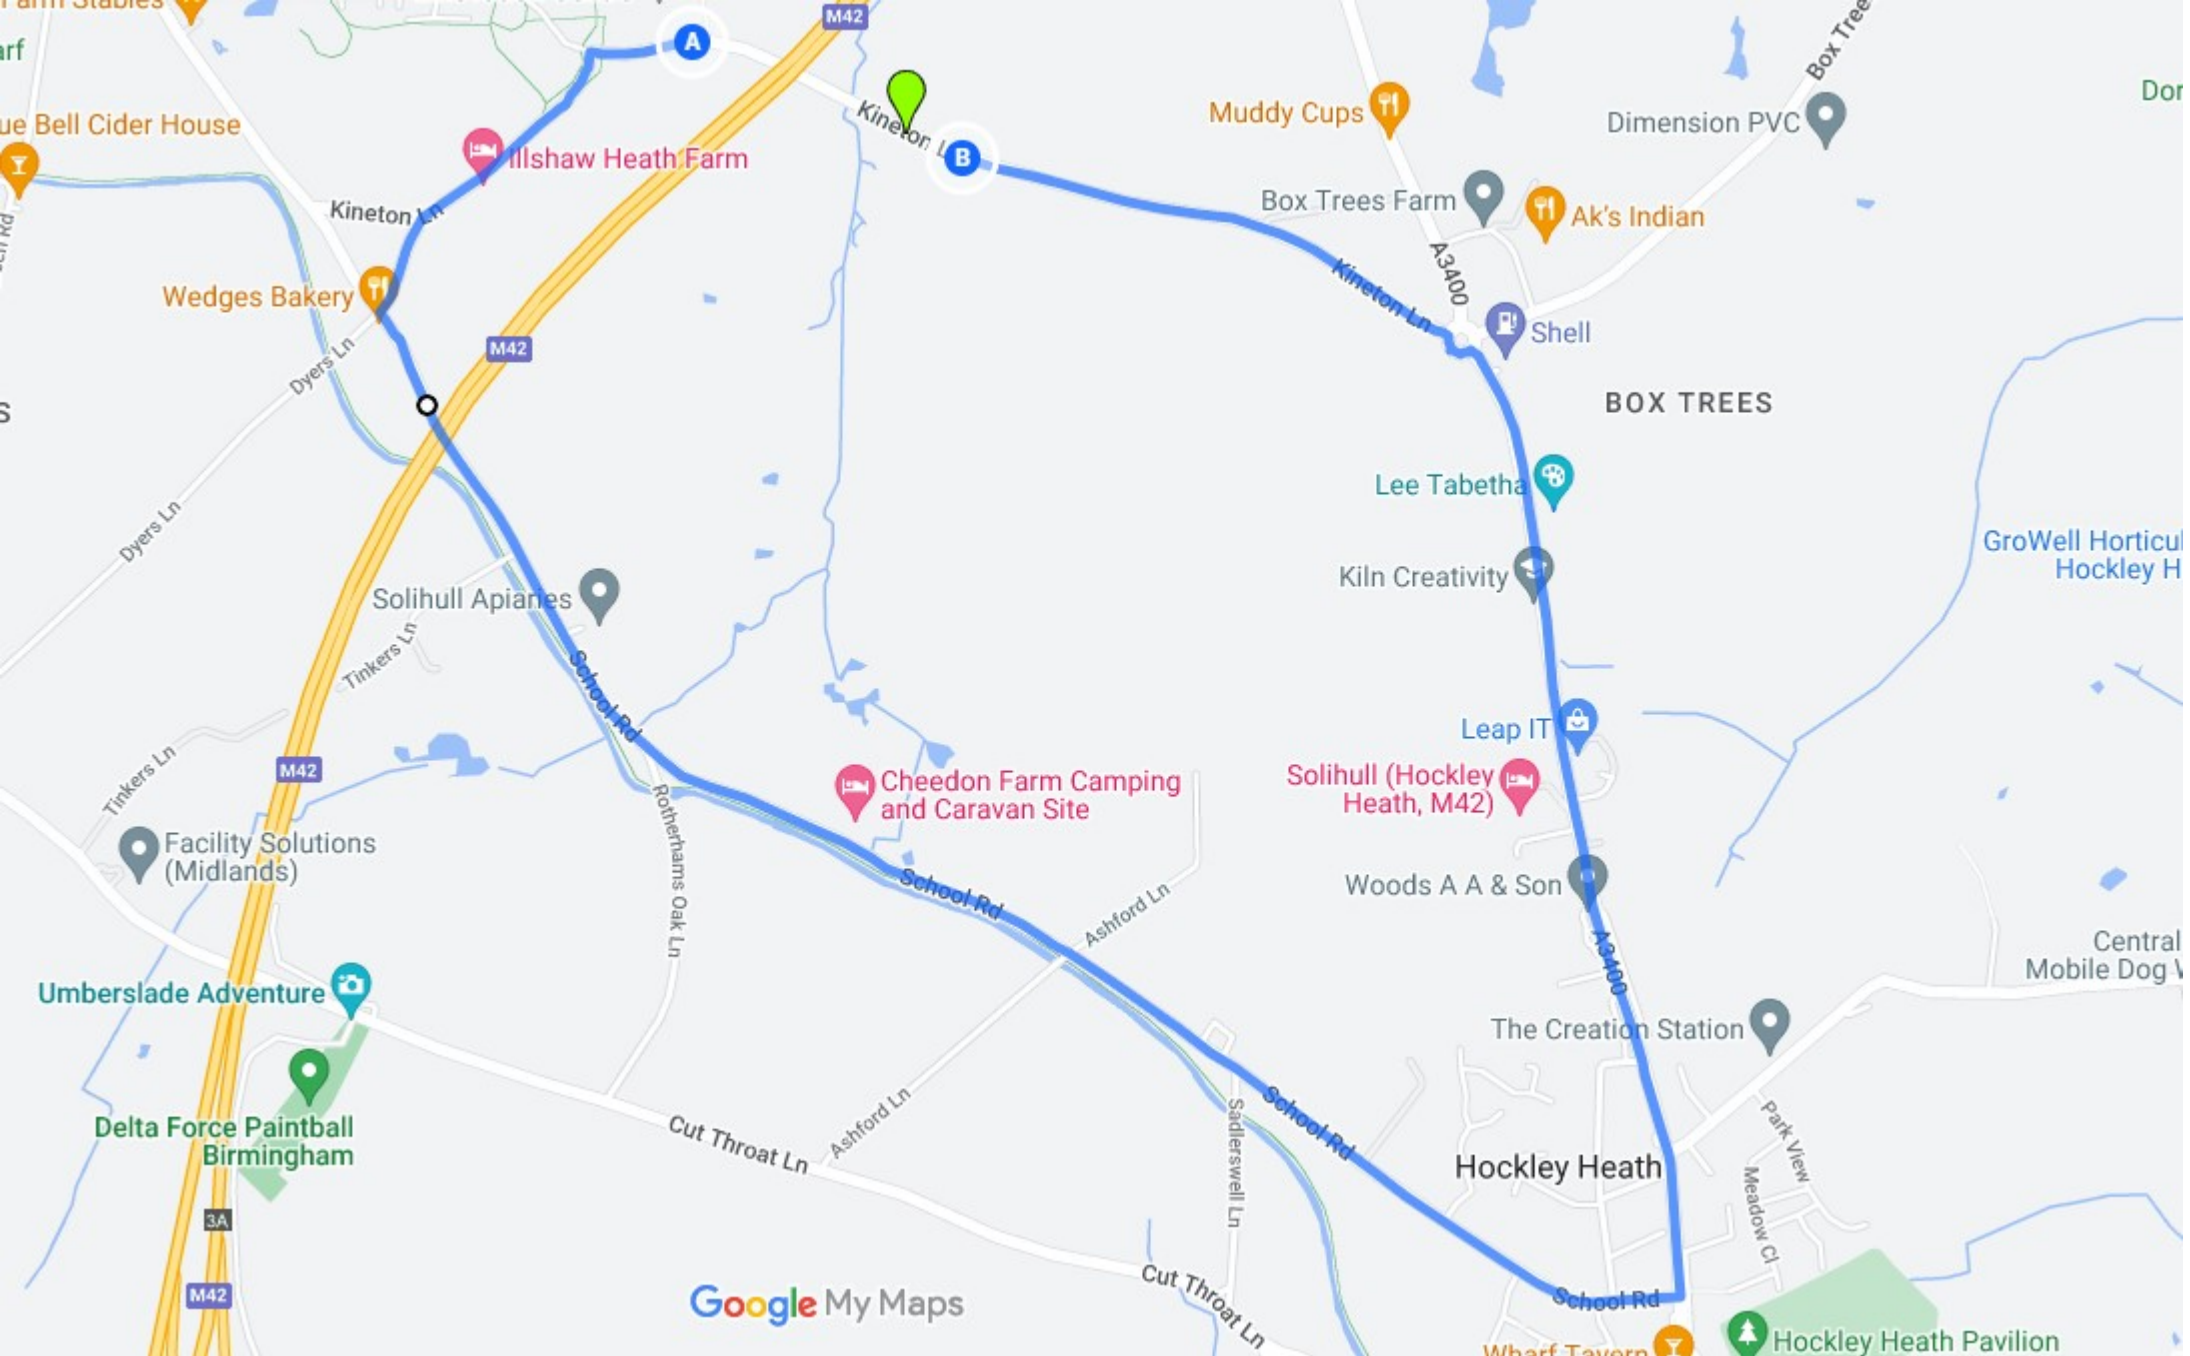




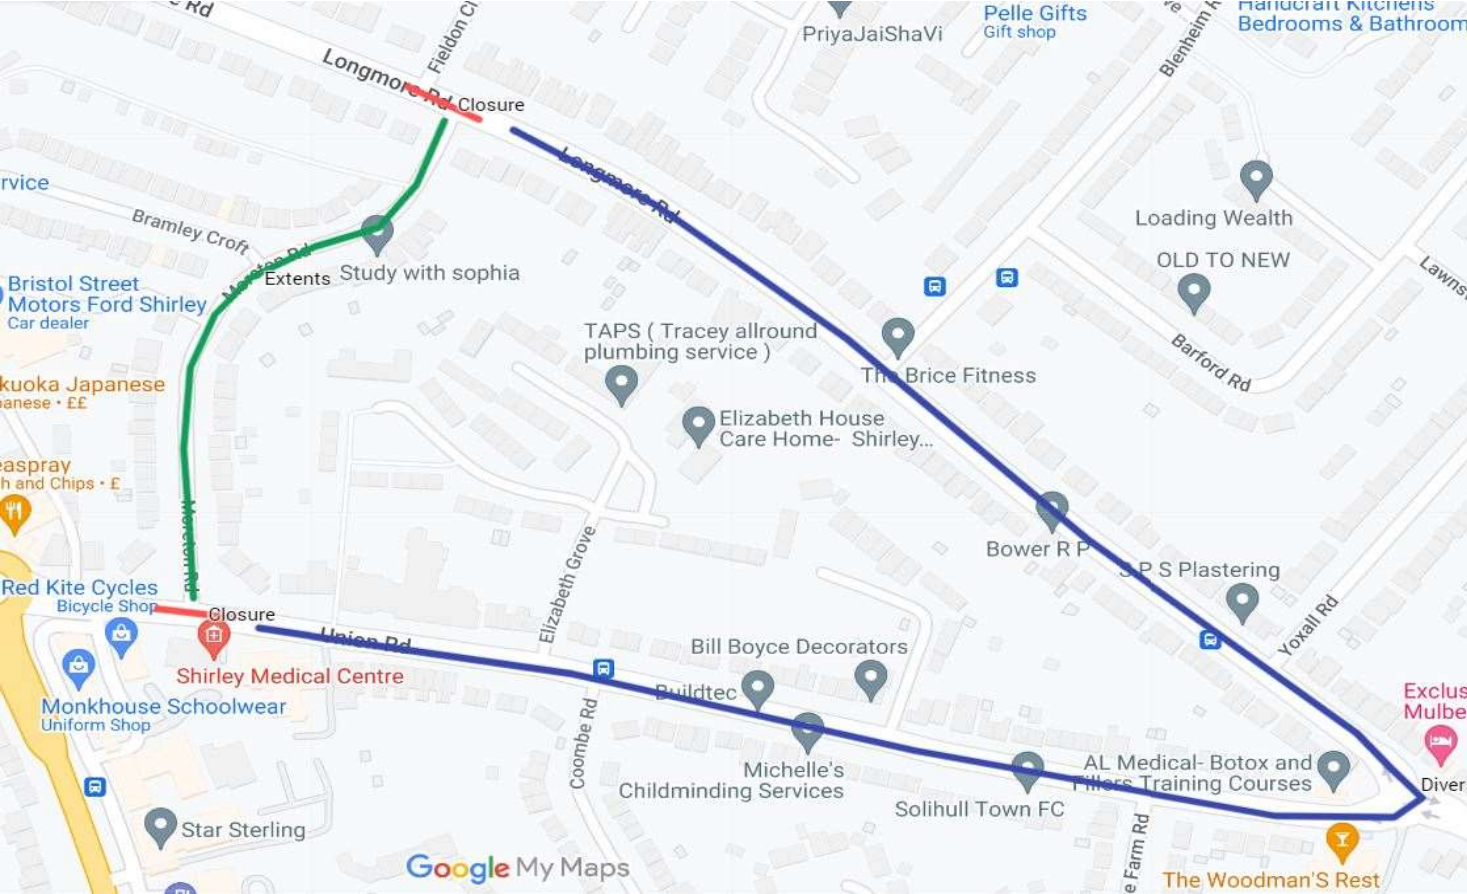
Moreton Road

Longmore Road to Union Road

Diversion Route

-  Diversion Route
-  Closure Point
-  Extents of Work

Carriageway Resurfacing







Moreton Road resurface extents






1:1,250




Pierce Avenue

Diversion Route

-  Closure Point
-  Diversion Route
-  Extents

Carriageway Resurfacing

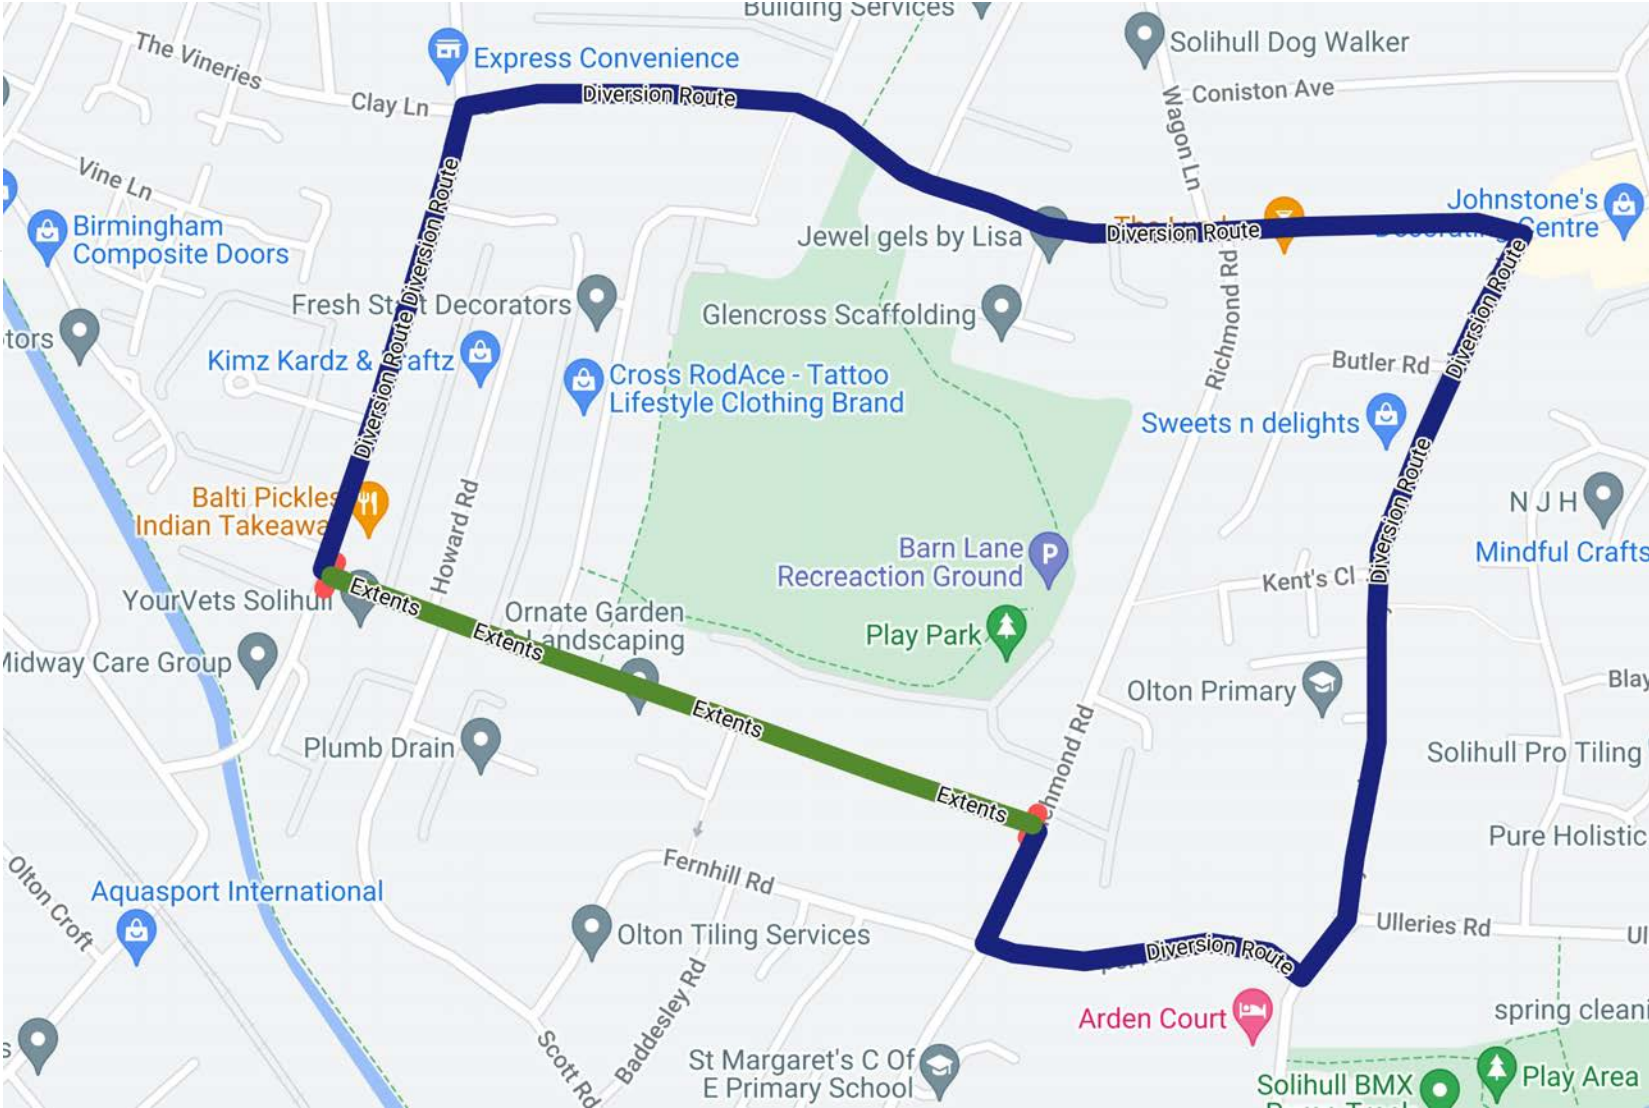



 Pierce Avenue Extents




 SMBC Boundary

1:1,500





Richmond Road

Diversion Route

-  Closure Point
-  Diversion Route
-  Extents of Work

Carriageway Resurfacing

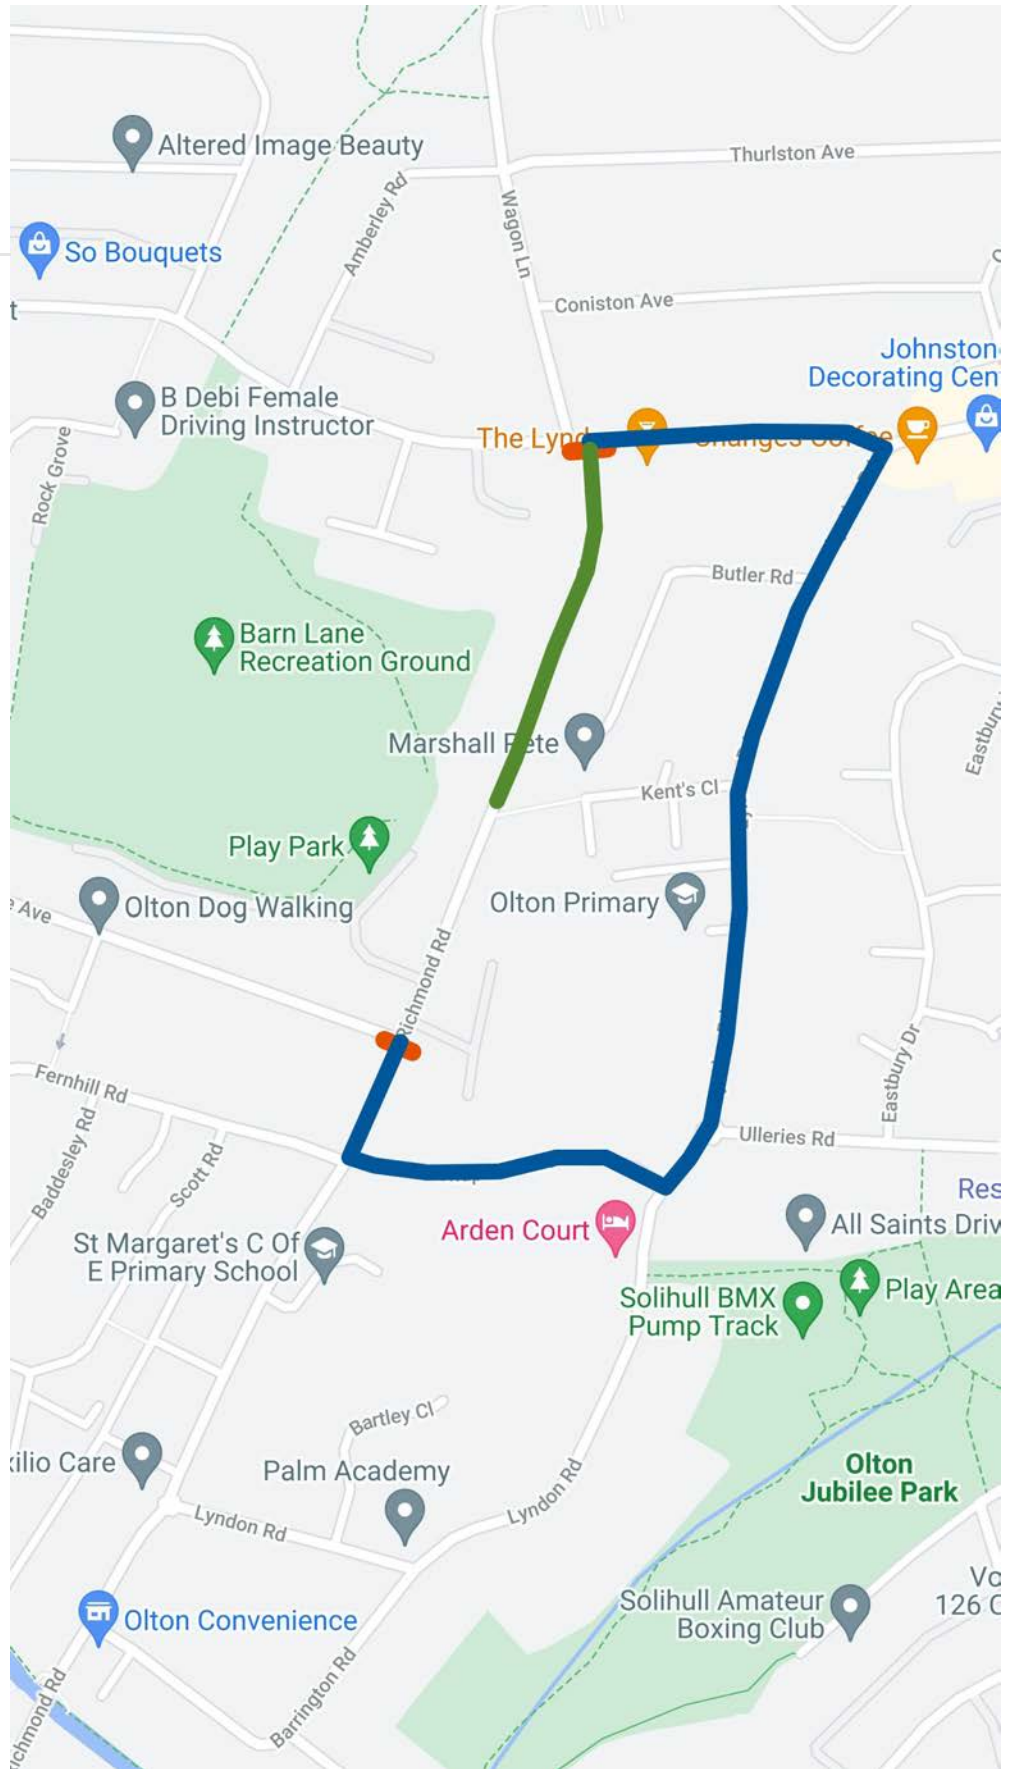

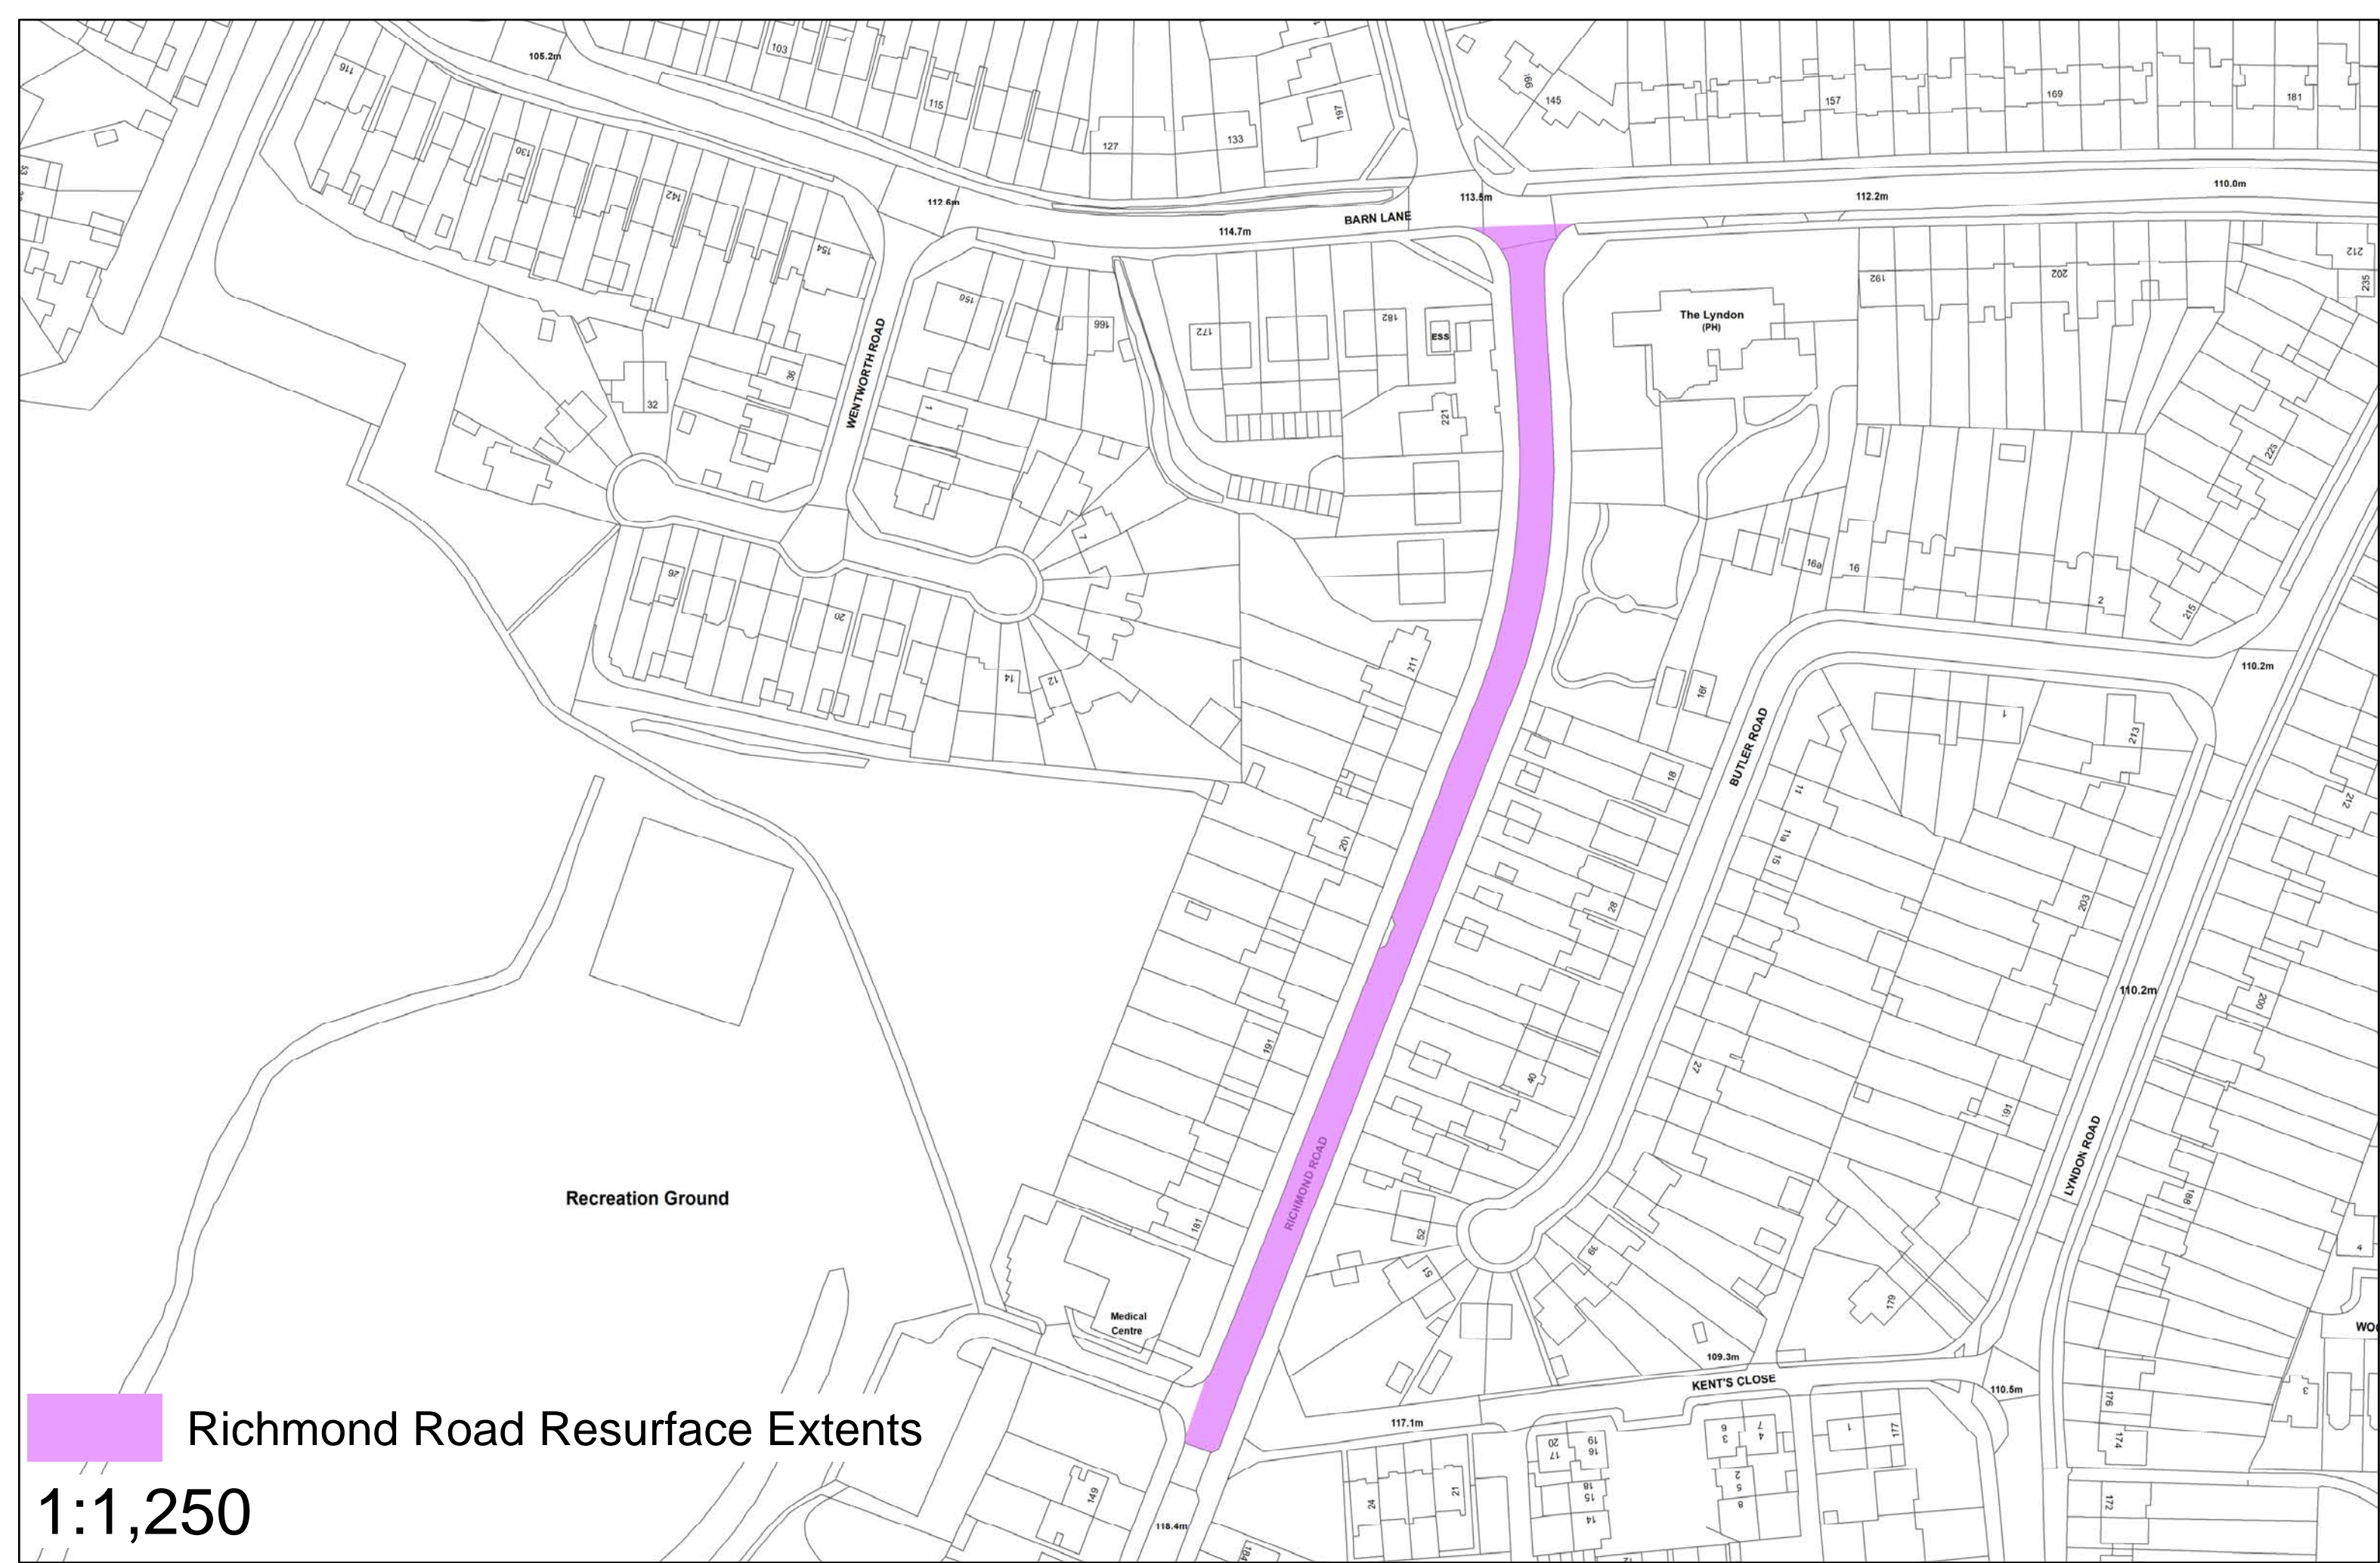

 Richmond Road Resurface Extents




1:1,250




Shadowbrook Lane


Catherine de Barnes Lane to High Street H/A

Diversion Route


-  Diversion Route
-  Closure Point
-  Extents of Work

Carriageway Resurfacing

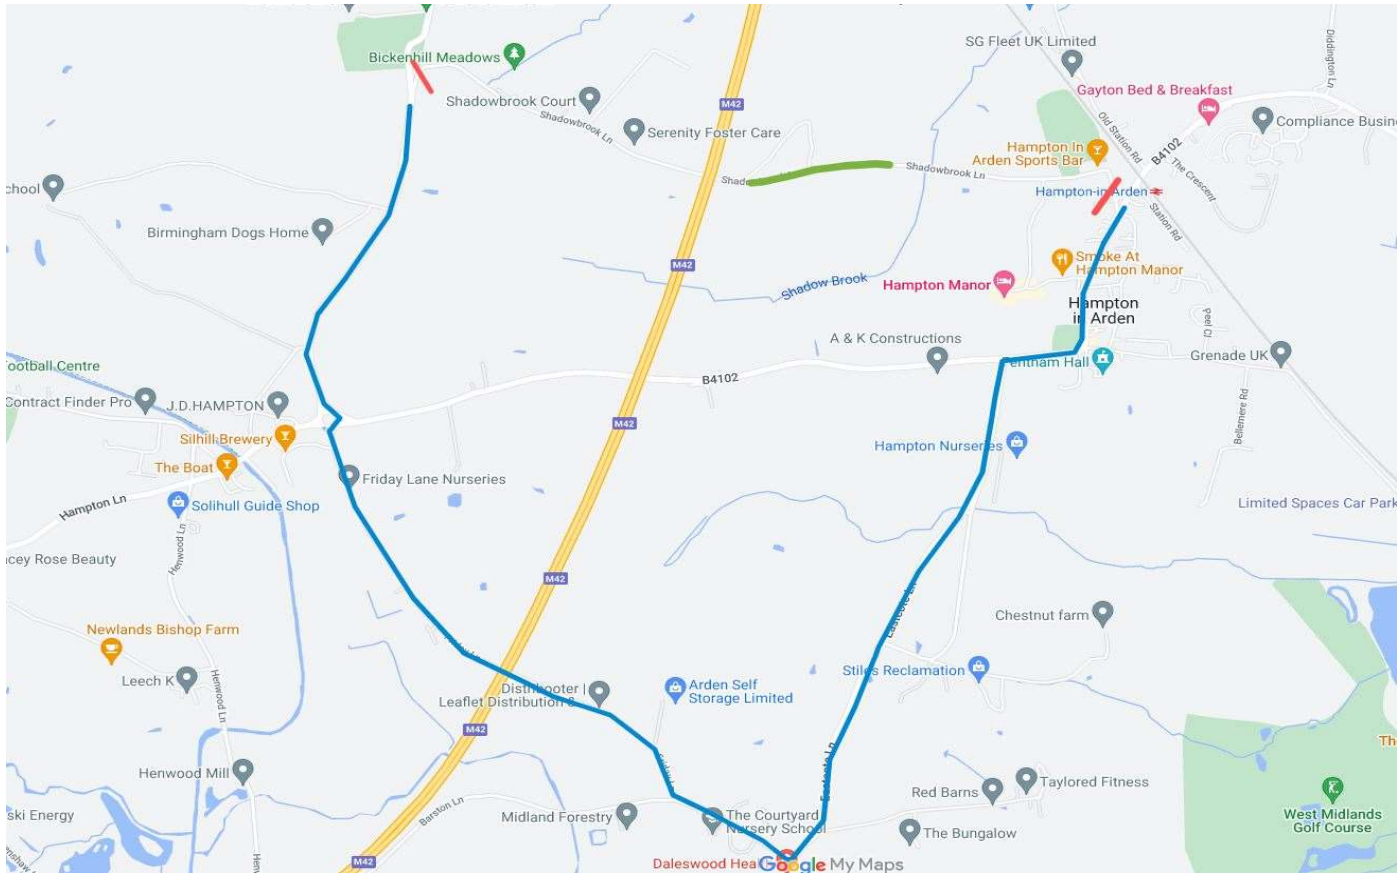

 

Shadowbrook Lane resurface extents

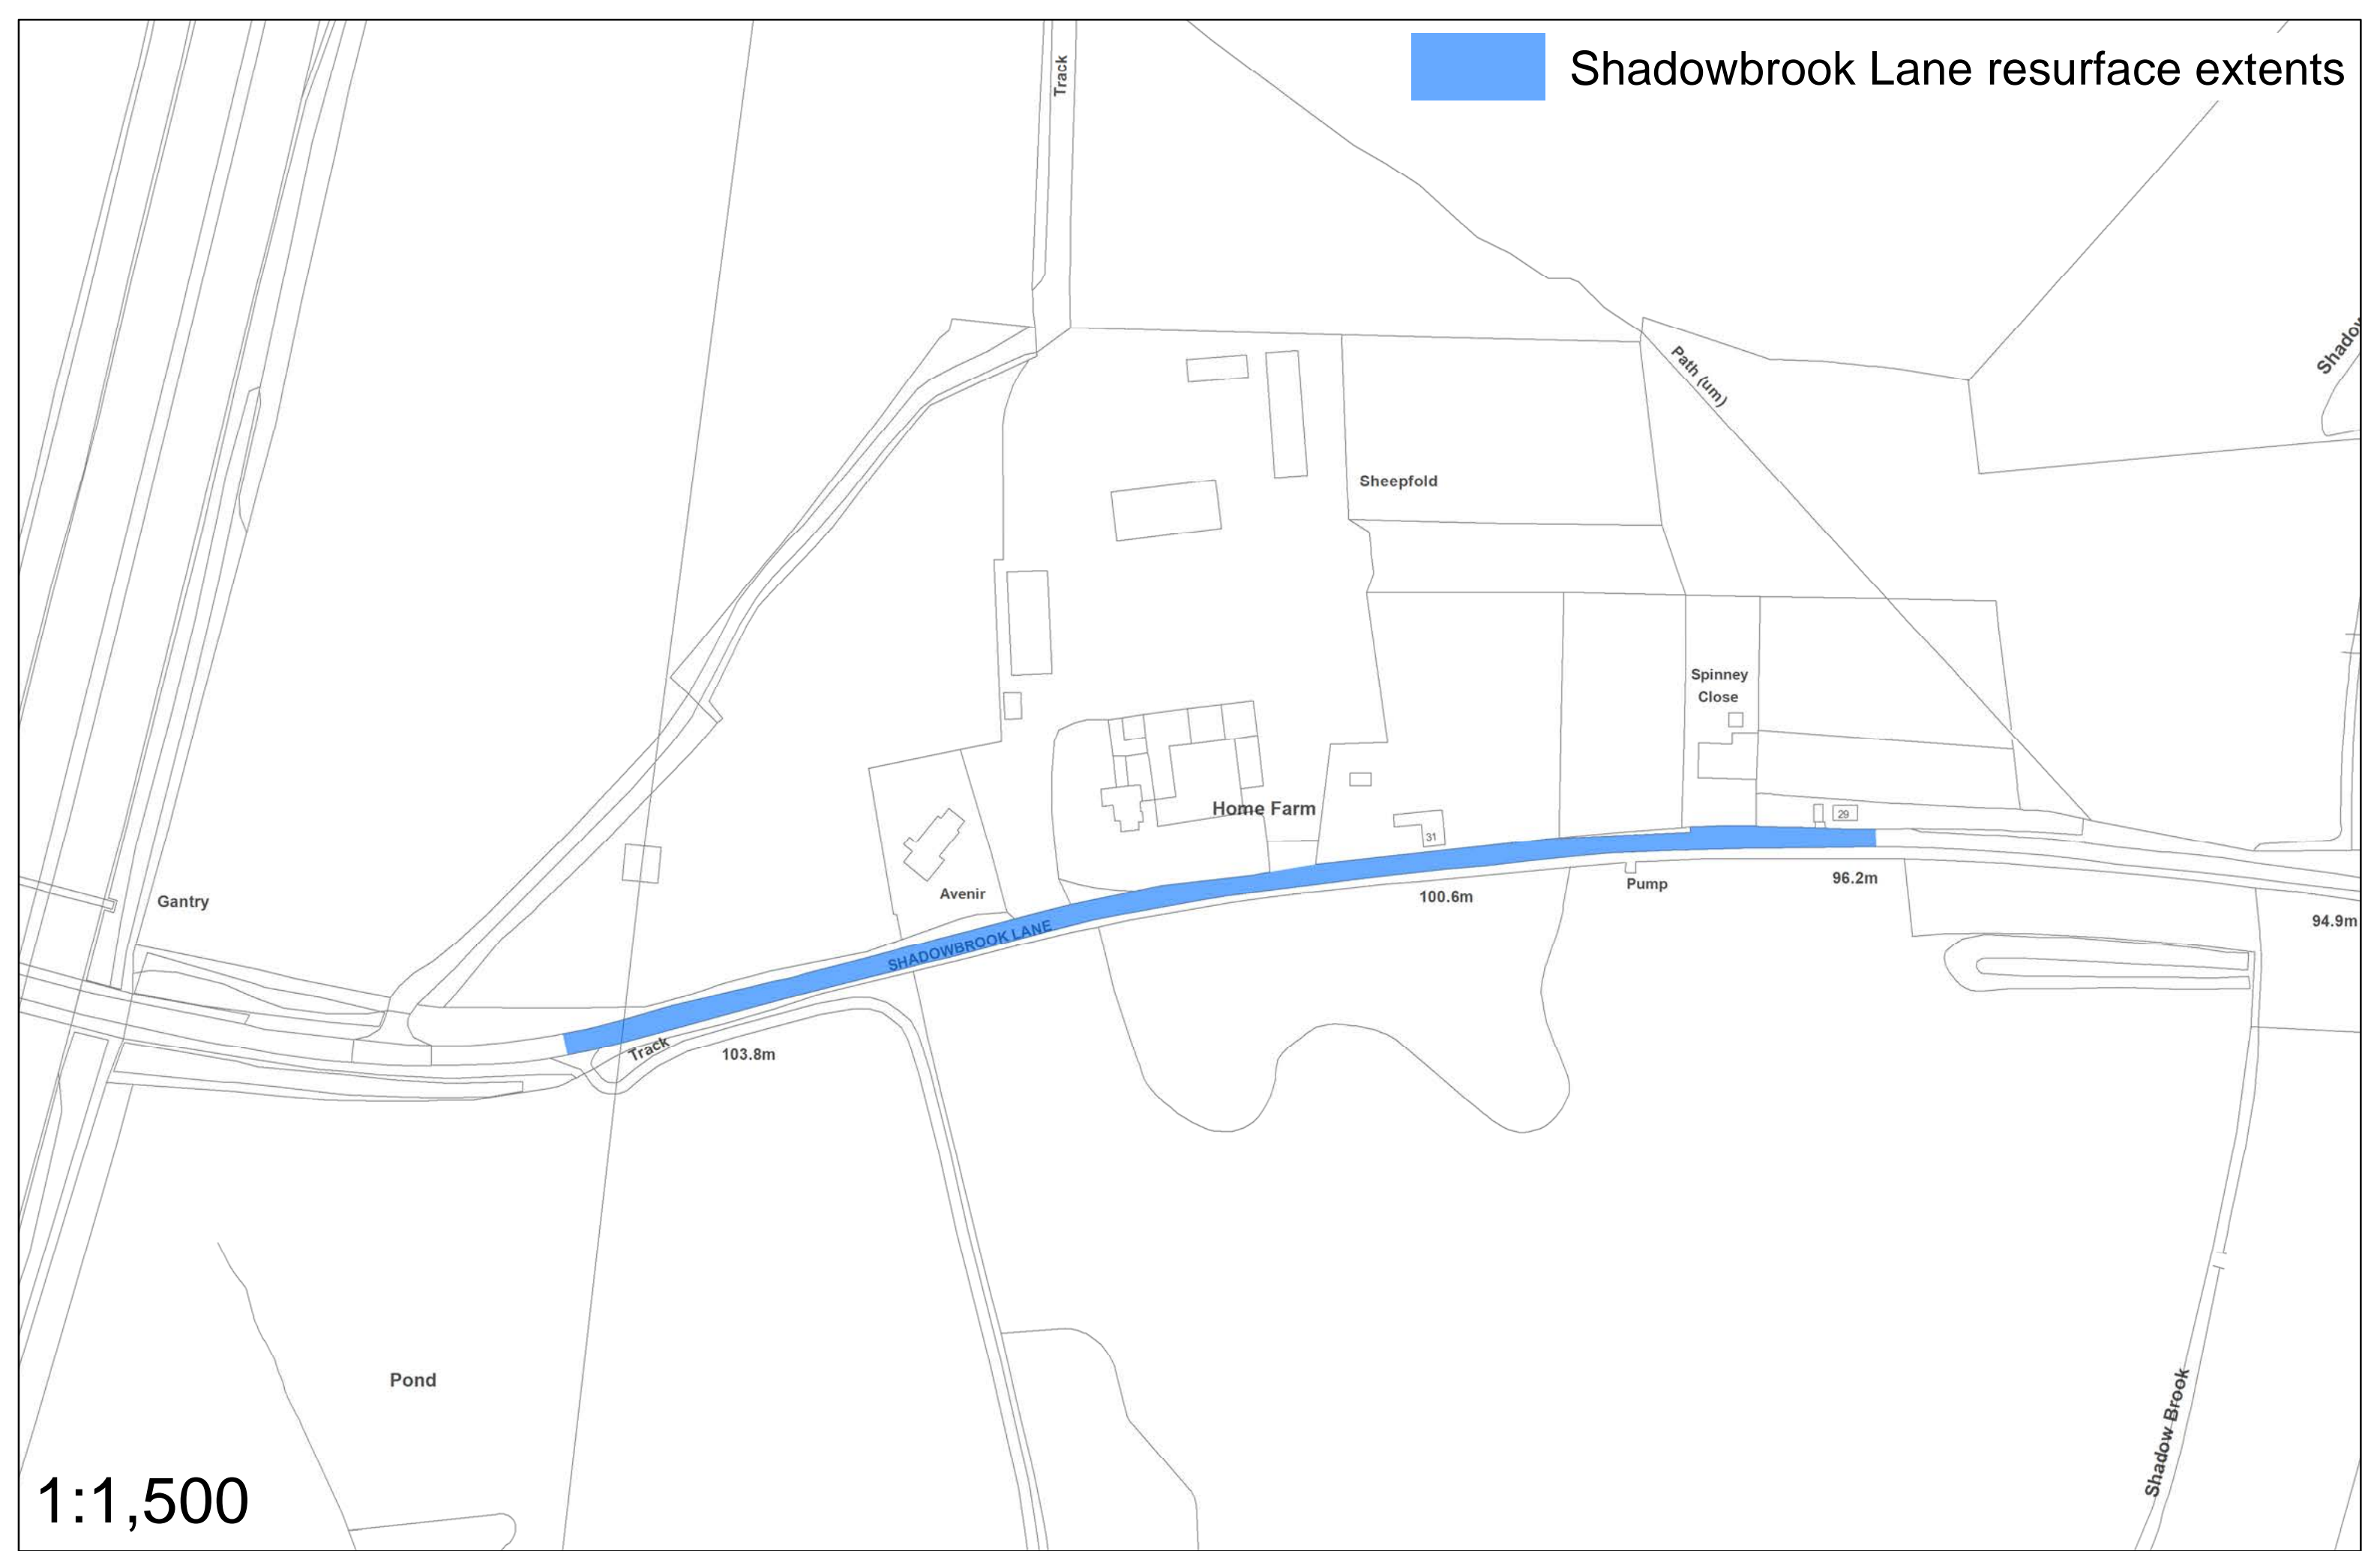

1:1,500





Windsor Road resurface extents



1:750

