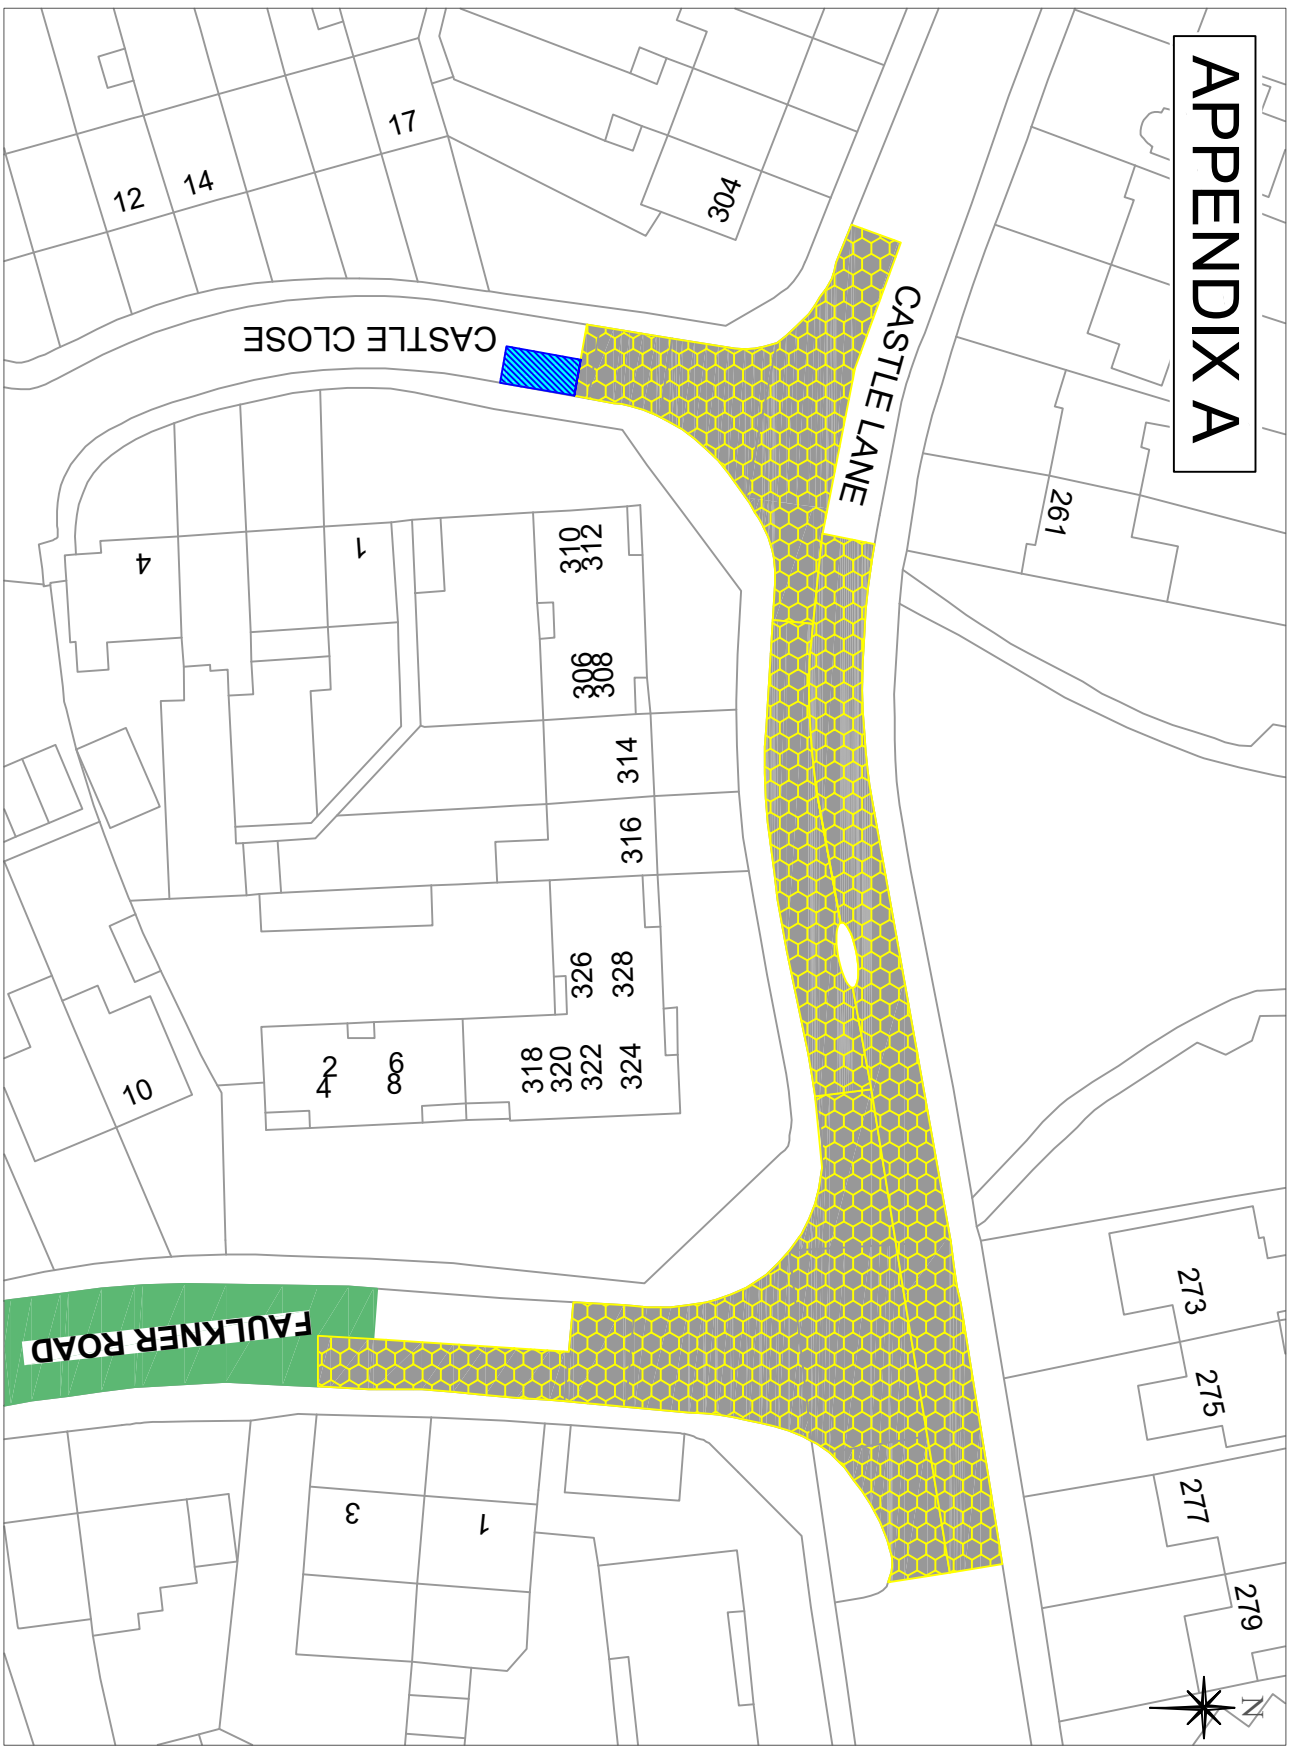

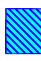



APPENDIX A




Key

-  Existing 'No waiting, Monday - Friday, 9.15 - 10.15am & 3 - 4pm' restriction (single yellow line)
-  Existing advisory 'blue badge holders only' bay (no change)
-  Proposed 'No Waiting at any Time' restriction (double yellow lines)

Notes:
 Castle Lane, Castle Close and Faulkner Road
 Proposed Double Yellow Lines

Solihull MBC Licence No 100023139
 Contains Ordnance Survey data © Crown
 Copyright and database right 2022

Drawn By: JW	Checked By: DK	DO NOT SCALE
Scale NTS	Date: 25.01.2023	OS Ref: _____
Plan No. 9128		



Solihull
 METROPOLITAN
 BOROUGH COUNCIL

ECONOMY & INFRASTRUCTURE DIRECTORATE
 HIGHWAY SERVICES
 COUNCIL HOUSE
 WEST MIDLANDS B91 3QB
 TEL: 0121 704 6000