


APPENDIX B

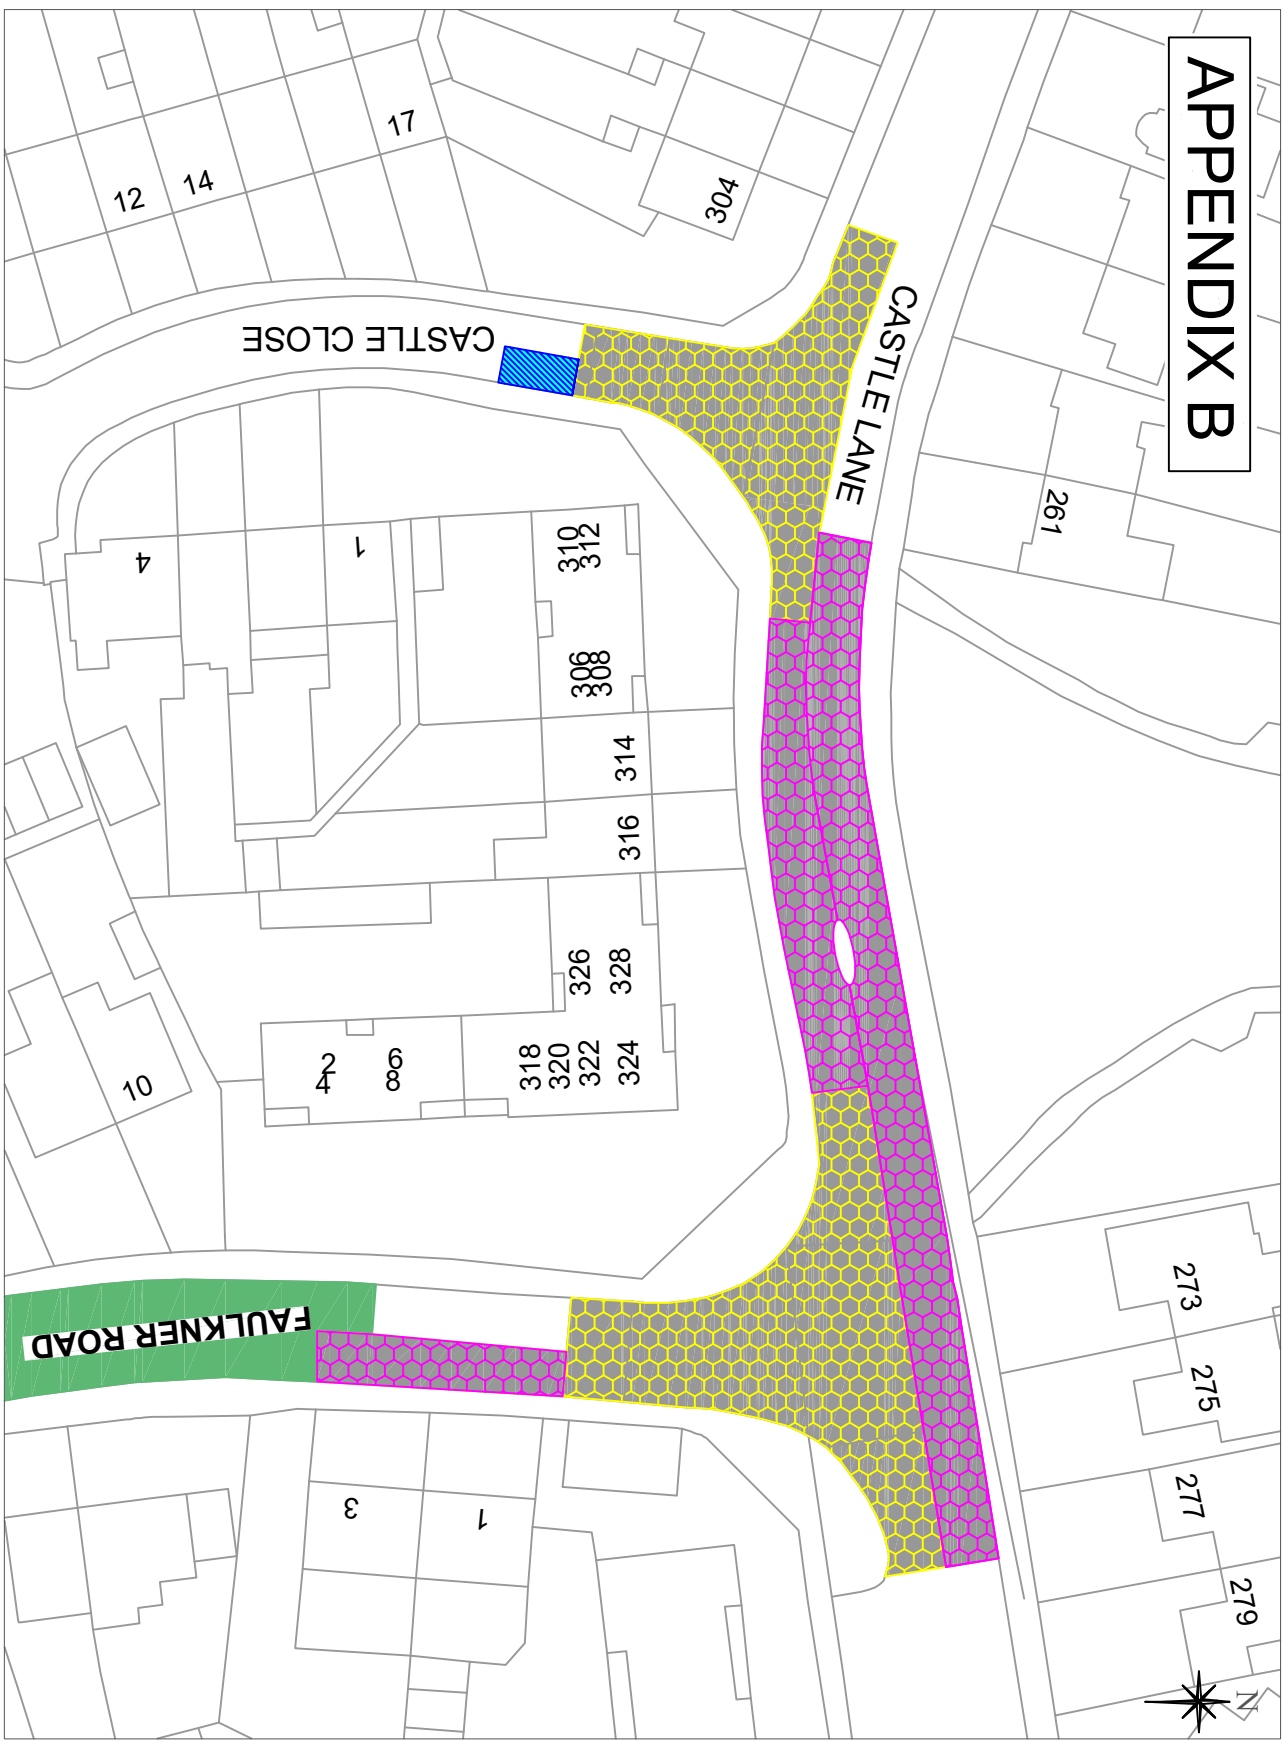

Key

- Existing 'No waiting, Monday - Friday, 9.15 - 10.15am & 3 - 4pm' restriction (single yellow line)
- Existing advisory 'blue badge holders only' bay (no change)
- Proposed 'No Waiting at any Time' Restriction (double yellow lines)
- Withdrawn proposal 'No Waiting at any Time' Restriction (double yellow lines)

Solihull MBC Licence N° 100023139
 Contains Ordnance Survey data © Crown
 Copyright and database right 2022

Notes:
 Castle Lane, Castle Close and Faulkner Road
 Appendix B

Plan No.	9128-appB	Scale	NTS	Date:	14.02.2023	OS Ref:	
Drawn By:	JW	Checked By:	DK	DO NOT SCALE			

Solihull
 METROPOLITAN
 BOROUGH COUNCIL
 ECONOMIC & INFRASTRUCTURE DIRECTORATE
 HIGHWAY SERVICES
 COUNCIL HOUSE
 SOLIHULL
 WEST MIDLANDS B91 3QB
 TEL: 0121 704 6000