


APPENDIX B

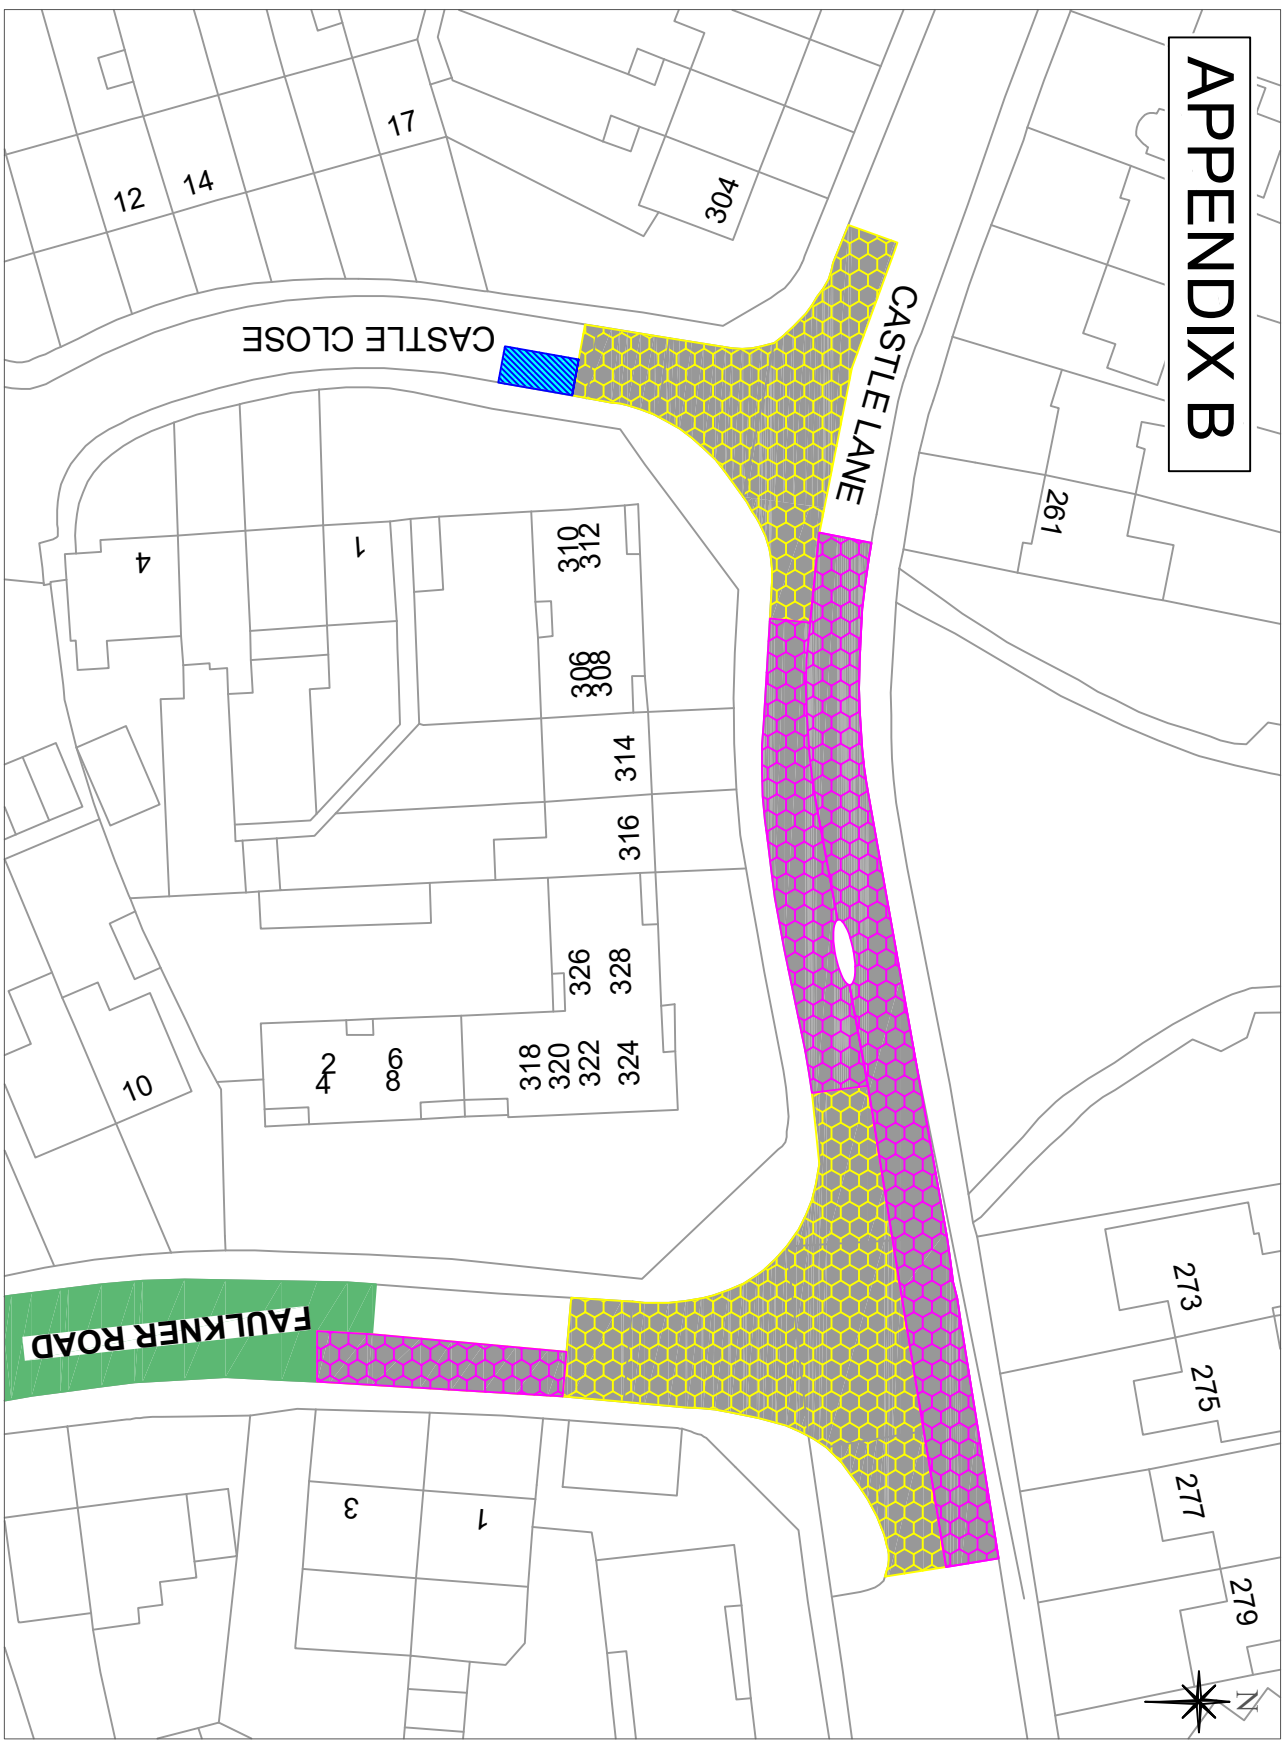

Key

- Existing 'No waiting, Monday - Friday, 9.15 - 10.15am & 3 - 4pm' restriction (single yellow line)
- Existing advisory 'blue badge holders only' bay (no change)
- Proposed 'No Waiting at any Time' Restriction (double yellow lines)
- Withdrawn proposal 'No Waiting at any Time' Restriction (double yellow lines)


Solihull MBC Licence N° 100023139
 Contains Ordnance Survey data © Crown
 Copyright and database right 2022

Notes:
 Castle Lane, Castle Close and Faulkner Road
 Appendix B

Plan No. 9128-appB
 Scale NTS

Drawn By: JW
 Checked By: DK
 Date: 14.02.2023

DO NOT SCALE
 OS Ref:



Solihull
 METROPOLITAN
 BOROUGH COUNCIL
 ECONOMIC & INFRASTRUCTURE DIRECTORATE
 HIGHWAY SERVICES
 COUNCIL HOUSE
 SOLIHULL
 WEST MIDLANDS B91 3QB
 TEL: 0121 704 6000