


KEY

- Cone
- Sign
- ▨ Closed area
- Diversion route

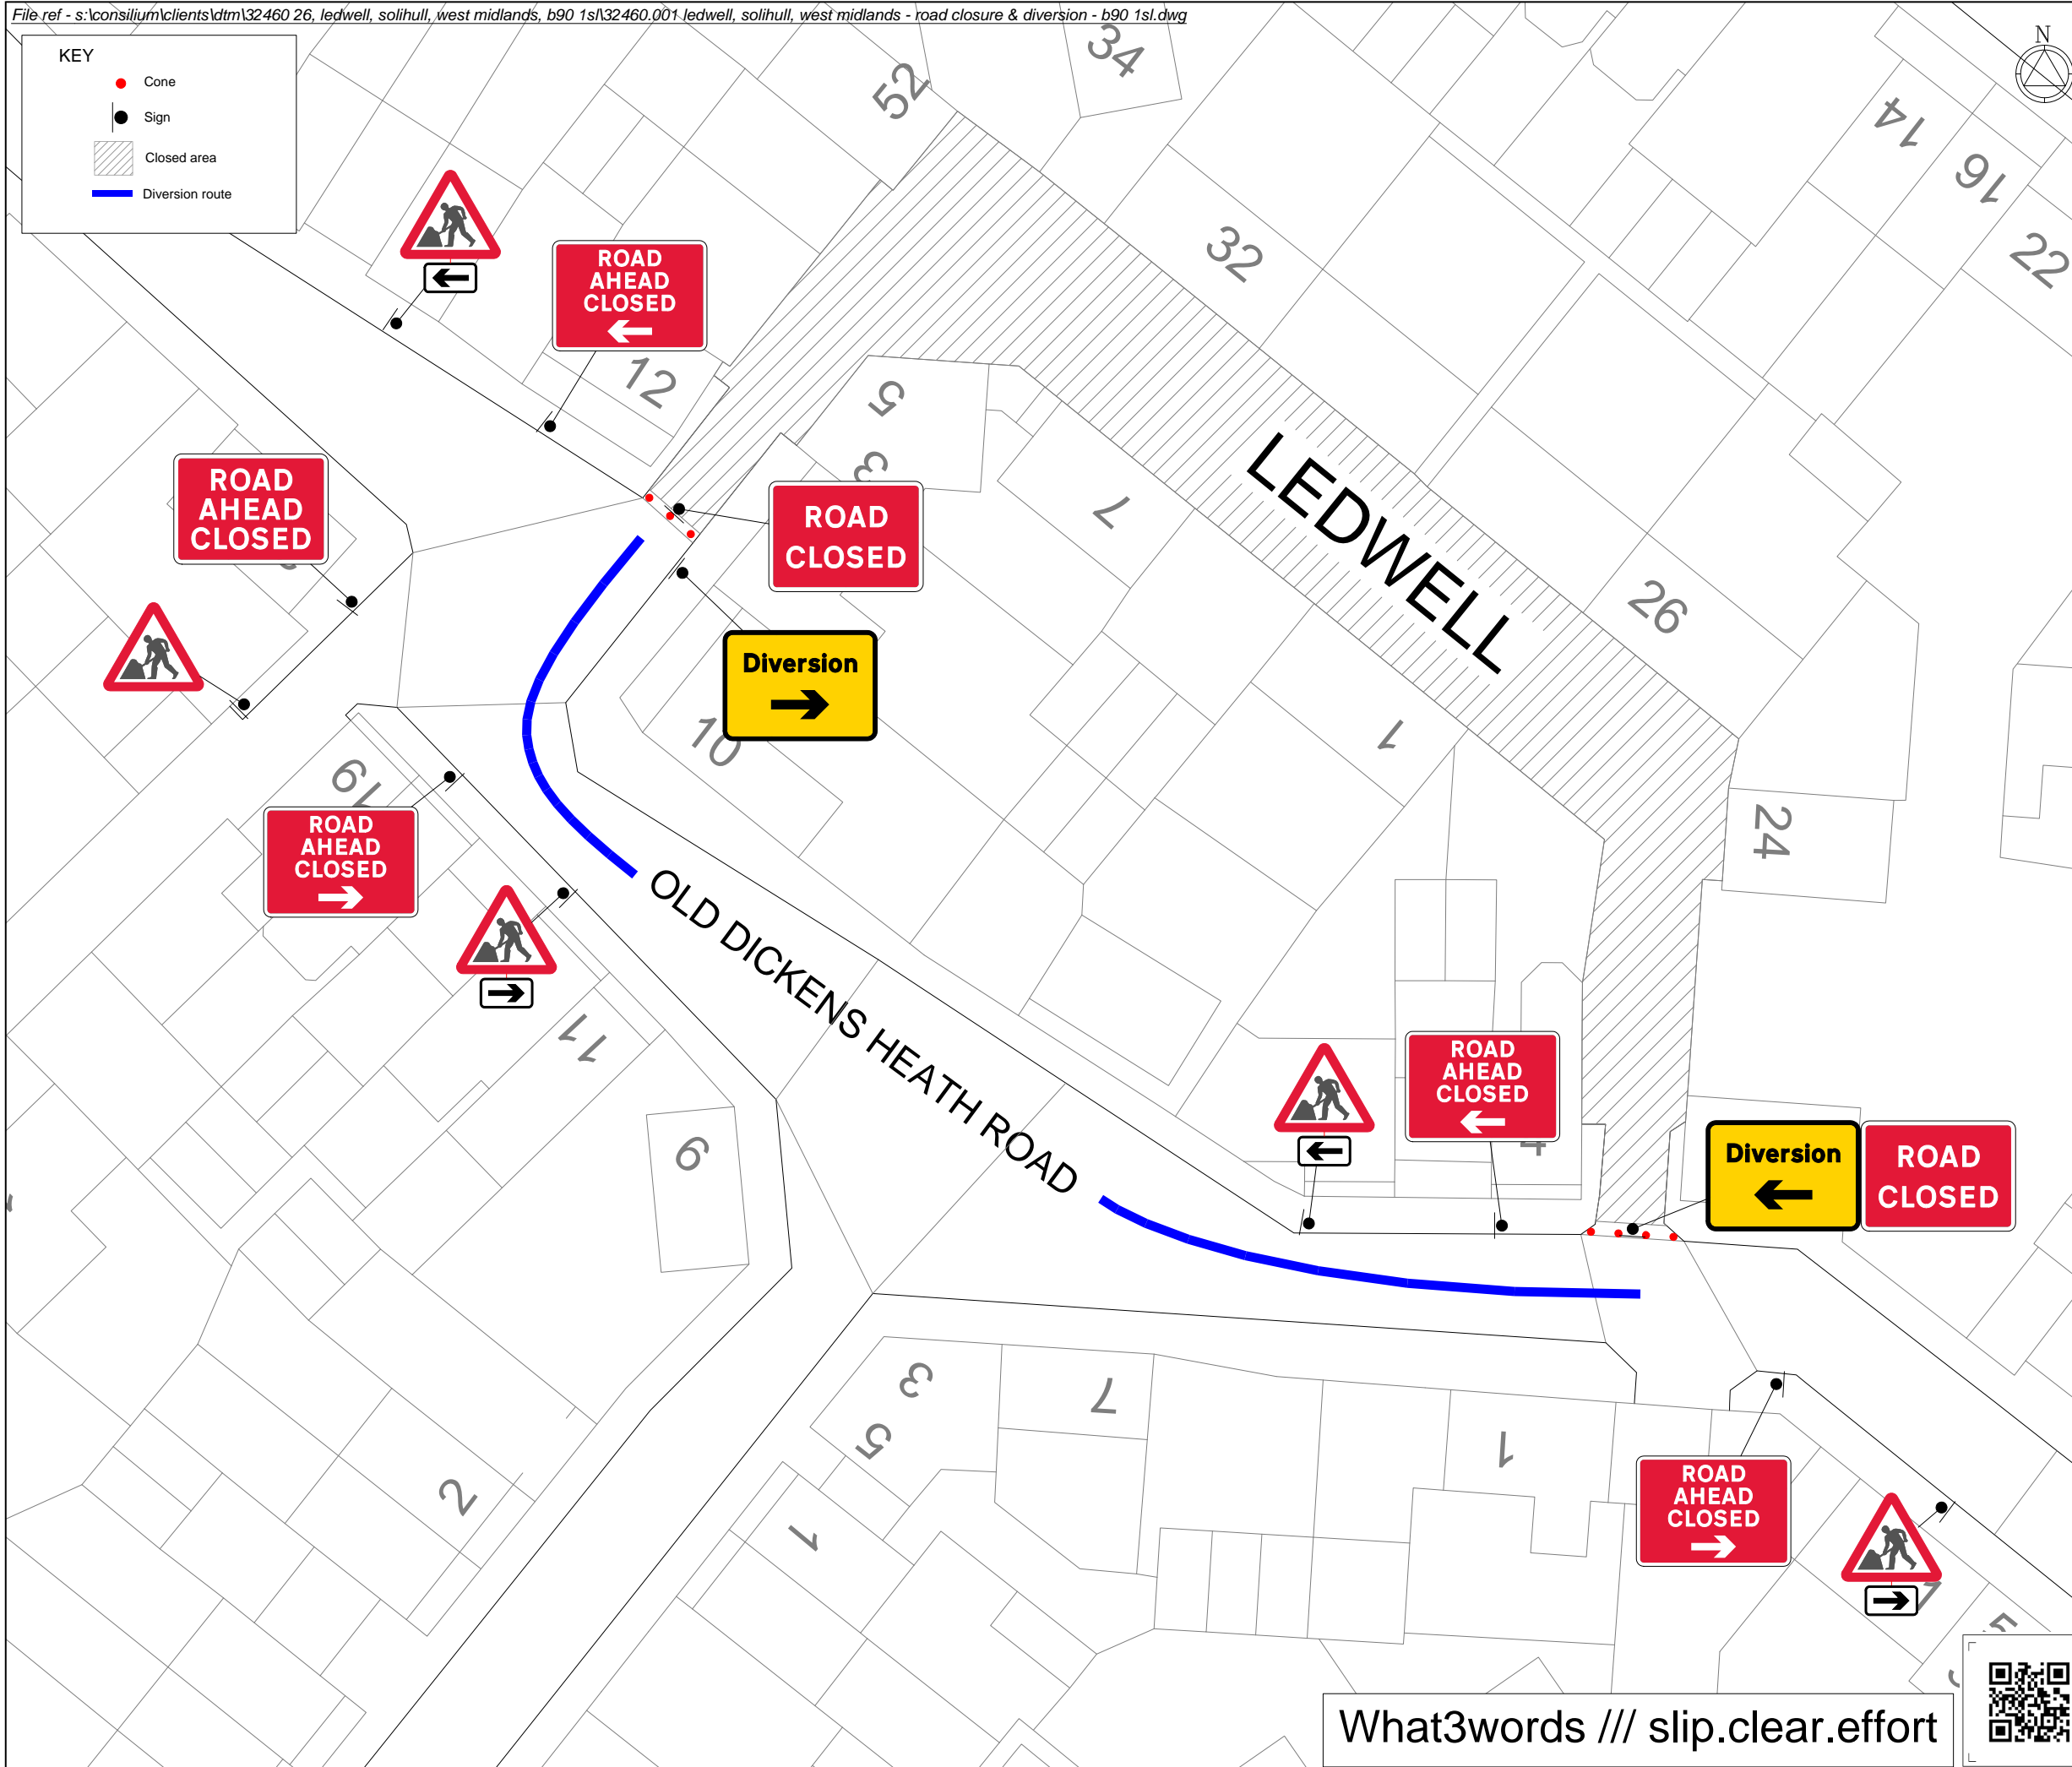

KIT LIST

Qty: 2 Ref: 13-9-7010 ROAD AHEAD CLOSED RIGHT	
Qty: 2 Ref: 13-9-7010 ROAD AHEAD CLOSED LEFT	
Qty: 1 Ref: 2702 Start of temporary diversion route	
Qty: 1 Ref: 2702 Start of temporary diversion route	
Qty: 2 Ref: 573 Direction to hazard right	
Qty: 2 Ref: 573 Direction to hazard left	
Qty: 5 Ref: 7001 Road works ahead	
Qty: 2 Ref: 7010-FP-13-9 Nature of temporary hazard ahead - Road Closed	
Qty: 1 Ref: 7010-FP-13-9 Nature of temporary hazard ahead - Road Ahead Closed	

Rev	Description	By	Chkd	Date
Revisions				

Client
nationalgrid

Project
Ledwell, Solihull
West Midlands B90 1SL
Grid Ref: 411399 , 276510

Title
Road closure and diversion



Design: EA	Drawn: EA	Chkd: DE
Date: 01/02/23	Date: 01/02/23	Date: 01/02/23
Scale: NTS @ A3	Status: PROPOSED	
Drawing No 32460.001	Rev:	

What3words /// slip.clear.effort

