





WATER ORTON ROAD

Arden Hall

BLACKTHORN ROAD

MARLBOROUGH ROAD

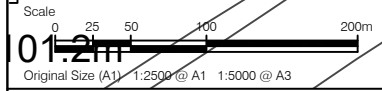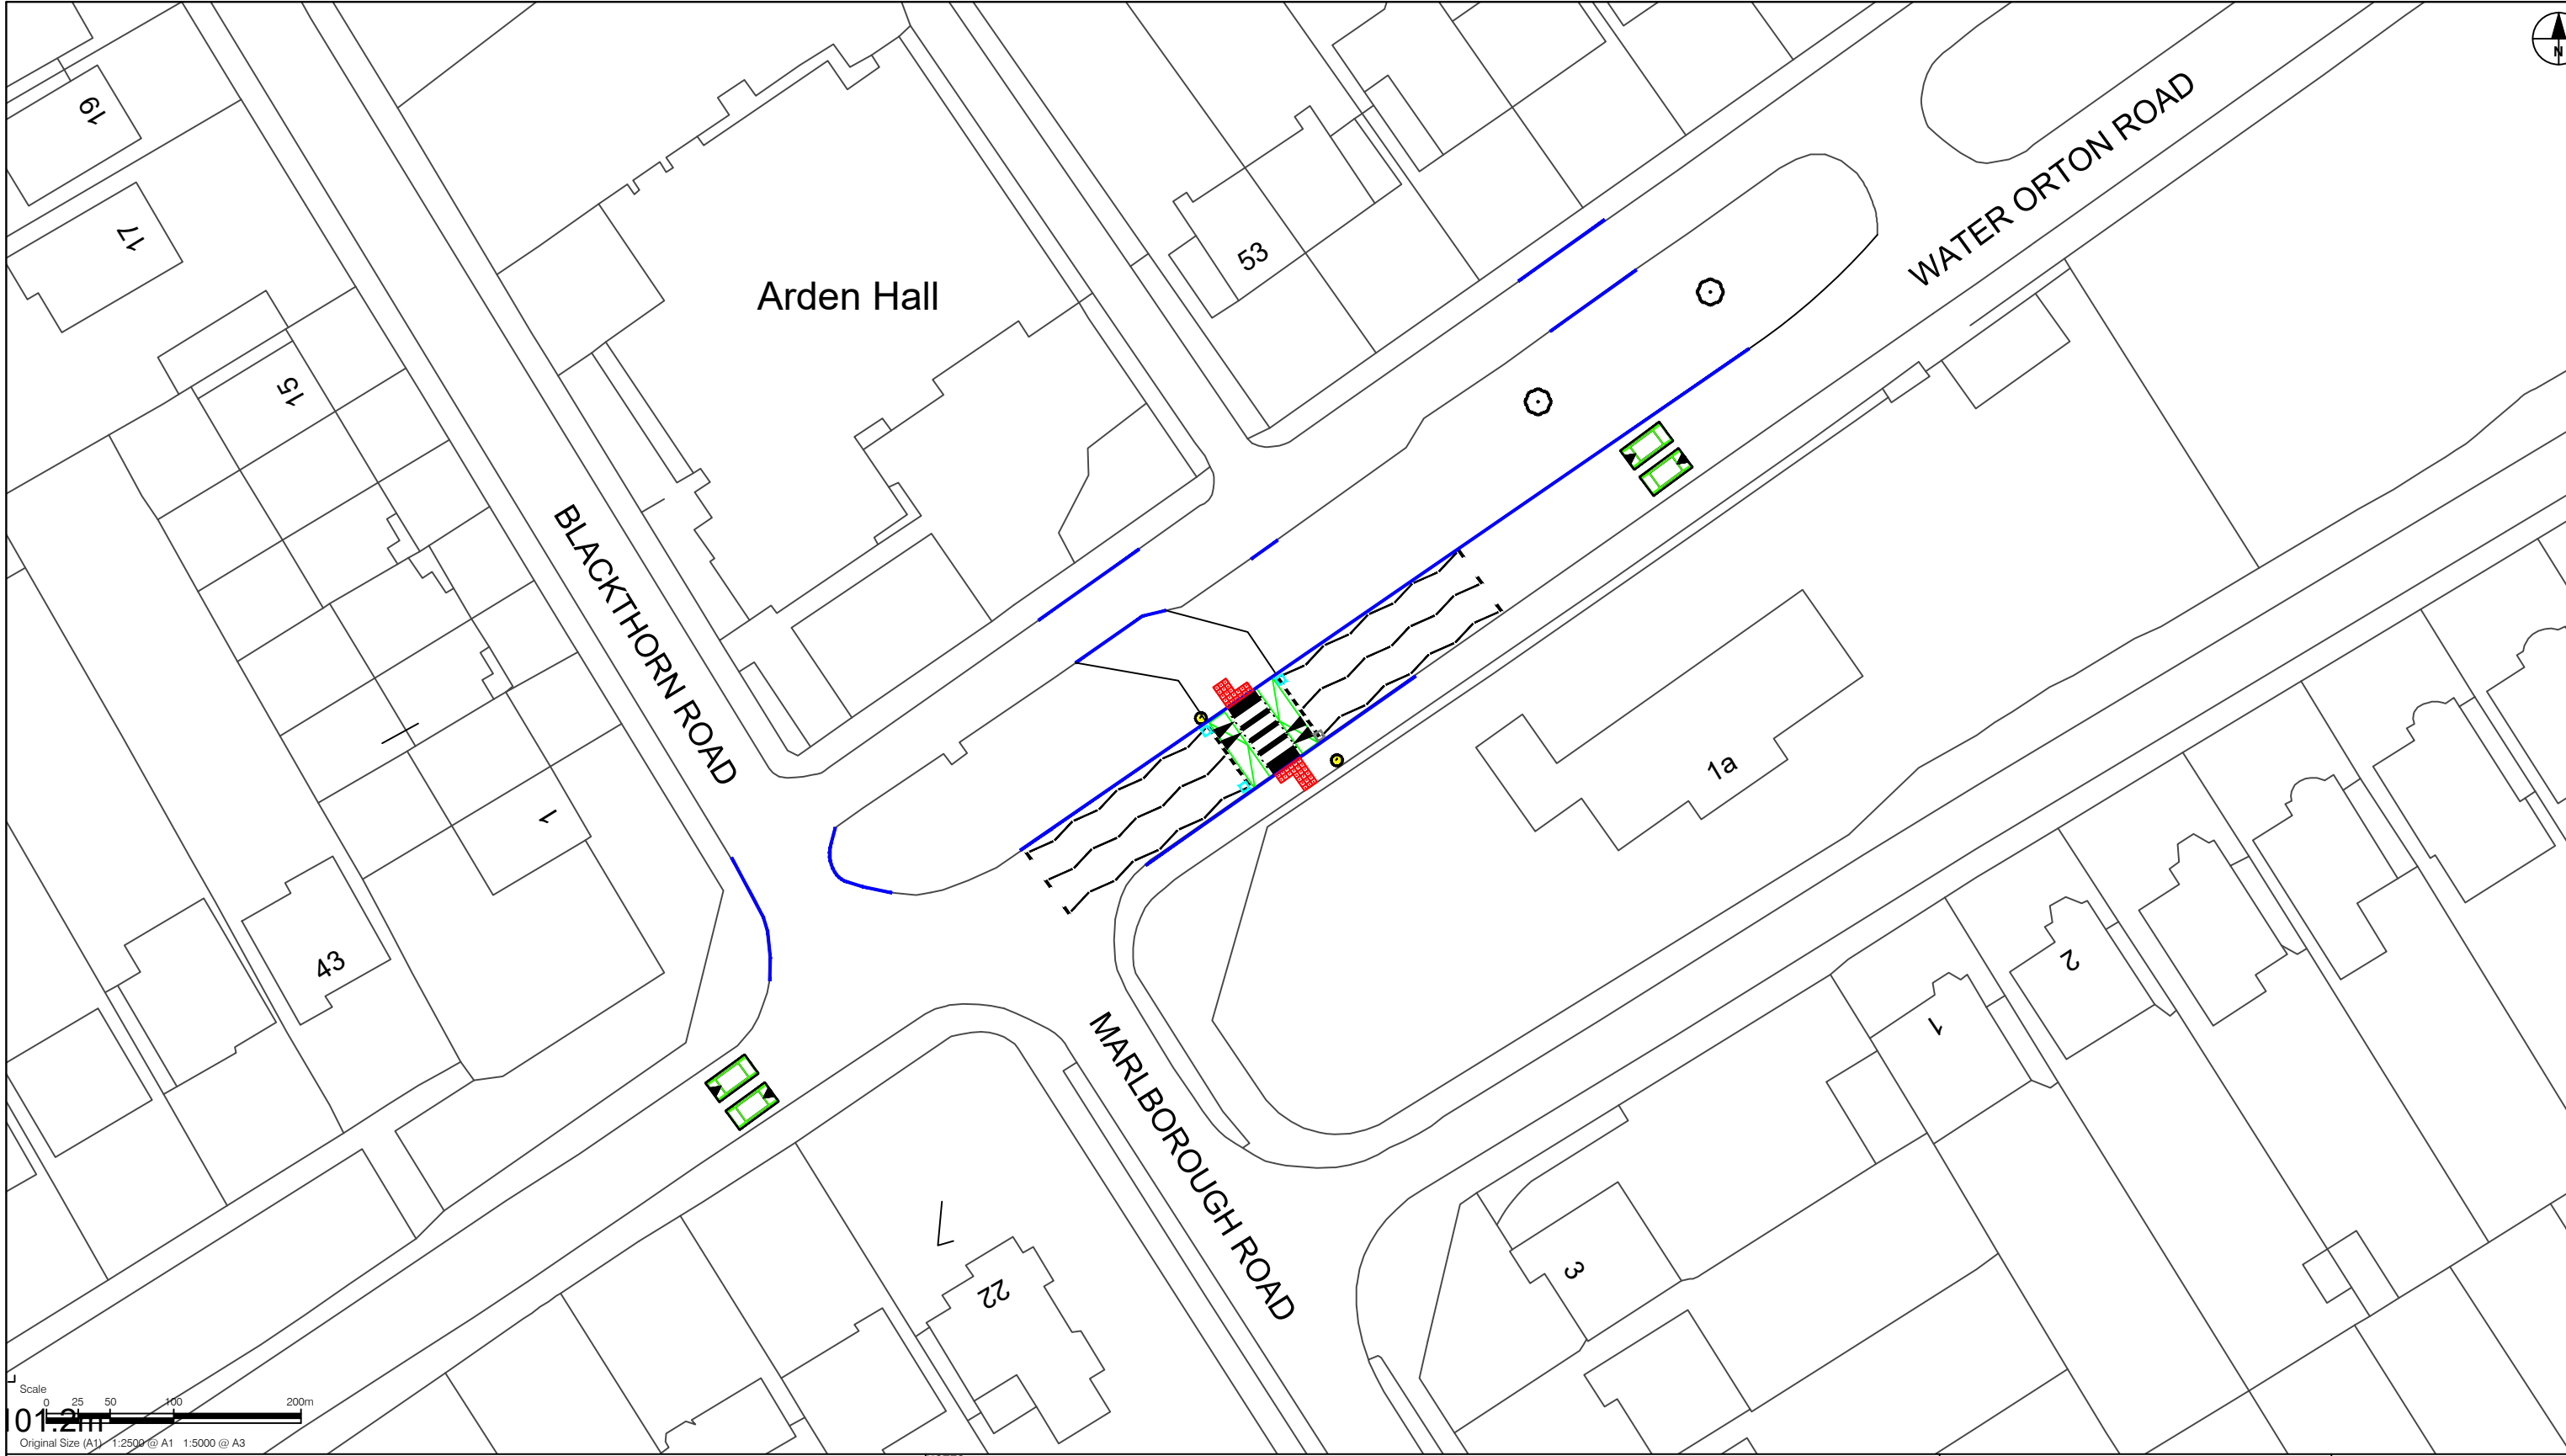

- KEY:
- PROPOSED RED BLISTER TACTILE PAVING
 - PROPOSED KERB

- NOTES:
1. DO NOT WORK FROM REDUCED DRAWINGS
 2. PLEASE REFER TO SCALE AND SIZE SHEET AS INDICATED DIMENSIONS TO BE VERIFIED ON SITE
 3. THIS DRAWING SHOULD NOT BE SCALED
 4. ANY DISCREPANCIES SHOULD BE REFERRED TO THE ENGINEER PRIOR TO WORK BEING PUT IN HAND
 5. ONLY PRINT IN COLOUR



DRAWING NAME:
CHESTER ROAD PROPOSED ZEBRA CROSSING.
S23&S90 PLAN

REV	BY	DESCRIPTION	CHKD	DATE
A	ER	CONSULTATION	CHKD	28/04/2023

SCALE @ A1:
1:500
DATE:
28/04/2023

SOLIHULL MBC LICENSE NO. 100023139
CONTAINS ORDINANCE SURVEY DATA © CROWN COPYRIGHT AND DATABASE RIGHT 2022

DRAWING NUMBER:
236075-SMBC-GEN-SK-CH-0001

CONSULTATION

PROJECT NUMBER:
236075

REVISION:
A