


Ground Floor Proposed Layout

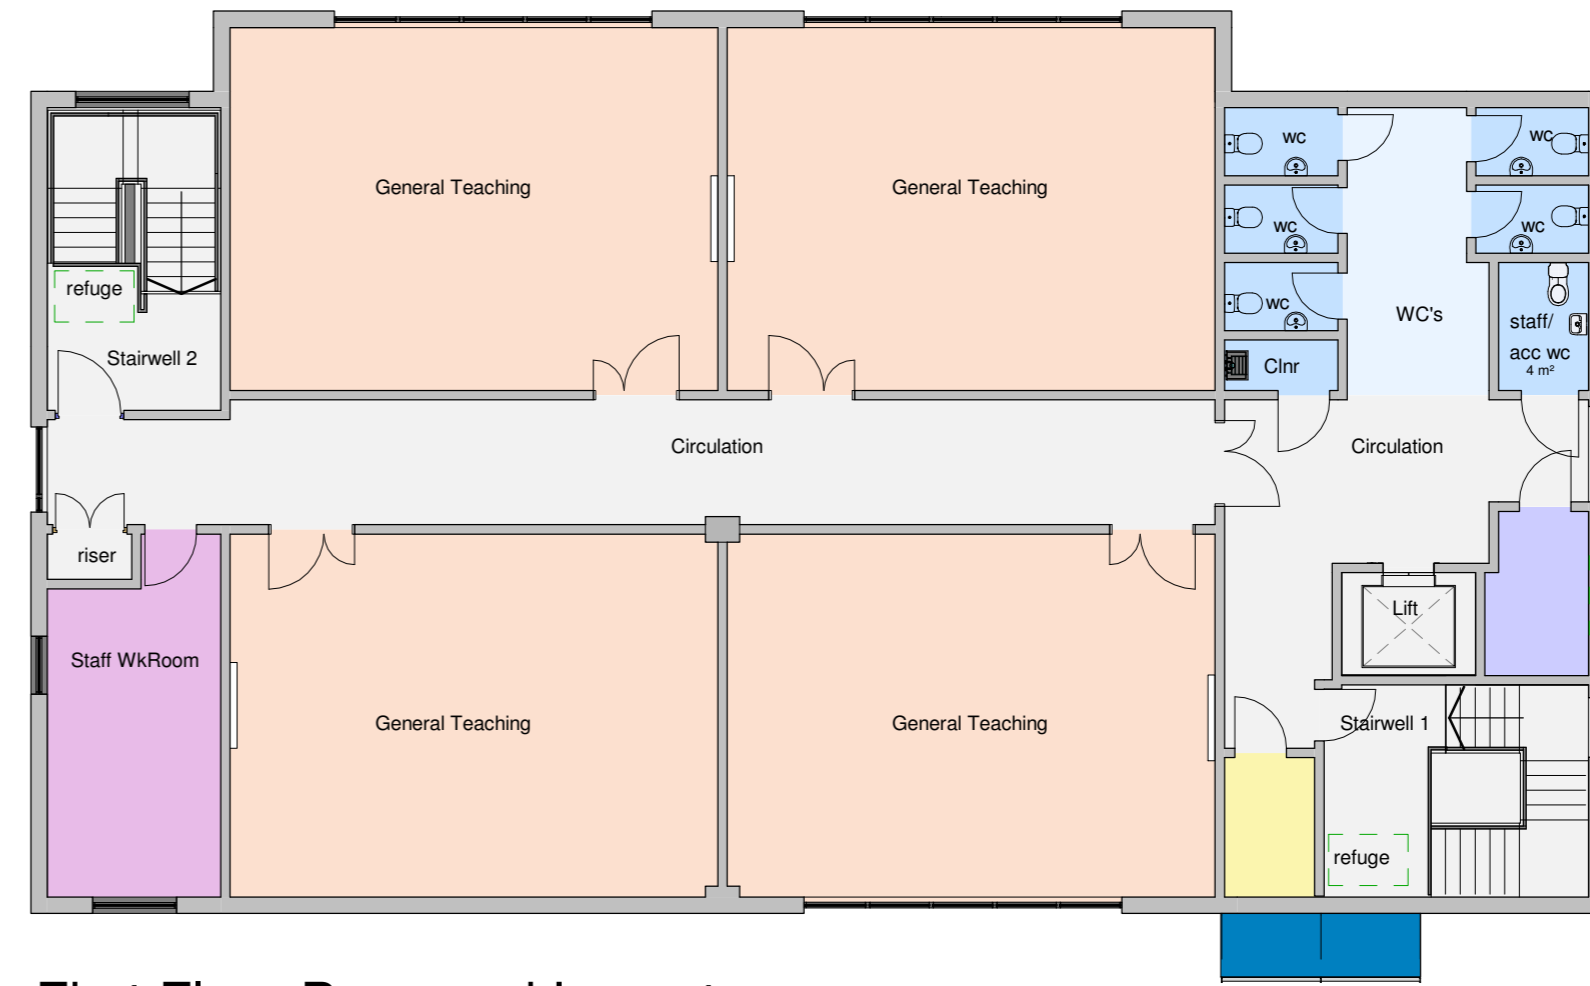

First Floor Proposed Layout