

KEY:

- ROUTES
- DATUM
- ROAD CONES
- LOCATION OF ROAD SIGN
- LOCATION OF SIGNAL HEAD

Site conditions may have changed since the design of the drawing, any changes which subsequently affect the design need to be reported by the Traffic Management Operative (and any changes implemented must comply with Chapter 8).  
 Stop/Go boards must be available and utilised in the event of portable traffic signal failure in accordance with Codes of Practice. 3 Stop/Go boards are required if the site is in excess of 20m.

NOTES:  
 NO WAITING CONES  
 THE FOLLOWING MUST BE ADHERED TO AT ALL TIMES:  
 0.5m SIDEWAYS SAFETY ZONE  
 0.5m LONGWAYS SAFETY ZONE

Footpath Closure  
 Pedestrian Diversion Route

DETAIL B ⓑ

- 40mph or less - 450mm traffic cones, spacing 1.5m.
- 50mph or more - 750mm traffic cones, spacing 1.5m.
- Motorways and NSL dual with handshoulders - 750mm traffic cones, spacing 1.5m, relaxation 3m.

DETAIL C1 ⓐ

- 40mph or less - 450mm traffic cones.
- 50mph or more and motorways - 750mm traffic cones.

Notes:  
 1) During darkness, regulation 55 lamps are to be provided at 9m centres, relaxation for 40mph or less - 15m.


SUPER PROJECT: WMGA240249  
 POSTAL CODE: B37 5HG  
 LOCATION:

Footpath Closure on Holly Lodge Walk.  
 TRAFFIC MANAGEMENT DRAWING  
 THIS DRAWING MUST BE PRINTED IN COLOUR

Ref 'C' Drg. Drawn By: K.J Date: 09/03/2023  
 Approved By: S.S Date: 09/03/2023

OS Ref. x Survey request No. TM REV  
 NTS @ A3 DWG NO. WMGA240249 - 01  
 NTS - OTHER SIZES

AMENDMENTS REV: A

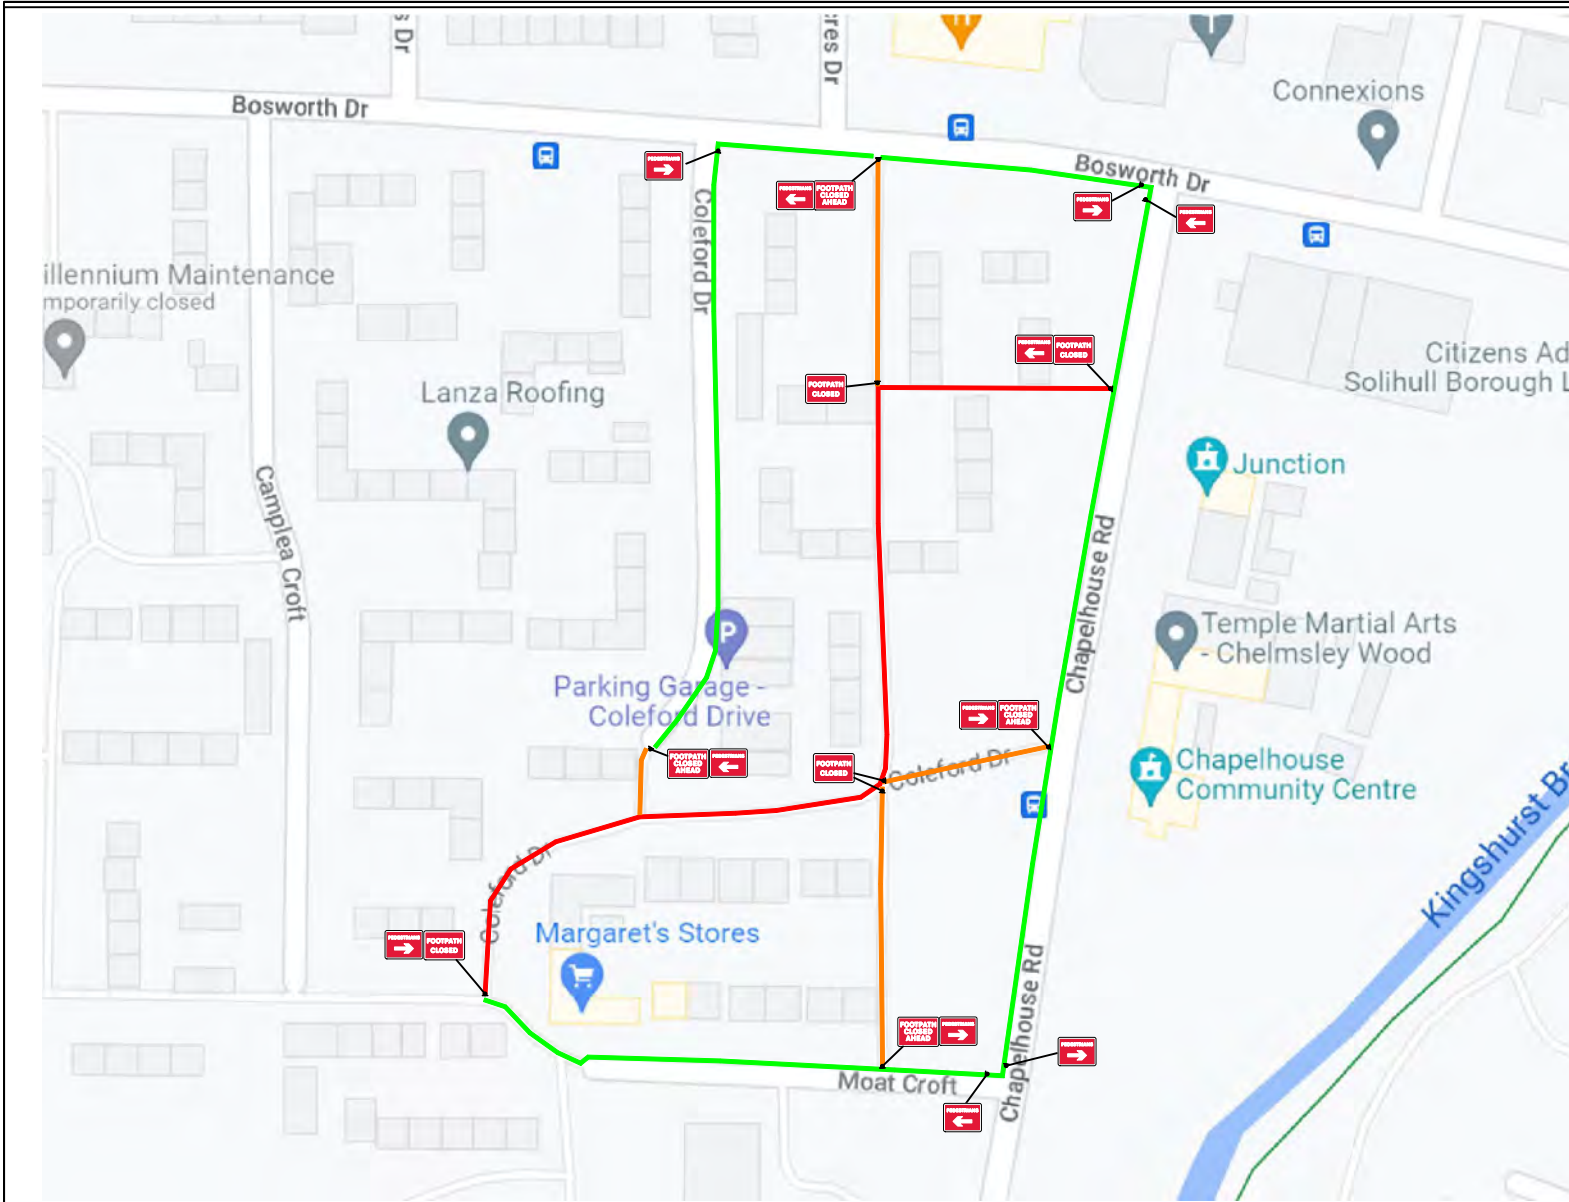

**KEY:**

- ROUTES
- DATUM
- ROAD CONES
- LOCATION OF ROAD SIGN
- ⬇ LOCATION OF SIGNAL HEAD

Site conditions may have changed since the design of the drawing, any changes which subsequently affect the design need to be reported by the Traffic Management Operative (and any changes implemented must comply with Chapter 8).  
 Stop/Go boards must be available and utilised in the event of portable traffic signal failure in accordance with Codes of Practice. 3 Stop/Go boards are required if the site is in excess of 20m.  
**NOTES:**  
 NO WAITING CONES  
 THE FOLLOWING MUST BE ADHERED TO AT ALL TIMES:  
 0.5m SIDEWAYS SAFETY ZONE  
 0.5m LONGWAYS SAFETY ZONE

**30**

- Footpath Closure
- Pedestrian Diversion Route

**DETAIL B** ⓑ

- 40mph or less - 450mm traffic cones, spacing 1.5m.
- 50mph or more - 750mm traffic cones, spacing 1.5m.
- Motorways and NSL dual with handoutsiders - 750mm traffic cones, spacing 1.5m, relaxation 3m.

**DETAIL C1** ⓐ

- 40mph or less - 450mm traffic cones.
- 50mph or more and motorways - 750mm traffic cones.

Notes:  
 1) During darkness, regulation 55 lamps are to be provided at 9m centres, relaxation for 40mph or less - 15m.

**30**

SUPER PROJECT: WMGA240249

POSTAL CODE: B37 5DS  
 LOCATION:


Footpath Closure on Coleford Drive.

TRAFFIC MANAGEMENT DRAWING  
 THIS DRAWING MUST BE PRINTED IN COLOUR

Ref 'C' Drg.	Drawn By: K.J	Date: 09/03/2023
	Approved By: S.S	Date: 09/03/2023

OS Ref. x	Survey request No.	TM REV.
NTS @ A3 NTS - OTHER SIZES	DWG NO. WMGA240249 - 02	

AMENDMENTS	REV. A
------------	--------

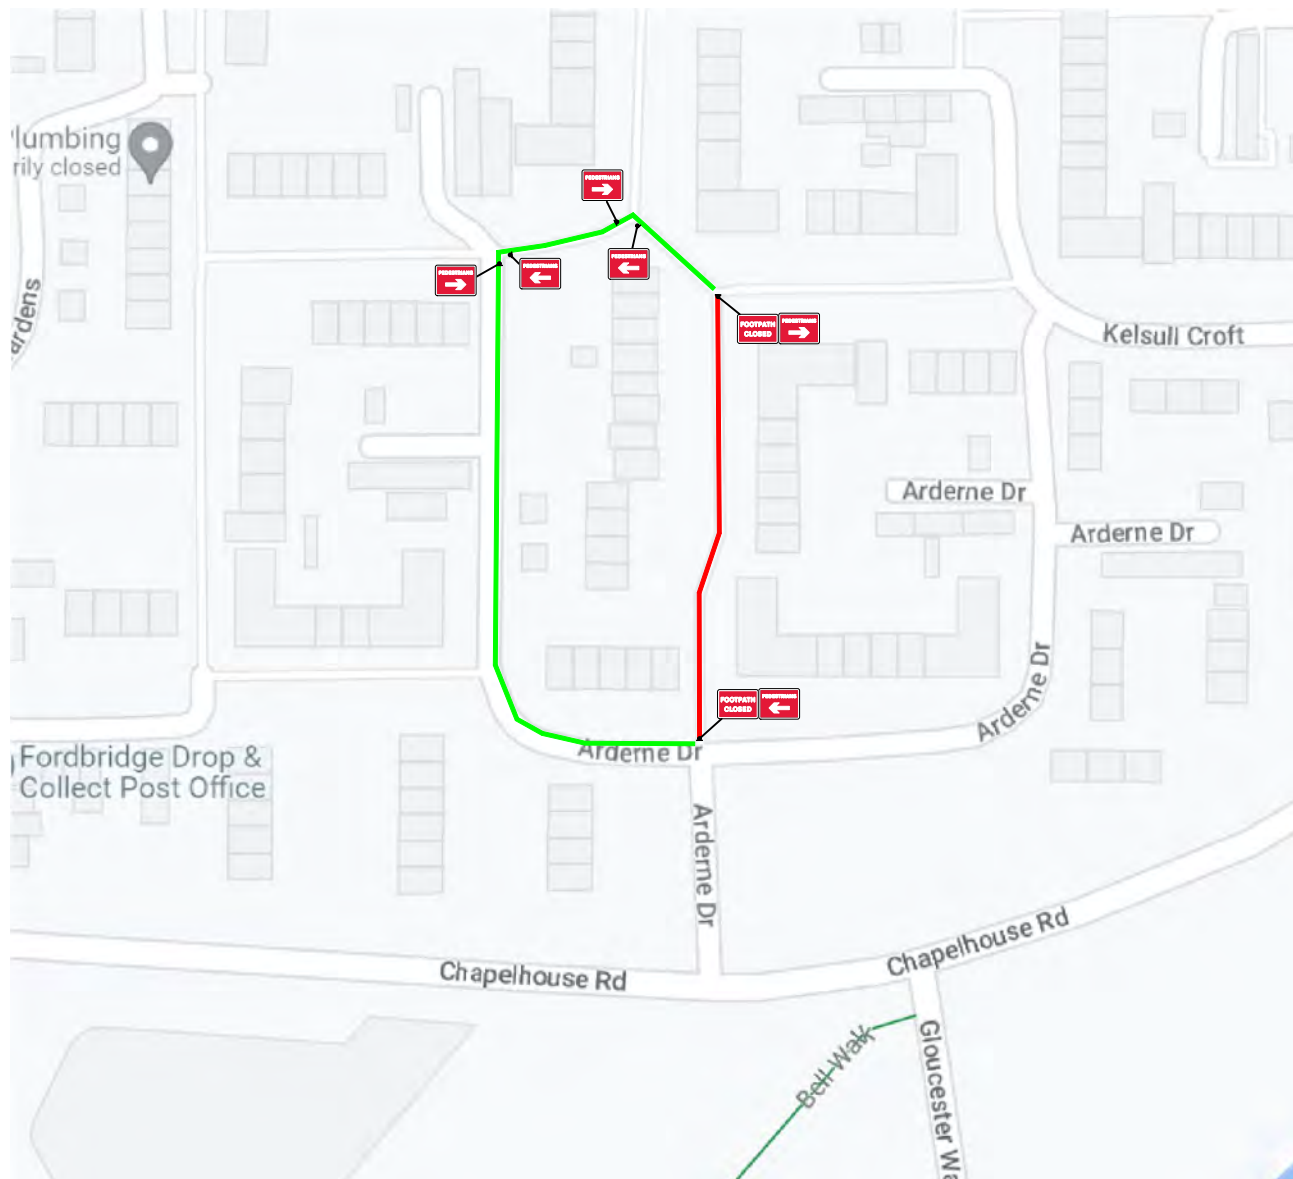

**KEY:**

- ROUTES
- DATUM
- ROAD CONES
- LOCATION OF ROAD SIGN
- LOCATION OF SIGNAL HEAD

Site conditions may have changed since the design of the drawing, any changes which subsequently affect the design need to be reported by the Traffic Management Operative (and any changes implemented must comply with Chapter 8).  
 Stop/Go boards must be available and utilised in the event of portable traffic signal failure in accordance with Codes of Practice. 3 Stop/Go boards are required if the site is in excess of 20m.

**NOTES:**

- // NO WAITING CONES
- THE FOLLOWING MUST BE ADHERED TO AT ALL TIMES:
  - 0.5m SIDEWAYS SAFETY ZONE
  - 0.5m LONGWAYS SAFETY ZONE

**Legend:**

- Footpath Closure
- Pedestrian Diversion Route

**DETAIL B**

- 40mph or less - 450mm traffic cones, spacing 1.5m.
- 50mph or more - 750mm traffic cones, spacing 1.5m.
- Motorways and NSL dual with handoutsiders - 750mm traffic cones, spacing 1.5m, relaxation 3m.

**DETAIL C1**

- 40mph or less - 450mm traffic cones.
- 50mph or more and motorways - 750mm traffic cones.

**Notes:**

1) During darkness, regulation 55 lamps are to be provided at 9m centres, relaxation for 40mph or less - 15m.

SUPER PROJECT: WMGA240249  
 POSTAL CODE: B37 5HL  
 LOCATION:

Footpath Closure on Arderne Drive.  
**TRAFFIC MANAGEMENT DRAWING**  
 THIS DRAWING MUST BE PRINTED IN COLOUR

Ref 'C' Drg.	Drawn By: K.J	Date: 09/03/2023
	Approved By: S.S	Date: 09/03/2023

OS Ref. x	Survey request No.	TM REV
NTS @ A3 NTS - OTHER SIZES	DWG NO. WMGA240249 - 03	

AMENDMENTS	REV: A
------------	--------