


Last saved by: JACK BURKE(2023-06-08) Last Plotted: 2023-06-08
 Filename: H:\HIGHWAY SERVICES\4. SCHEMES_PROJECTS\06 - P22\P22-026 - BAL SALL COMMON\8. DESIGN\1. TECHNICAL DRAWINGS\5. CONSULTATION\TOUCAN CONSULTATION PLAN.DWG
 Project Management Initials: Designer: JB Checked: XX Approved: XX
 ISO A3 296mm x 420mm

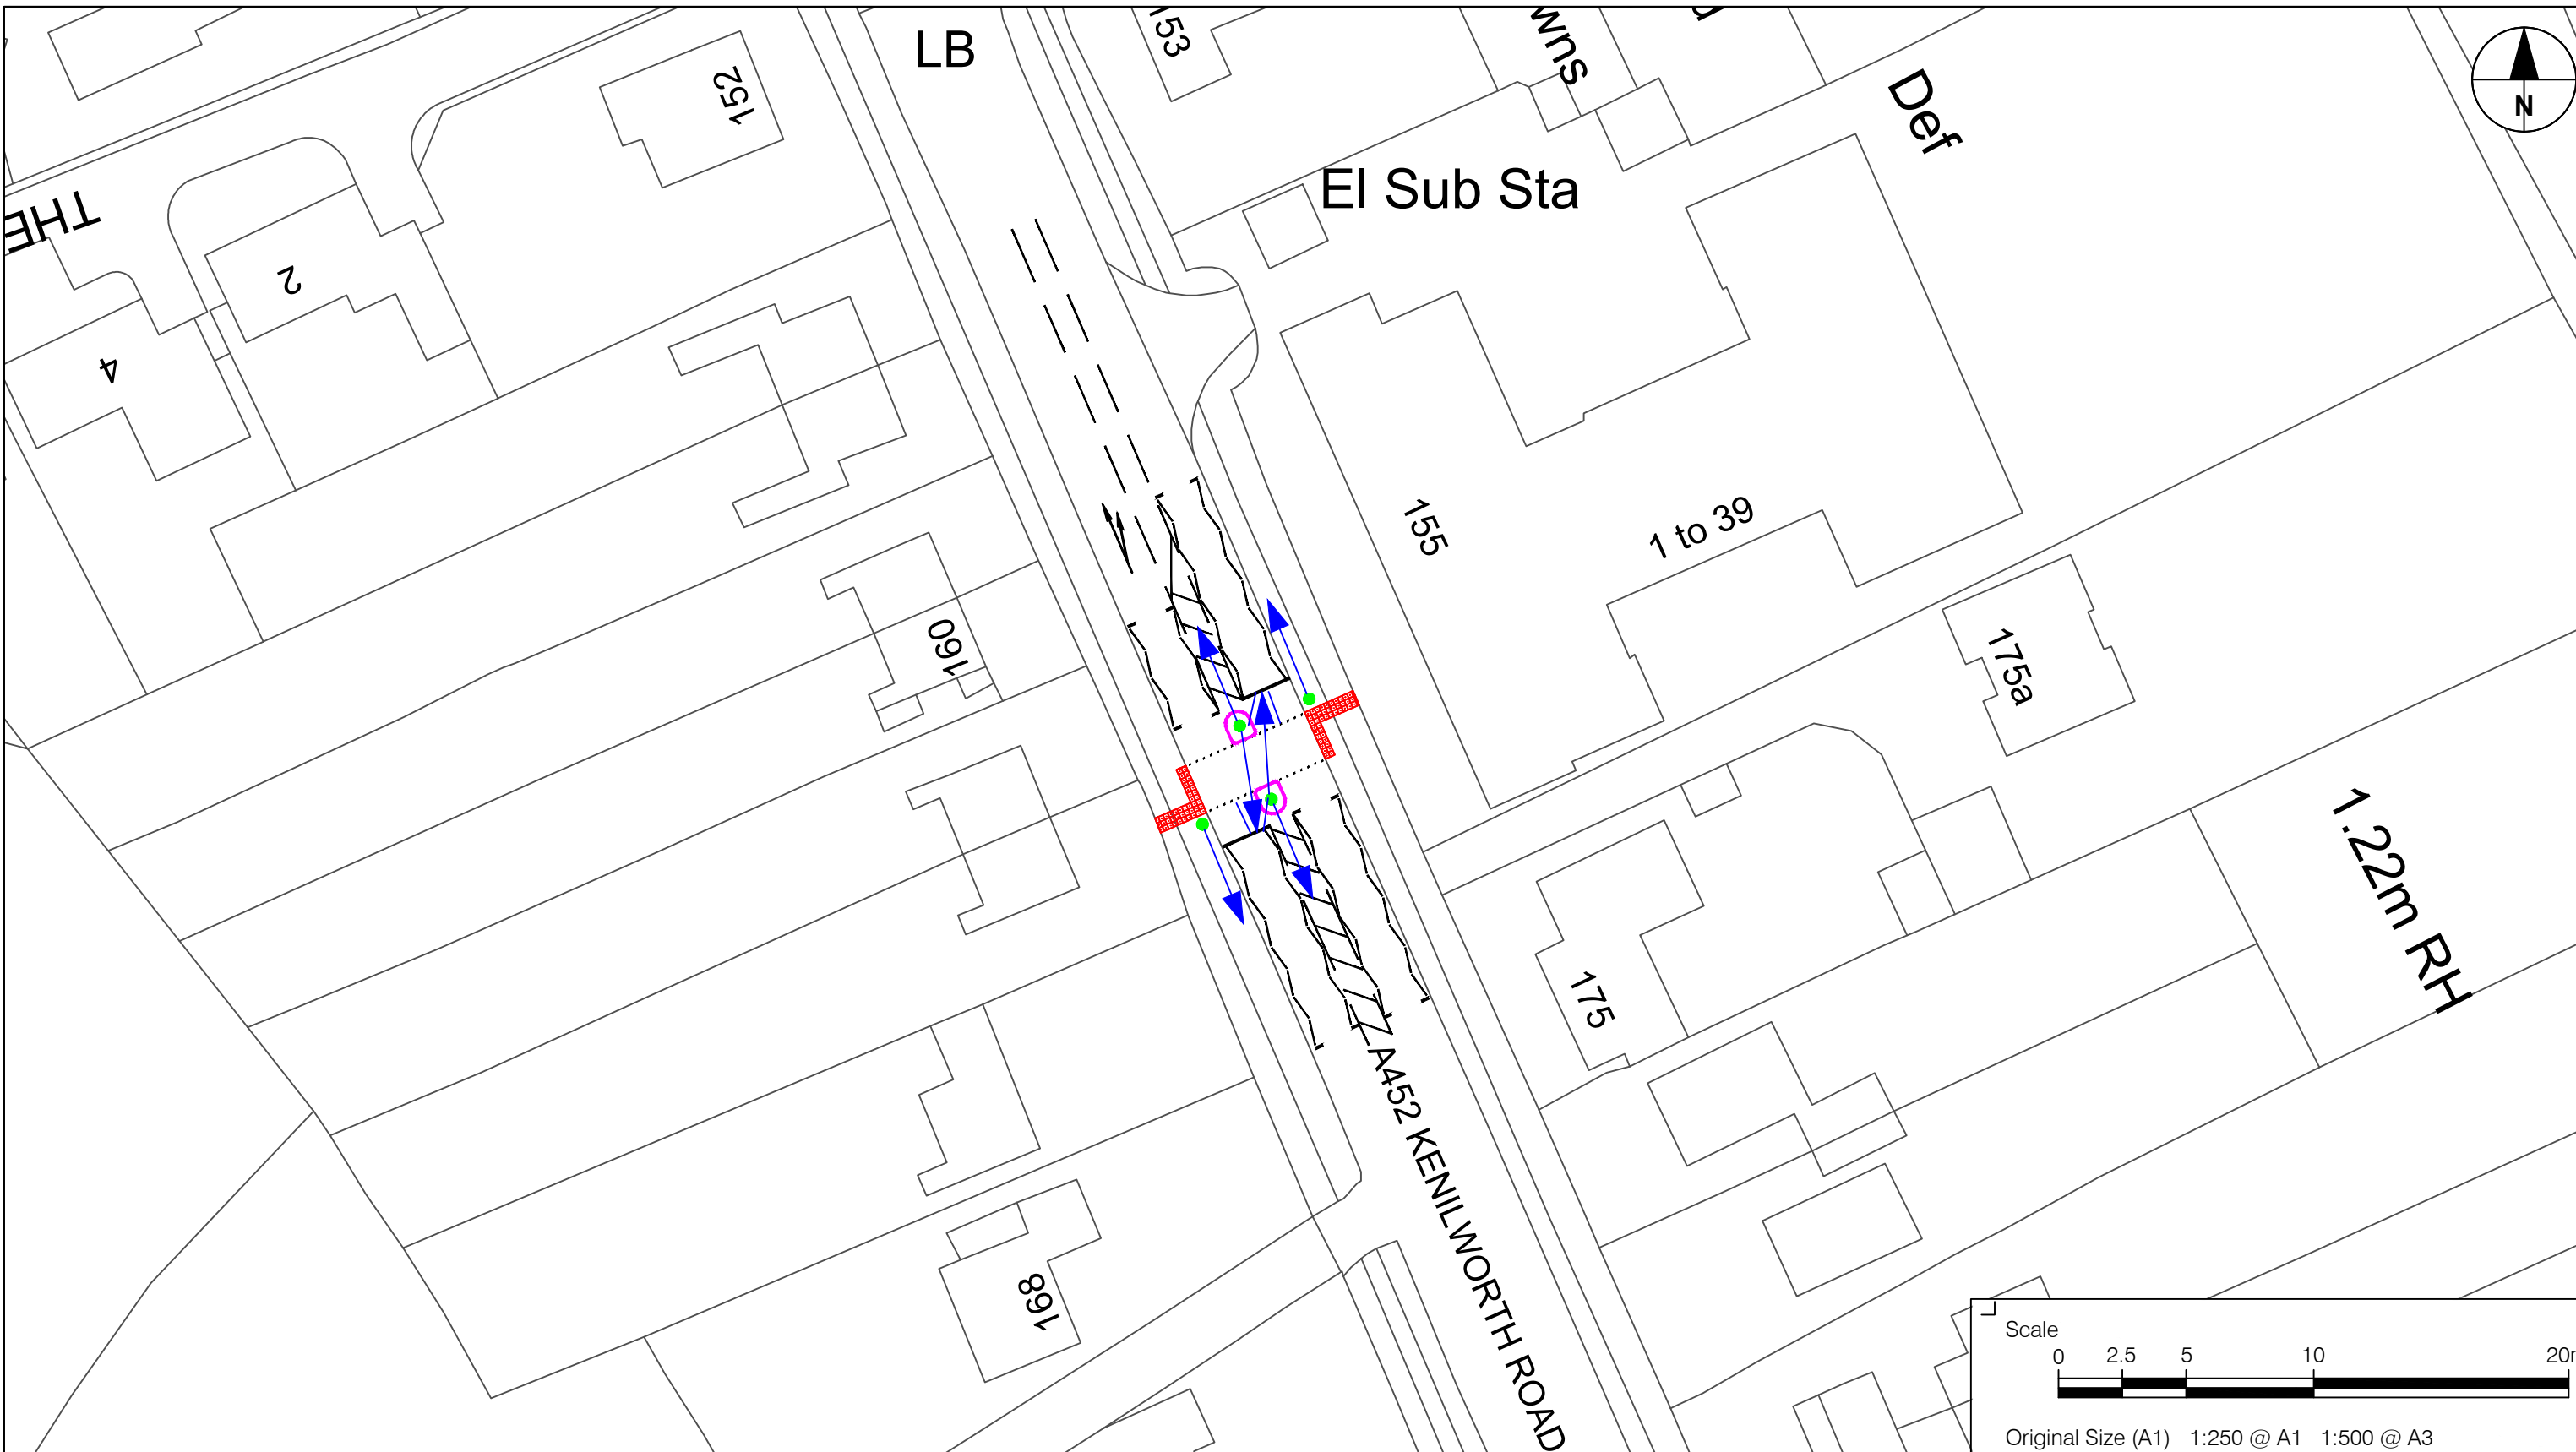

KEY:

- PROPOSED SIGNAL POLE & HEAD
- PROPOSED KERB
- PROPOSED ROAD MARKING
- PROPOSED RED BLISTER TACTILE PAVING

- NOTES:**
1. DO NOT WORK FROM REDUCED DRAWINGS.
 2. PLEASE REFER TO SCALE AND SIZE SHEET AS INDICATED DIMENSIONS TO BE VERIFIED ON SITE.
 3. THIS DRAWING SHOULD NOT BE SCALED.
 4. ANY DISCREPANCIES SHOULD BE REFERRED TO THE ENGINEER PRIOR TO WORK BEING PUT IN HAND.
 5. ONLY PRINT IN COLOUR.

Highway Infrastructure
Economy and Infrastructure
Council House, Manor Square
Solihull, B91 3QB
Highwayservices@solihull.gov.uk
0121-704-6000

REV	BY	DESCRIPTION	CHKD	DATE

DRAWING NAME: A452 KENILWORTH ROAD PUFFIN CROSSING CONSULTATION PLAN	SCALE @ A3: 1:500
DATE: 08/06/23	
DRAWING NUMBER: 236085-SMBC-GEN-DR-CH-0001	
PROJECT NUMBER:	REVISION: