



**For closure point see drawing
HWM(TM)-C2464-0359**

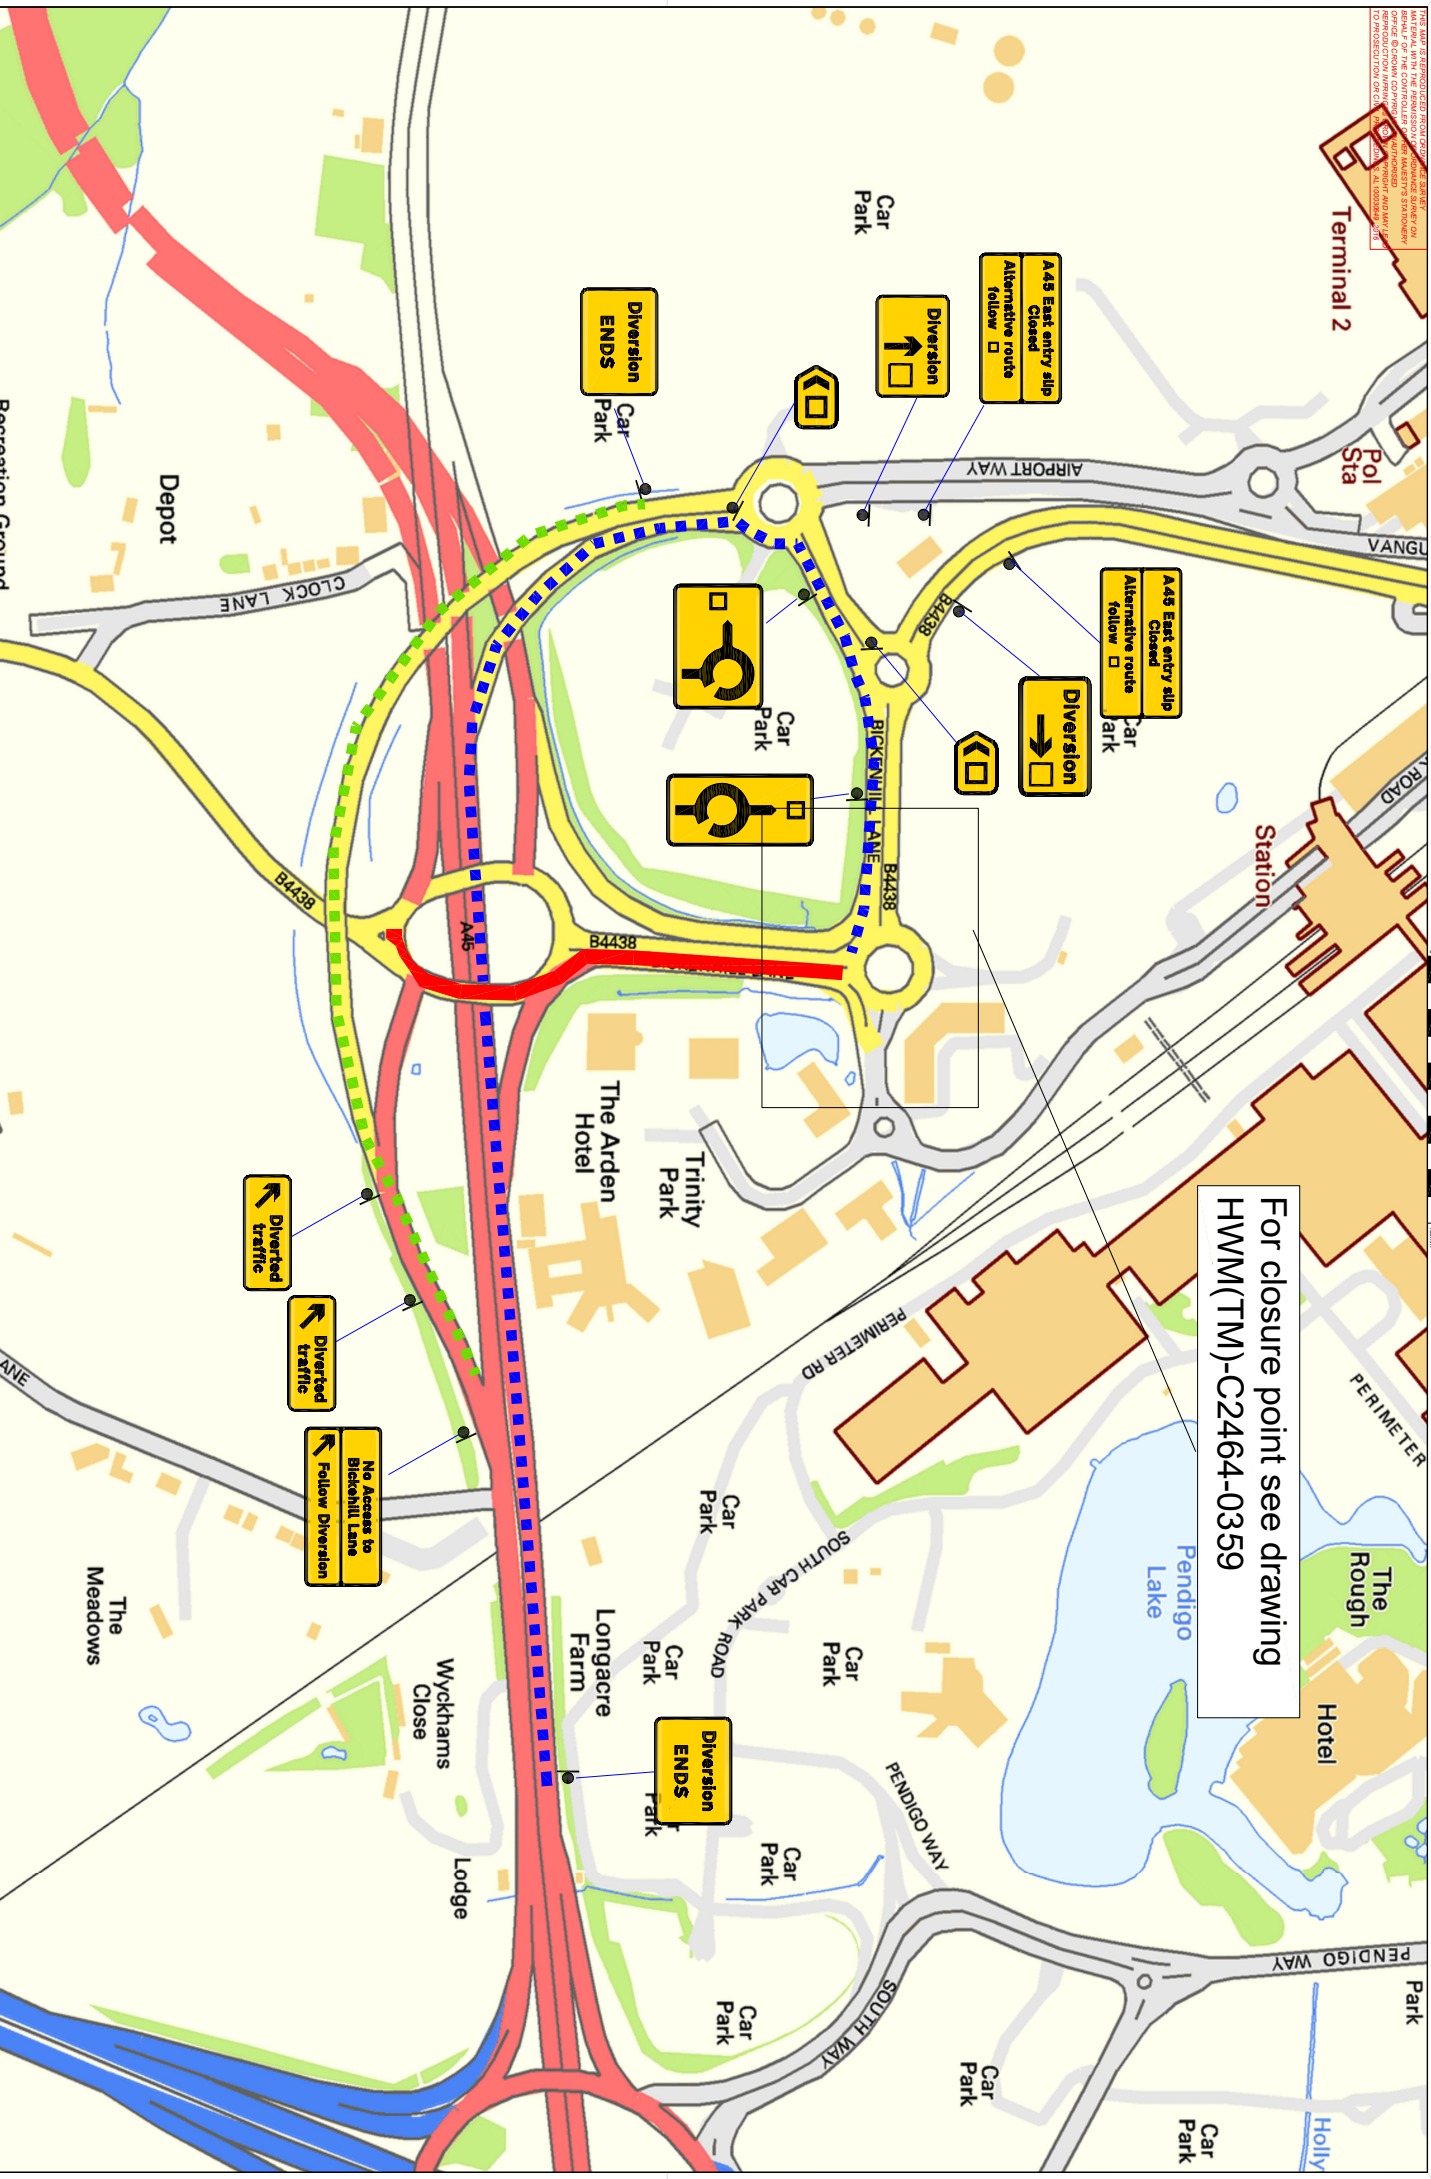

AGENT  MARSIGN
 Head Office: 19th Floor, 100 Old Broad Street, London EC2N 2DP
 Phone: 020 7721 2121
 Fax: 020 7721 2115
 www.marsign.com

CLIENT Skanska
 M42 JUNCTION 6

SCHEDULE NAME M42 JUNCTION 6
CLIENT REF 1308/2023/1450/05

DRAWING TITLE Clock Roundabout - Final Closure of Eastern Side of Clock Interchange - Diversion Route
DATE 18/08/23
SCALE 1:0/1

DESIGN M.J. SIDJOUSS SINE
CHECK B. DONAGHUE
APPD O. HAVES
DATE 18/08/23
STATUS SUBMITTAL
COMMENTS AS PER COMMENT

DRAWING STATUS		DETAILS	
WORKING DRAWING	FOR ISSUE	CHD	APPD

DRAWING NUMBER PROJECT | ORIGINATOR | VOLUME
 HE551485 - SKAG - TTM
CLOCK CLO1 - DR - WMM - 00088

NO.	TYPE	ROLE	NUMBER

HWM REF HWM(TM)-C2464-0359