


Key

- Proposed Full Time 20mph speed limit
- Existing 30mph/part time 20mph to become a full time 20mph speed limit
- Existing 30mph speed limit to remain
- Existing Temporary 20mph speed limit

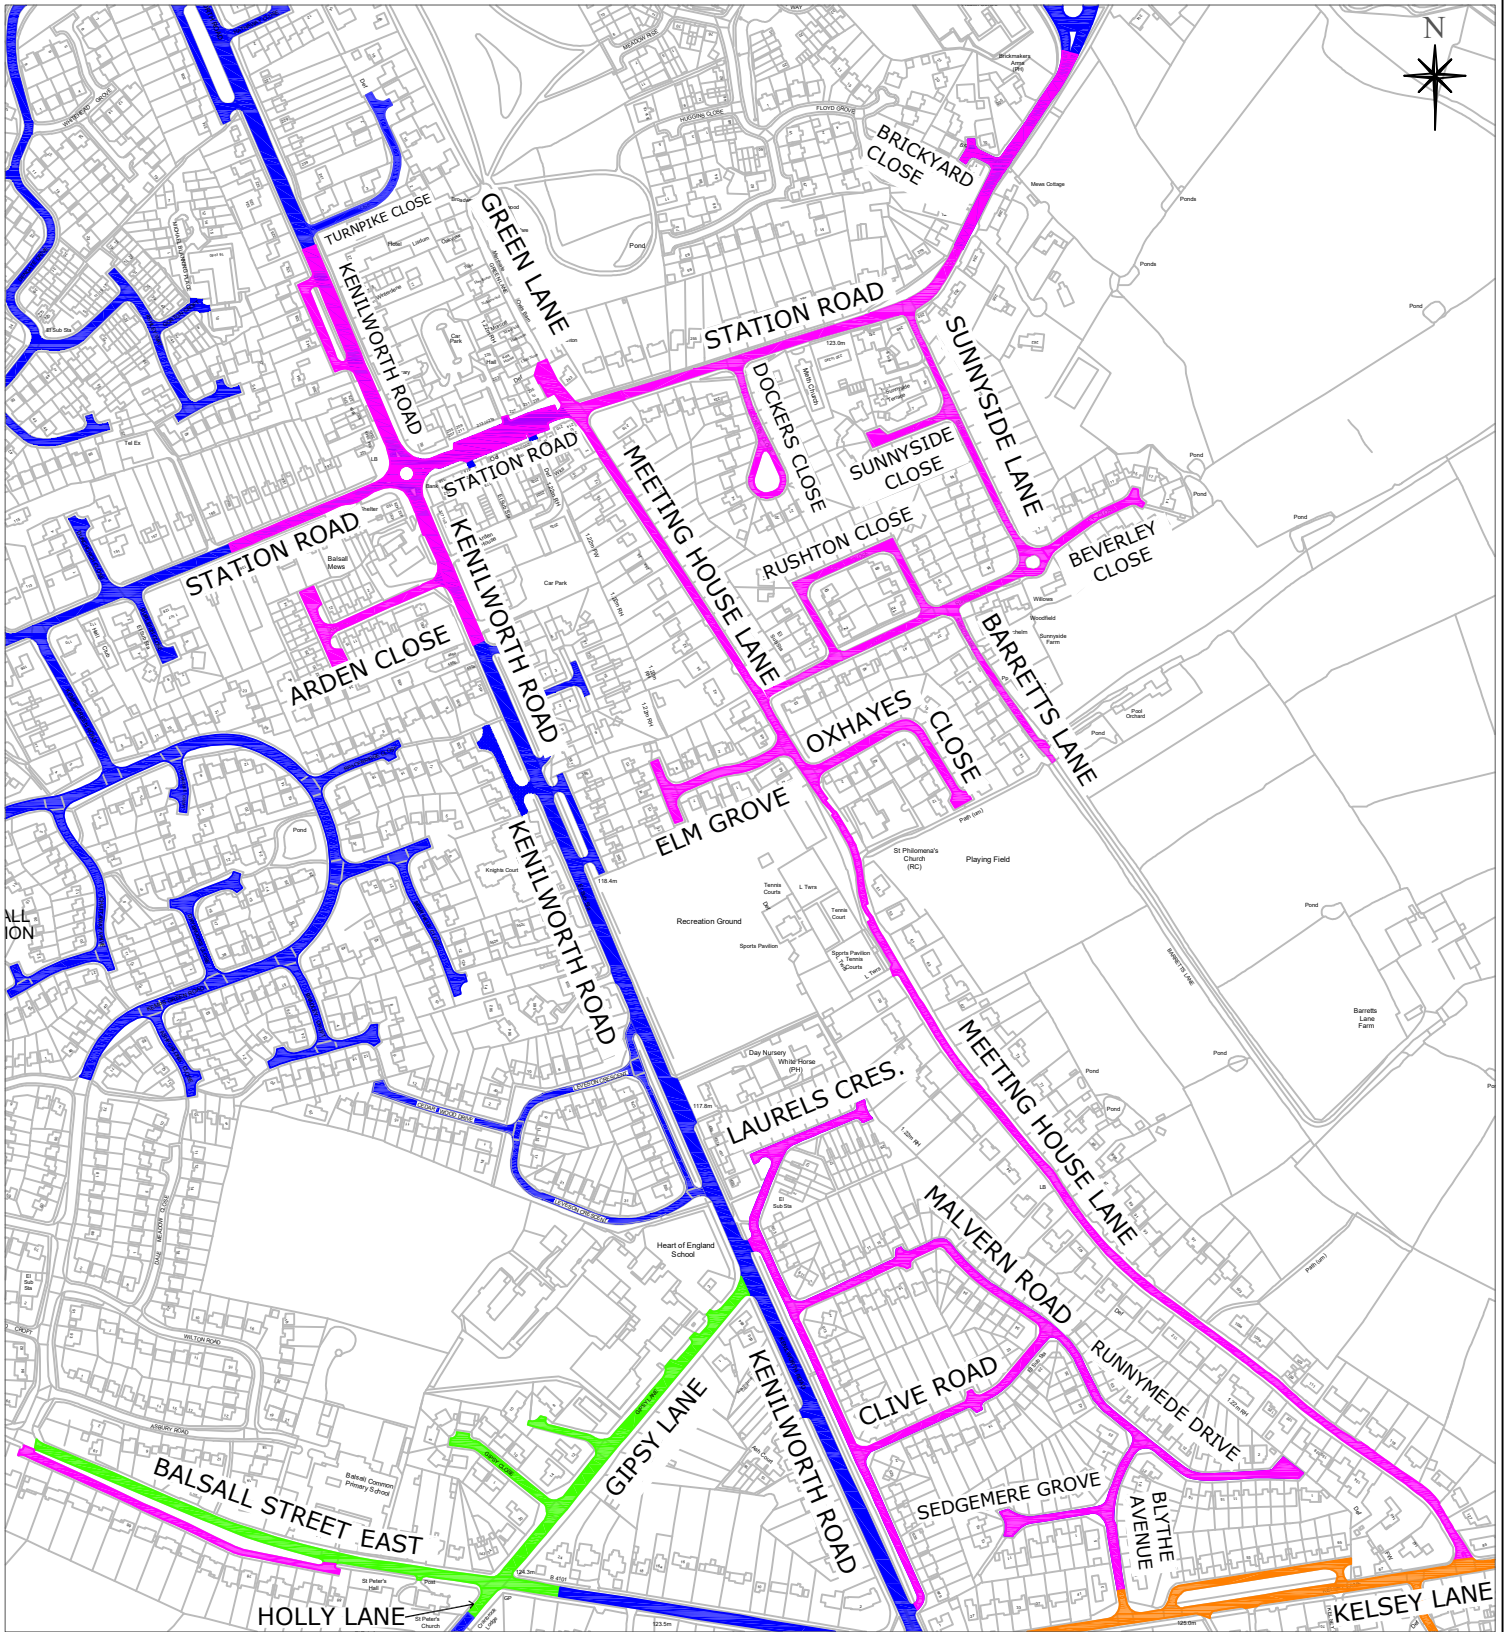

Notes.
 (A452) Kenilworth Road
 Balsall Common
 Proposed 20mph Speed Limit



ECONOMY & INFRASTRUCTURE DIRECTORATE
 HIGHWAY SERVICES
 COUNCIL HOUSE
 SOLIHULL
 WEST MIDLANDS B91 3QB
 TEL: 0121 704 6000

Solihull MBC Licence N° 100023139
 Contains Ordnance Survey data © Crown Copyright and database right 2024

Job Name.		
Job No.	9392	Drawn By: JW
Plan No.	9392	Scale NTS
Checked By:	PT	DO NOT SCALE A4 Frame
Date	28.12.23	OS Ref: .