


PLEASE DO NOT MODIFY OR DUPLICATE WITHOUT PRIOR PERMISSION FROM HEADWAY TRAFFIC MANAGEMENT

NOTES:
ALL TRAFFIC MANAGEMENT TO BE IN ACCORDANCE WITH 'SAFETY AT STREETWORKS & ROADWORKS' AND THE TSRGD 2016, AND INSTALLATION, MAINTENANCE AND DISMANTLE METHODS MUST COMPLY WITH HEADWAY TRAFFIC MANAGEMENT'S RELEVANT METHOD STATEMENT(S).

Additional Signage



Cadent to supply and install footway/footpath closure signage accordingly before works can commence.

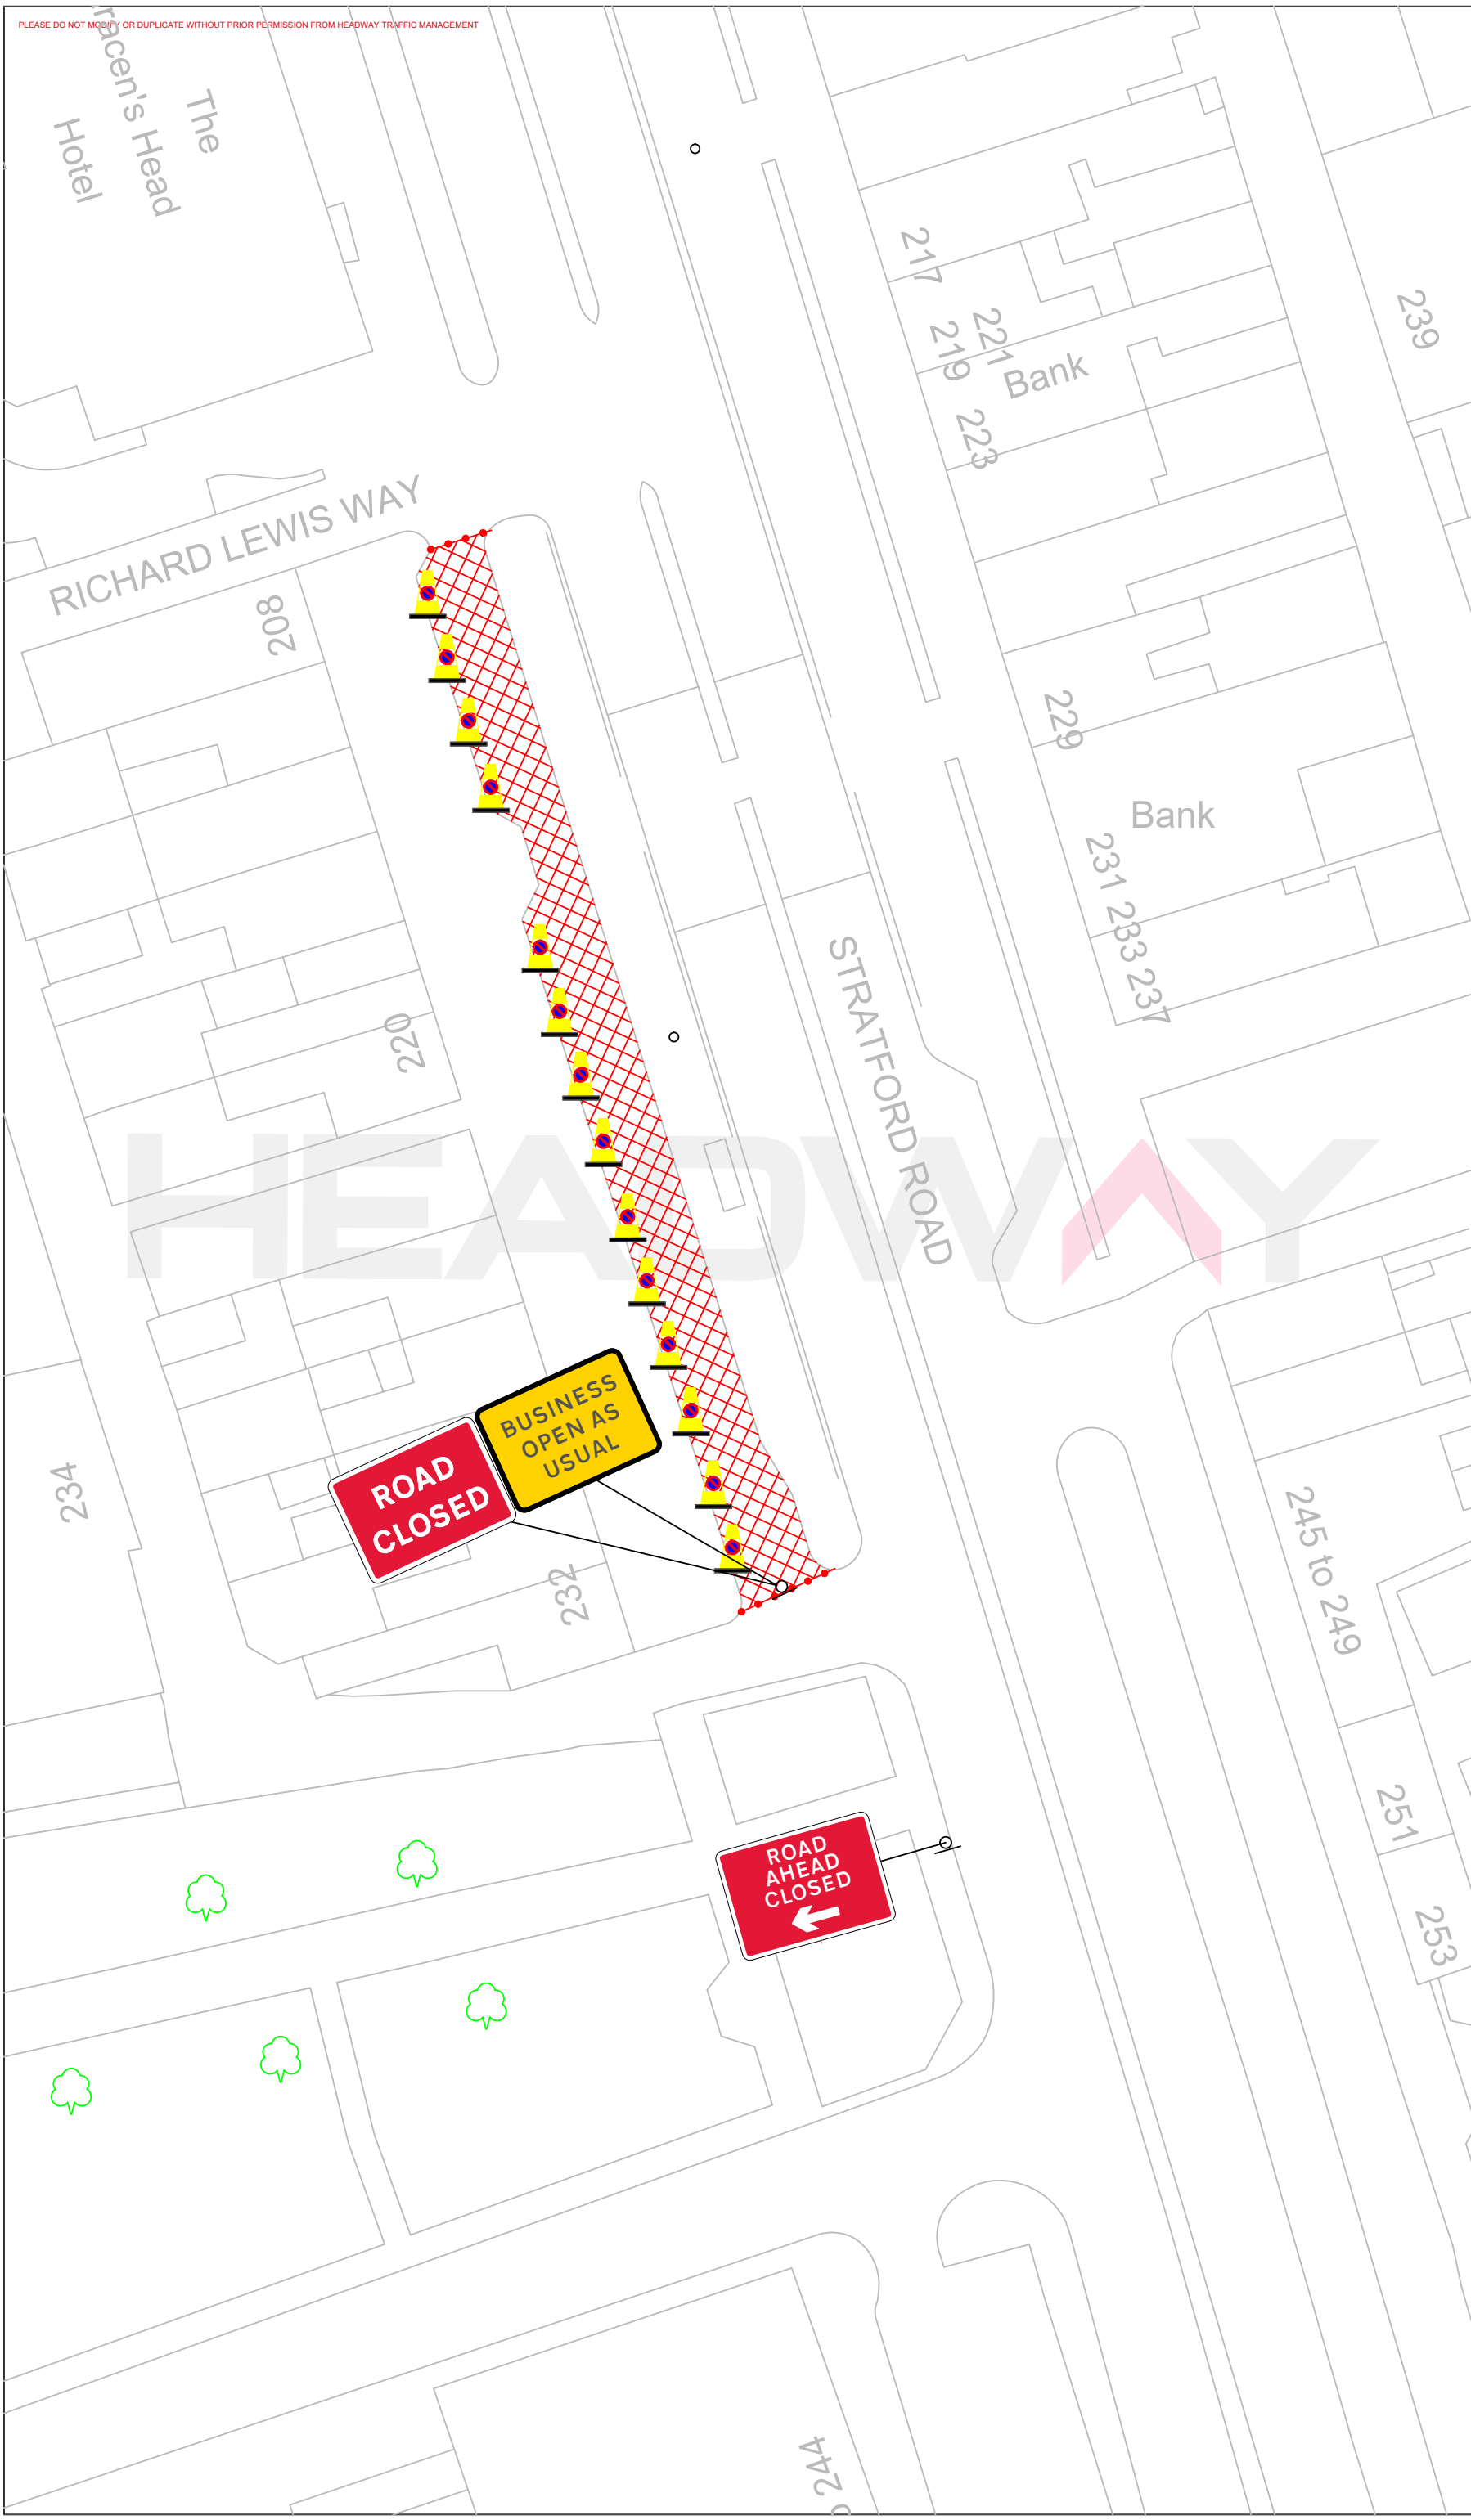

PROJECT:
Road Closure +
Parking Bay
Suspensions

SITE ADDRESS:
220 Stratford Road,
Shirley, Solihull,
B90 3AG

DRAWN BY: L.Satchwell	DATE: 02/11/2023
CHECKED BY: C.Moran	OUR REF.:
REF.:	REVISION: 1