


PLEASE DO NOT MODIFY OR DUPLICATE WITHOUT PRIOR PERMISSION FROM HEADWAY TRAFFIC MANAGEMENT

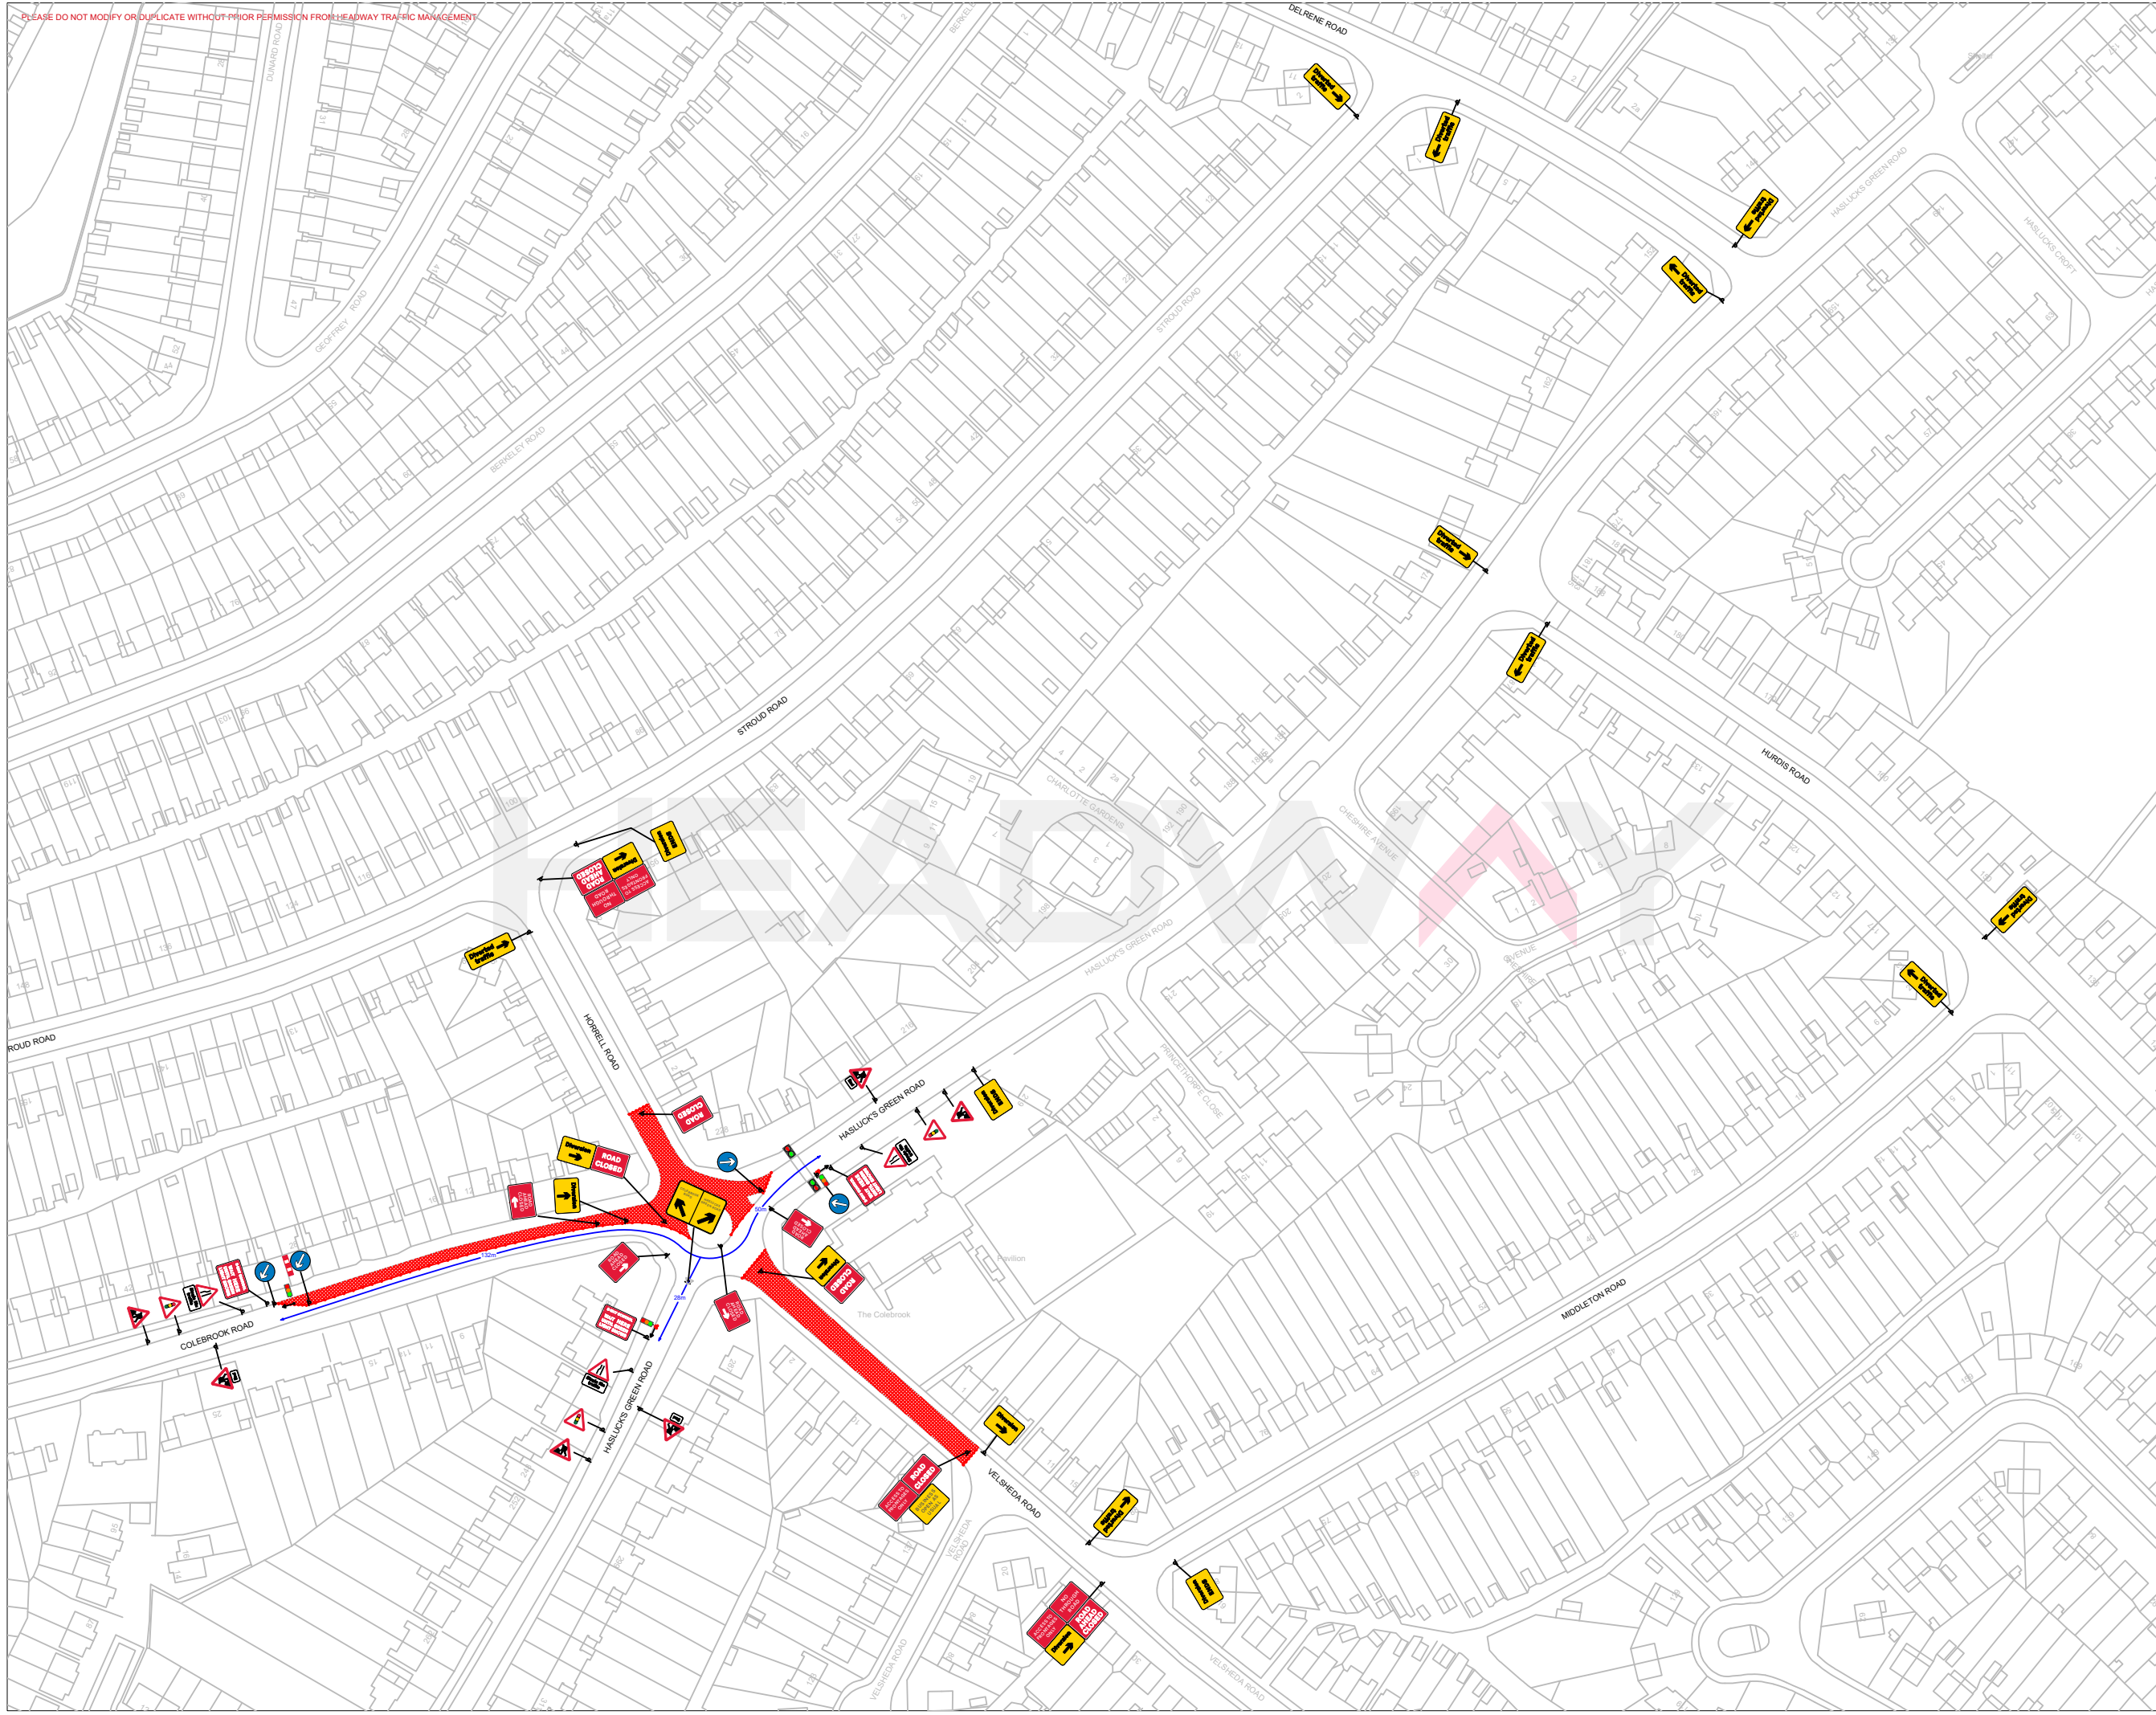

**NOTES:**  
 ALL TRAFFIC MANAGEMENT TO BE IN ACCORDANCE WITH 'SAFETY AT STREETWORKS & ROADWORKS' AND THE TSRGD 2016, AND INSTALLATION, MAINTENANCE AND DISMANTLE METHODS MUST COMPLY WITH HEADWAY TRAFFIC MANAGEMENT'S RELEVANT METHOD STATEMENT(S).

- P1** 45 Seconds Green  
20 Seconds Red
- P2** 45 Seconds Green  
20 Seconds Red
- P3** 45 Seconds Green  
20 Seconds Red



**Diversion Route for Velsheda Road to be marked with Triangles.**



**PROJECT:**  
 3 Way Lights (Dual Heads) with  
 1x Pedestrian Crossing &  
 2x Road Closure Diversions

**SITE ADDRESS:**  
 Colebrook Road Jnc  
 Haslucks Green Road,  
 Solihull

<b>DRAWN BY:</b> L.Sanders	<b>DATE:</b> 25/04/2023
<b>CHECKED BY:</b> C.Moran	<b>OUR REF:</b>
<b>REF:</b>	<b>REVISION:</b>