


**KEY**

- ROAD CLOSURE (CEREMONY)
- ROAD CLOSURE (EXCEPT FOR ACCESS)
- DIVERSION ROUTE

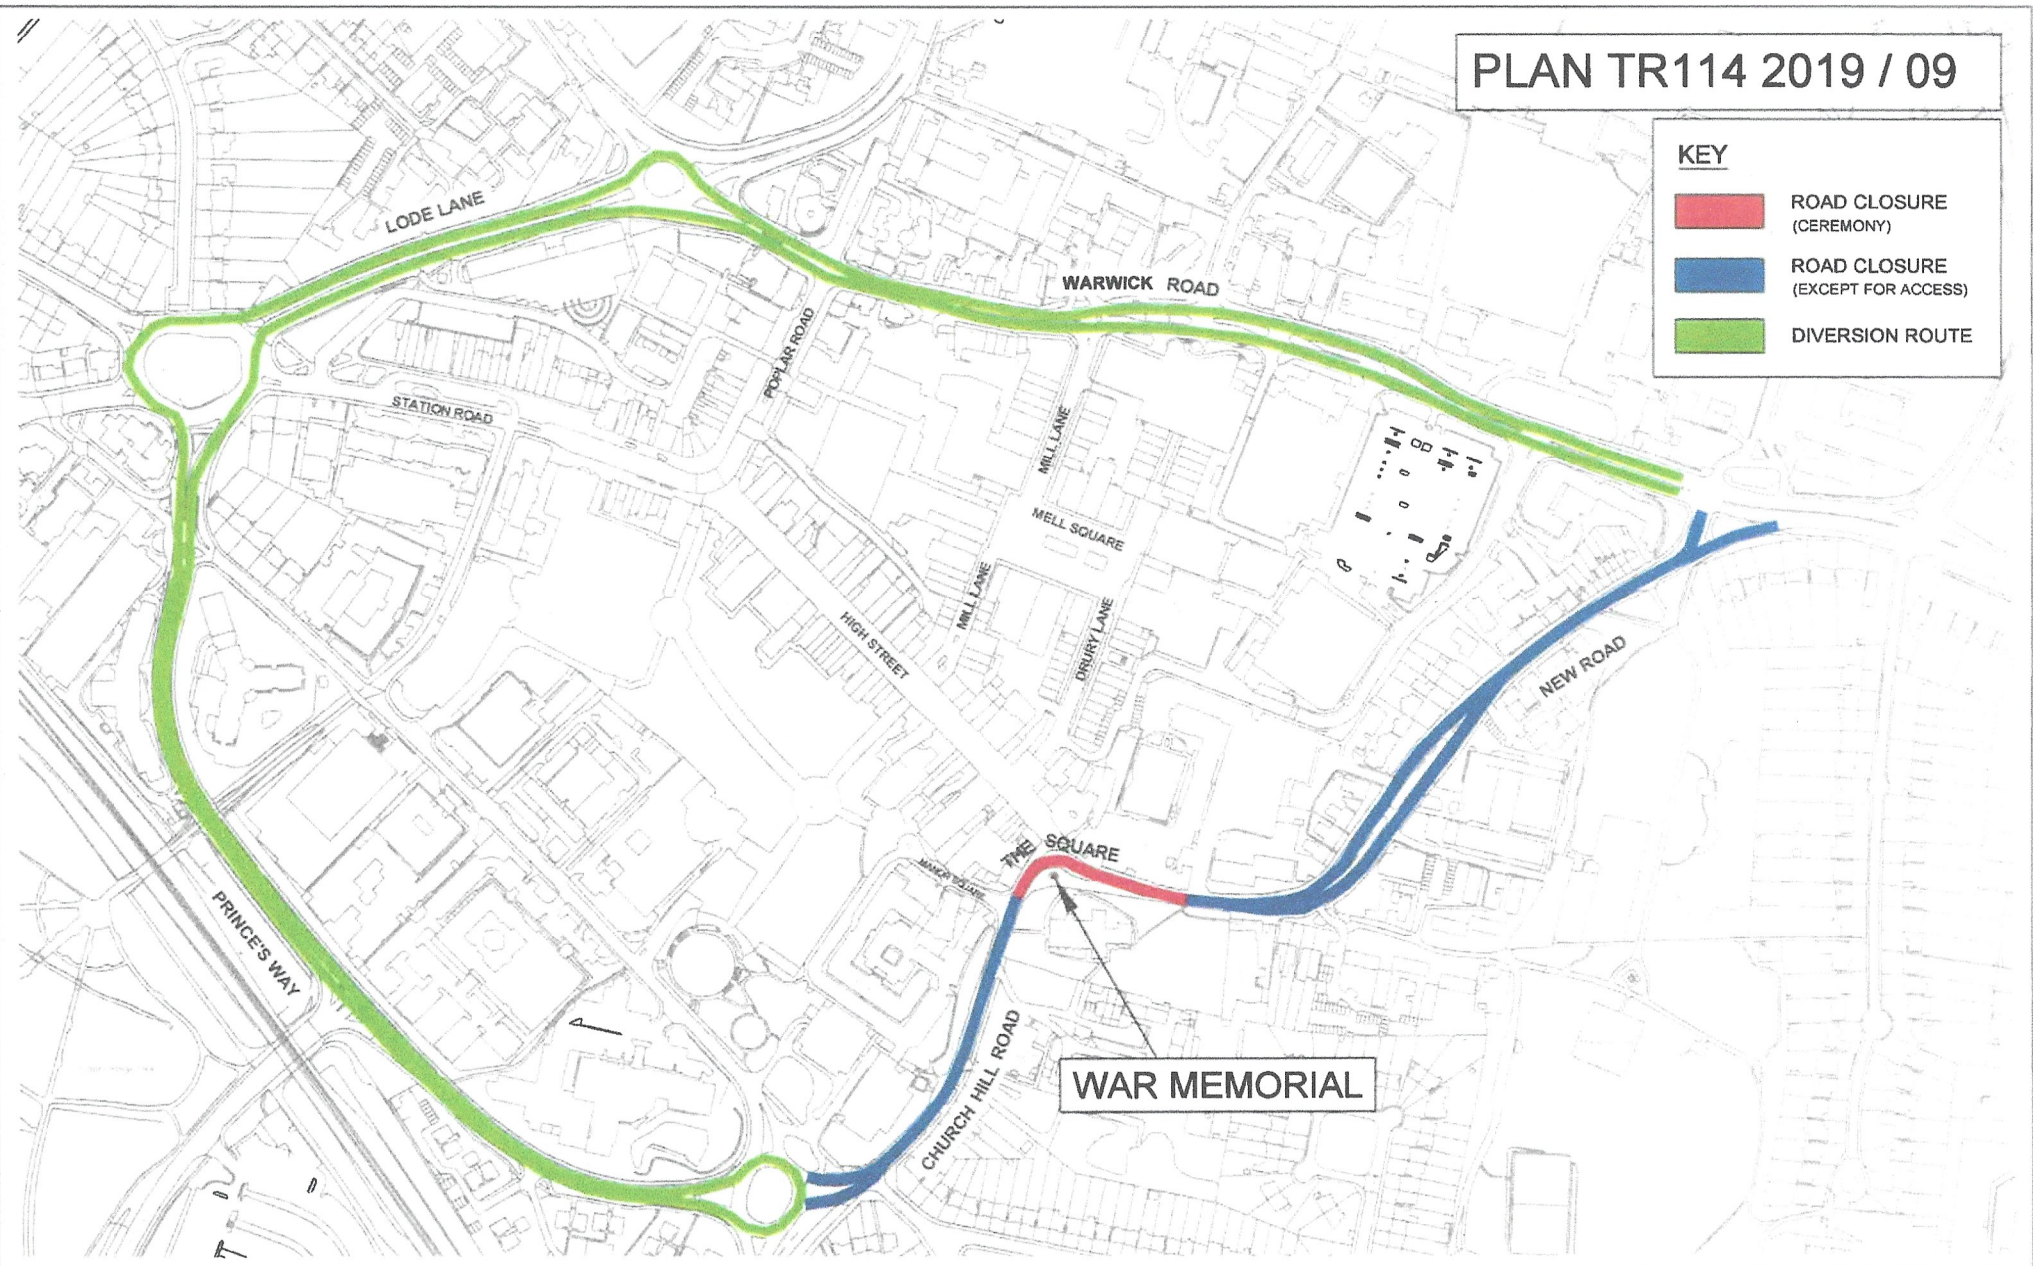

This map is reproduced from the Ordnance Survey material with the permission of Ordnance Survey on behalf of The Controller of Her Majesty's Stationery Office. © Crown copyright. Unauthorised reproduction infringes Crown copyright and may lead to prosecution or civil proceedings. Solihull Metropolitan Borough Council - 100023139 - 2004.

## REMEMBRANCE DAY PARADE SOLIHULL TOWN CENTRE - SUNDAY 10/11/2019



Solihull MBC Licence N 100023139  
Contains Ordnance Survey data © Crown Copyright and database right 2019

Referred to in Item	Drawn By: <b>RG</b>	Checked By	DO NOT SCALE
Plan No <b>TR114 / 2019</b>	Scale <b>N.T.S.</b>	Date <b>OCT'19</b>	OS Ref

MANAGED GROWTH DIRECTORATE