


NOTES:  
 1. THIS DRAWING IS THE PROPERTY OF HEADWAY MANAGEMENT LTD. IT IS TO BE USED ONLY FOR THE PROJECT AND SITE SPECIFICALLY IDENTIFIED.  
 2. THIS DRAWING IS NOT TO BE USED FOR ANY OTHER PROJECT OR SITE WITHOUT THE WRITTEN PERMISSION OF HEADWAY MANAGEMENT LTD.  
 3. THIS DRAWING IS NOT TO BE USED FOR ANY OTHER PROJECT OR SITE WITHOUT THE WRITTEN PERMISSION OF HEADWAY MANAGEMENT LTD.

**Additional Signage**



Cadent to supply and install footway/footpath closure signage accordingly before works can commence.

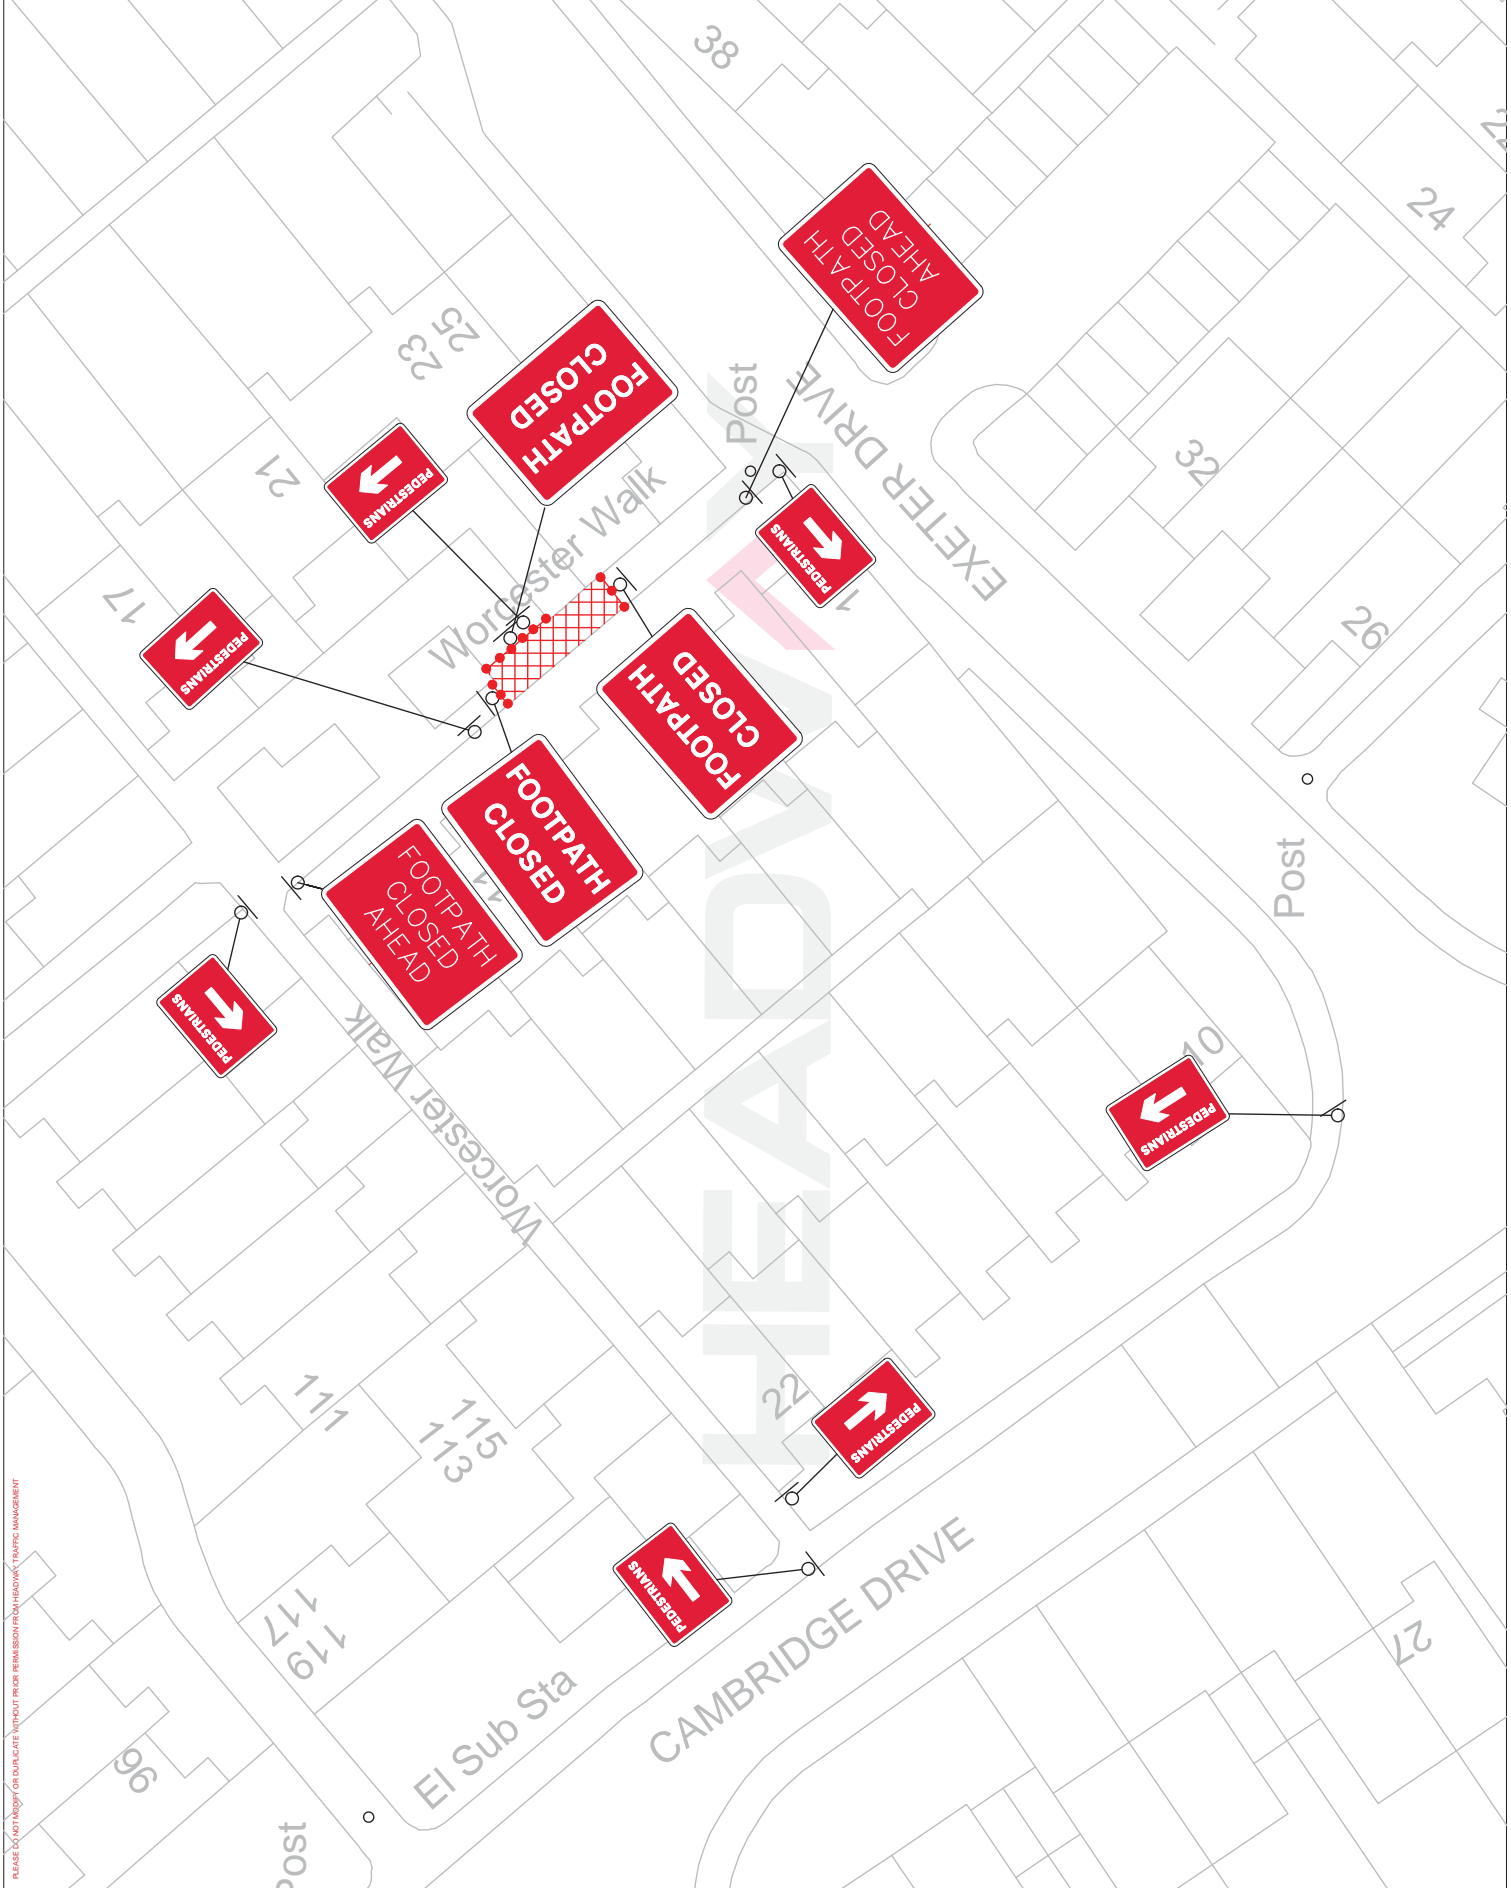

PROJECT: **Footpath Closure**

SITE ADDRESS: **Worcester Walk, Marston Green, Birmingham, B37 5NX**

DRAWN BY:	DATE:
G.Arundel	27/06/2024
CHECKED BY:	OUR REF:
C.Moran	
REF:	REVISION:
	1