

LOCATION PLAN  
 SCALE (N.T.S)



EXISTING LAYOUT



EXISTING LAYOUT



PROPOSED LAYOUT




PROPOSED LAYOUT

Notes


- DO NOT WORK FROM REDUCED DRAWINGS
- PLEASE REFER TO SCALE AND SIZE SHEET AS INDICATED DIMENSIONS TO BE VERIFIED ON SITE
- THIS DRAWING SHOULD NOT BE SCALED
- ANY DISCREPANCIES SHOULD BE REFERRED TO THE ENGINEER PRIOR TO WORK BEING PUT IN HAND
- ONLY PRINT IN COLOUR
- ALL ROAD MARKINGS TO BE IN ACCORDANCE WITH THE TRAFFIC SIGNS REGULATIONS AND GENERAL DIRECTIONS (2016) AND THE TRAFFIC SIGNS MANUAL, CHAPTER 5

KEY

- EXISTING FOOTWAY
- PROPOSED FOOTWAY
- EXISTING VERGE
- PROPOSED VERGE
- PROPOSED RED BLISTER TACTILE PAVING
- PROPOSED BUFF BLISTER TACTILE PAVING
- PROPOSED BELISHA BEACON
- EXISTING TREES
- PROPOSED TIMBER BOLLARDS

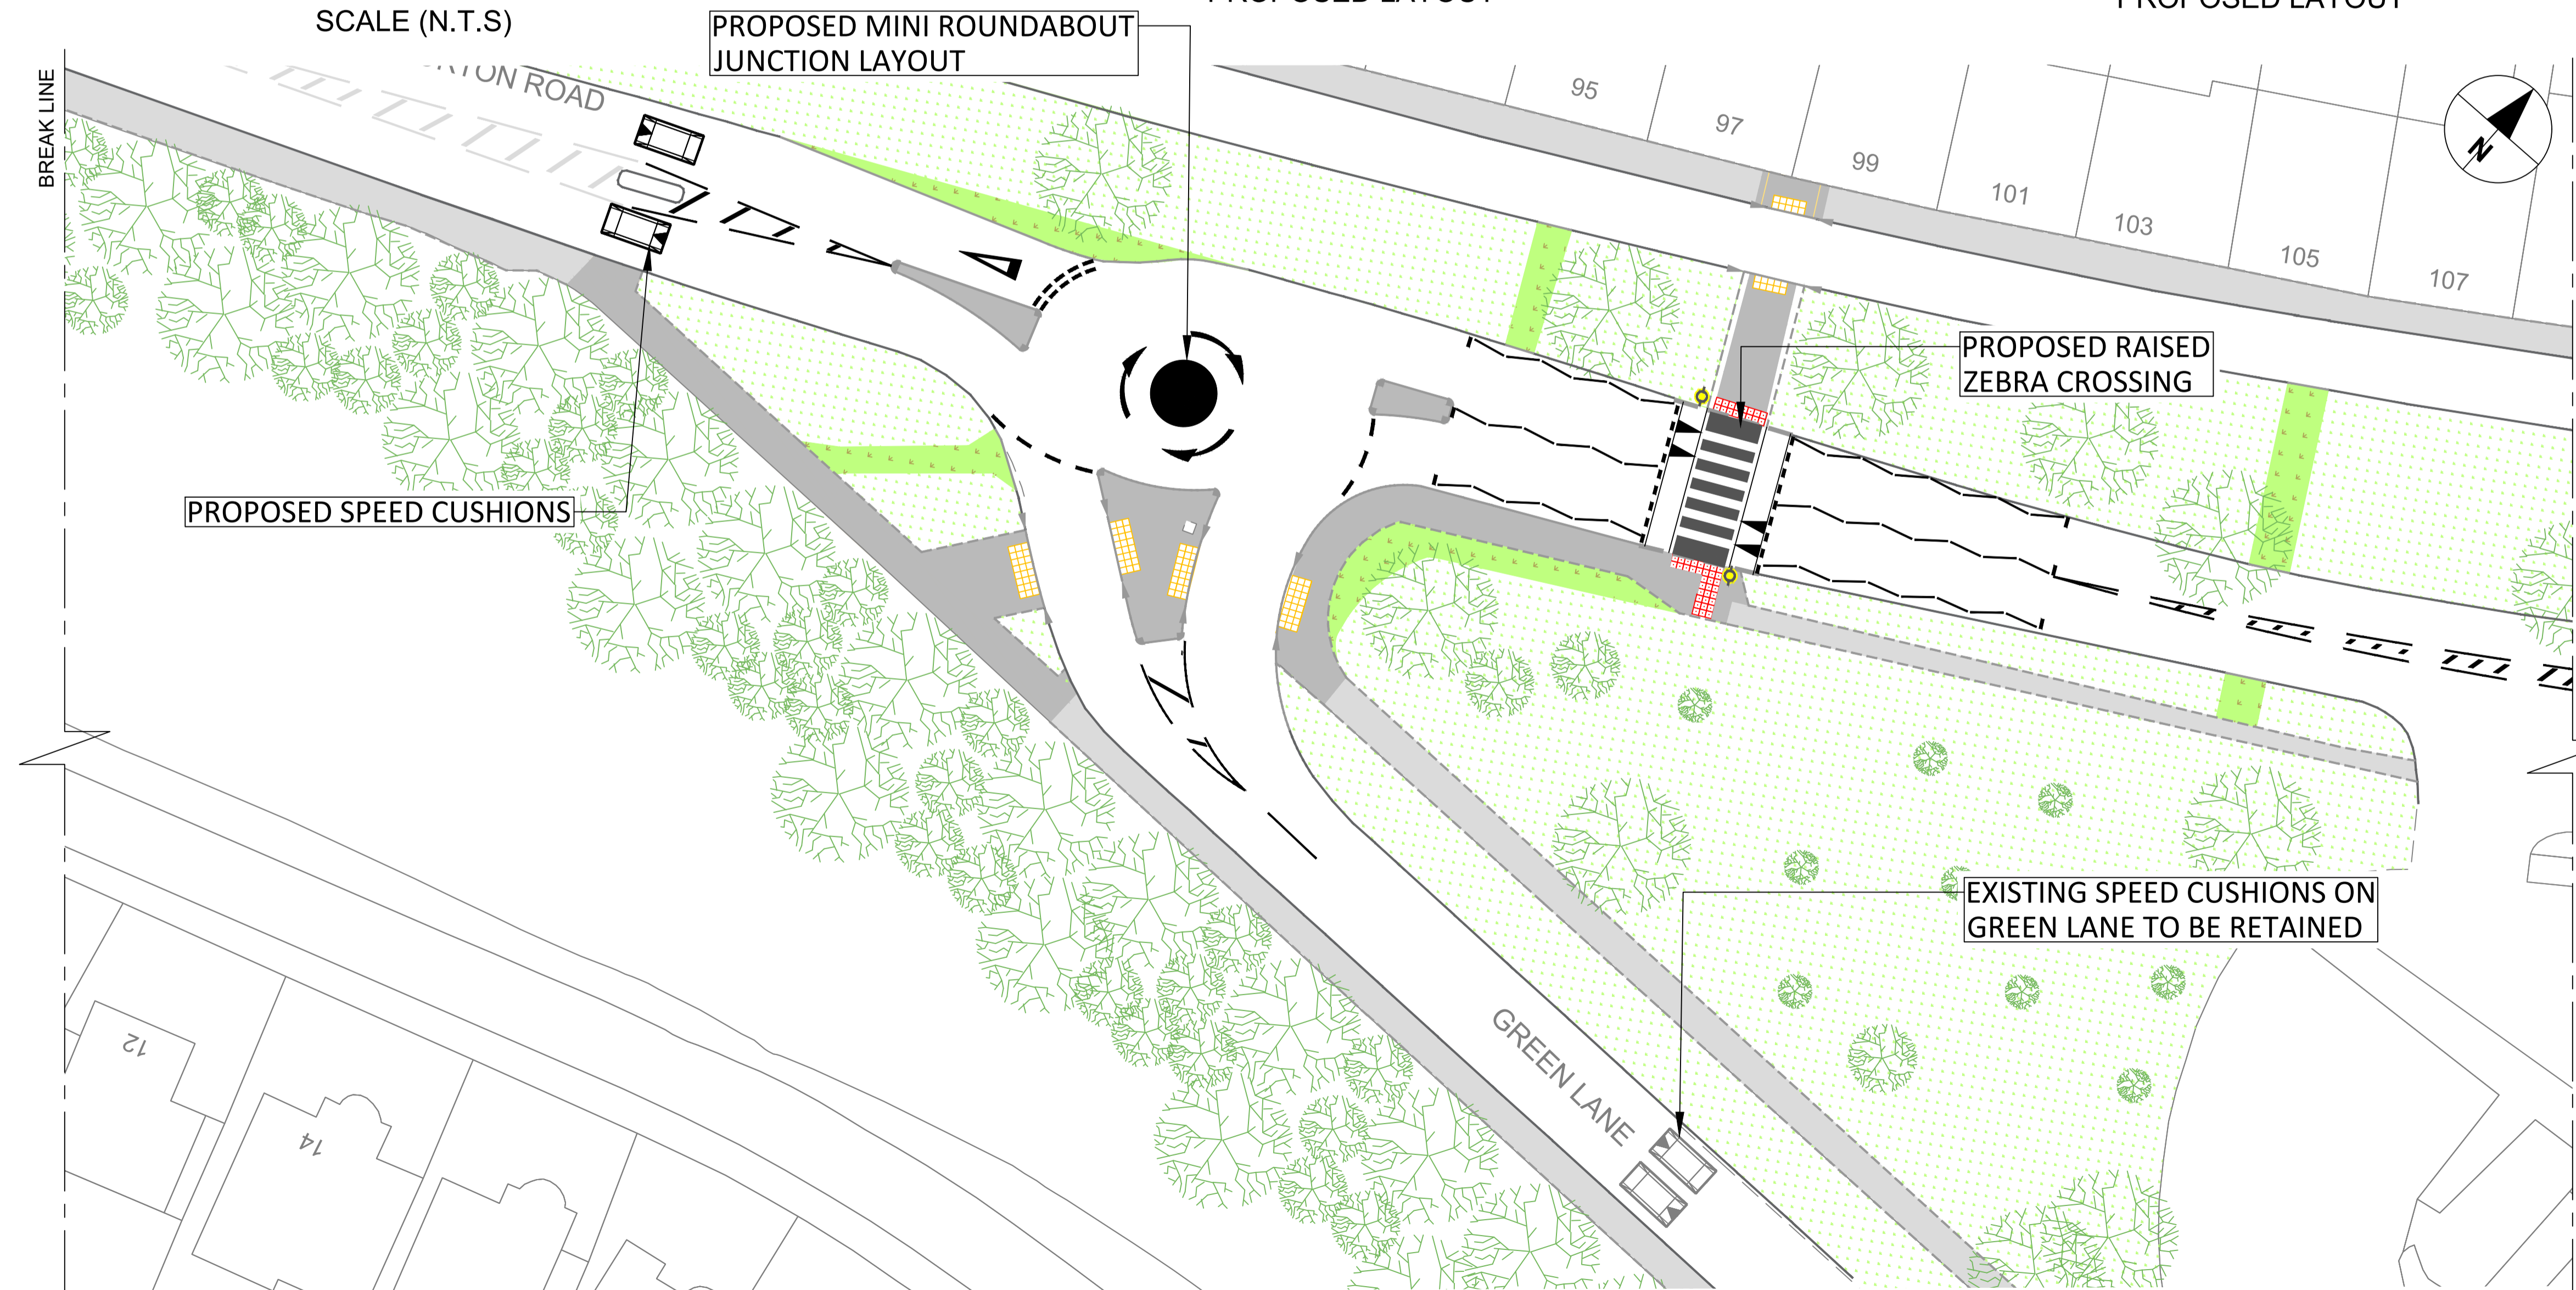

DETAILED LAYOUT  
 SCALE (1:250)

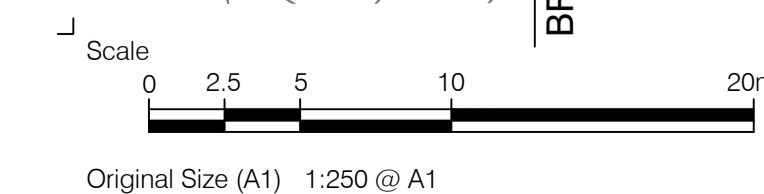

REV	BY	DESCRIPTION	CHECKED	APPROVED	DATE
A	CB	UPDATED AFTER DETAILED DESIGN	MD	KC	12.07.24

SOLIHULL MBC LICENSE NO. 100023139  
 CONTAINS ORDINANCE SURVEY DATA © CROWN COPYRIGHT AND DATABASE RIGHT 2024



HIGHWAY INFRASTRUCTURE  
 ECONOMY & INFRASTRUCTURE  
 COUNCIL HOUSE, MANOR SQUARE  
 SOLIHULL, B91 3QB  
 HIGHWAYS@SOLIHULL.GOV.UK  
 0121-704-6000


Status  
**FOR INFORMATION**

Project Title  
**WATER ORTON ROAD  
 ROAD SAFETY IMPROVEMENT  
 SCHEME**

Drawing Title  
**CONSULTATION PLAN  
 SHEET 1 OF 3**



Scale 1:250 @A1	Date 12/07/24	Drawn-by CB	Checked-by MD	Approved-by KC
Drawing Number 236087-SMBC-DR-P-0001				Rev A



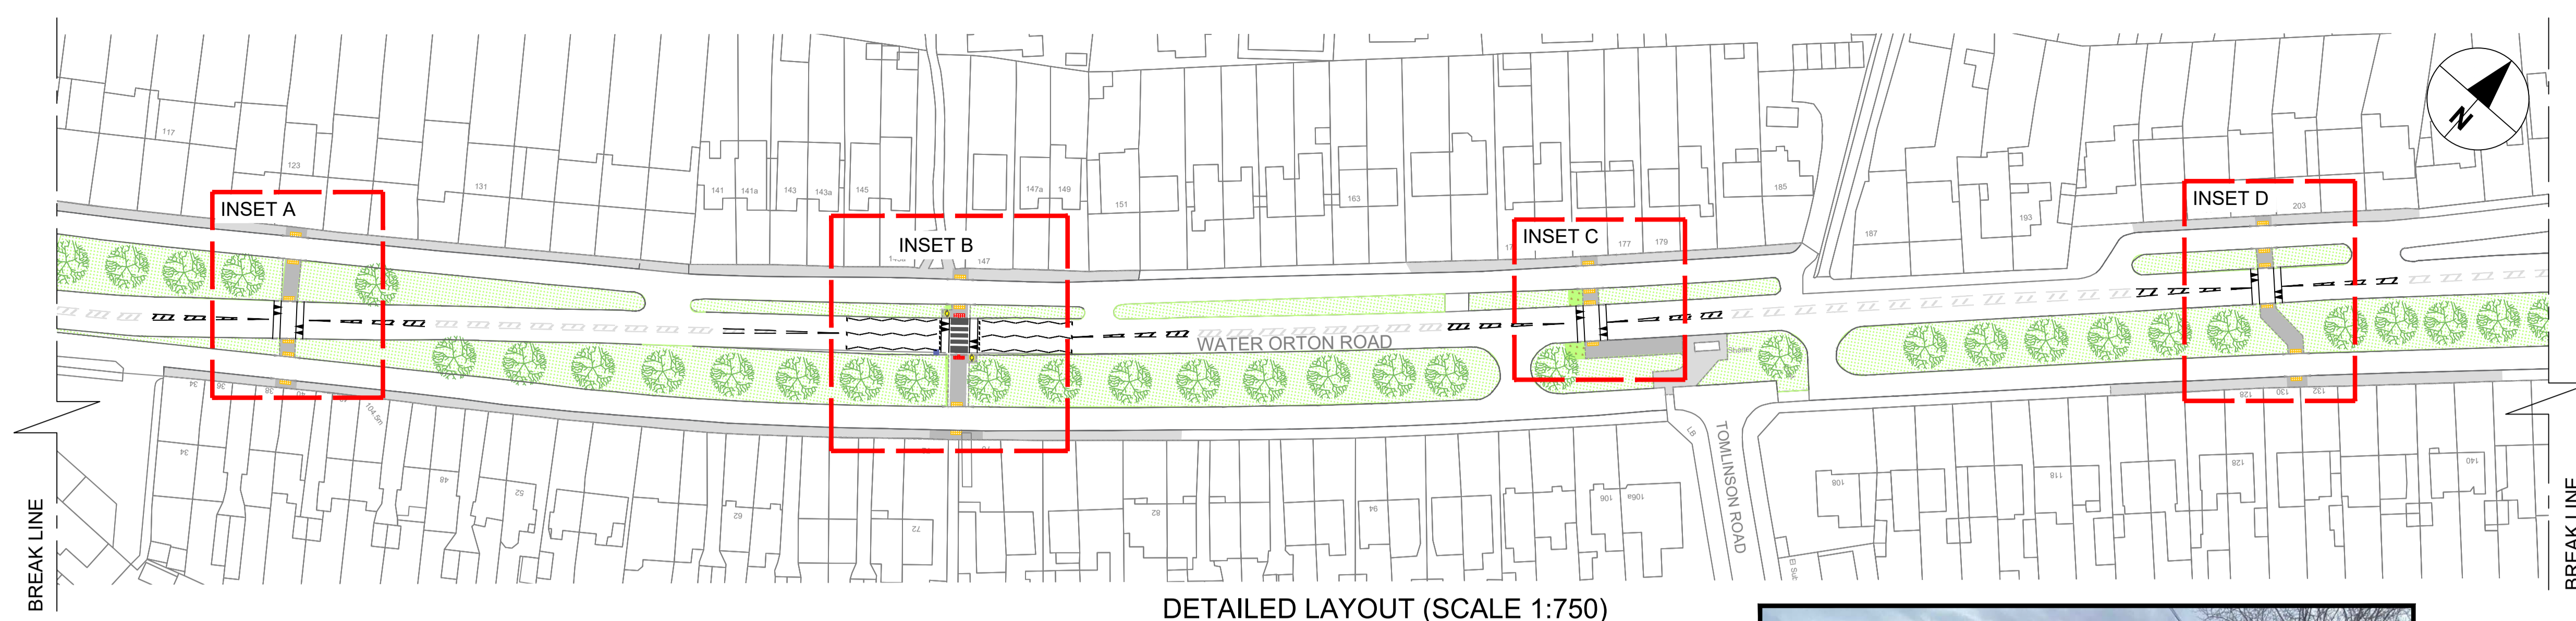


DETAILED LAYOUT (SCALE 1:750)

- Notes
- DO NOT WORK FROM REDUCED DRAWINGS
  - PLEASE REFER TO SCALE AND SIZE SHEET AS INDICATED DIMENSIONS TO BE VERIFIED ON SITE
  - THIS DRAWING SHOULD NOT BE SCALED
  - ANY DISCREPANCIES SHOULD BE REFERRED TO THE ENGINEER PRIOR TO WORK BEING PUT IN HAND
  - ONLY PRINT IN COLOUR
  - ALL ROAD MARKINGS TO BE IN ACCORDANCE WITH THE TRAFFIC SIGNS REGULATIONS AND GENERAL DIRECTIONS (2016) AND THE TRAFFIC SIGNS MANUAL, CHAPTER 5

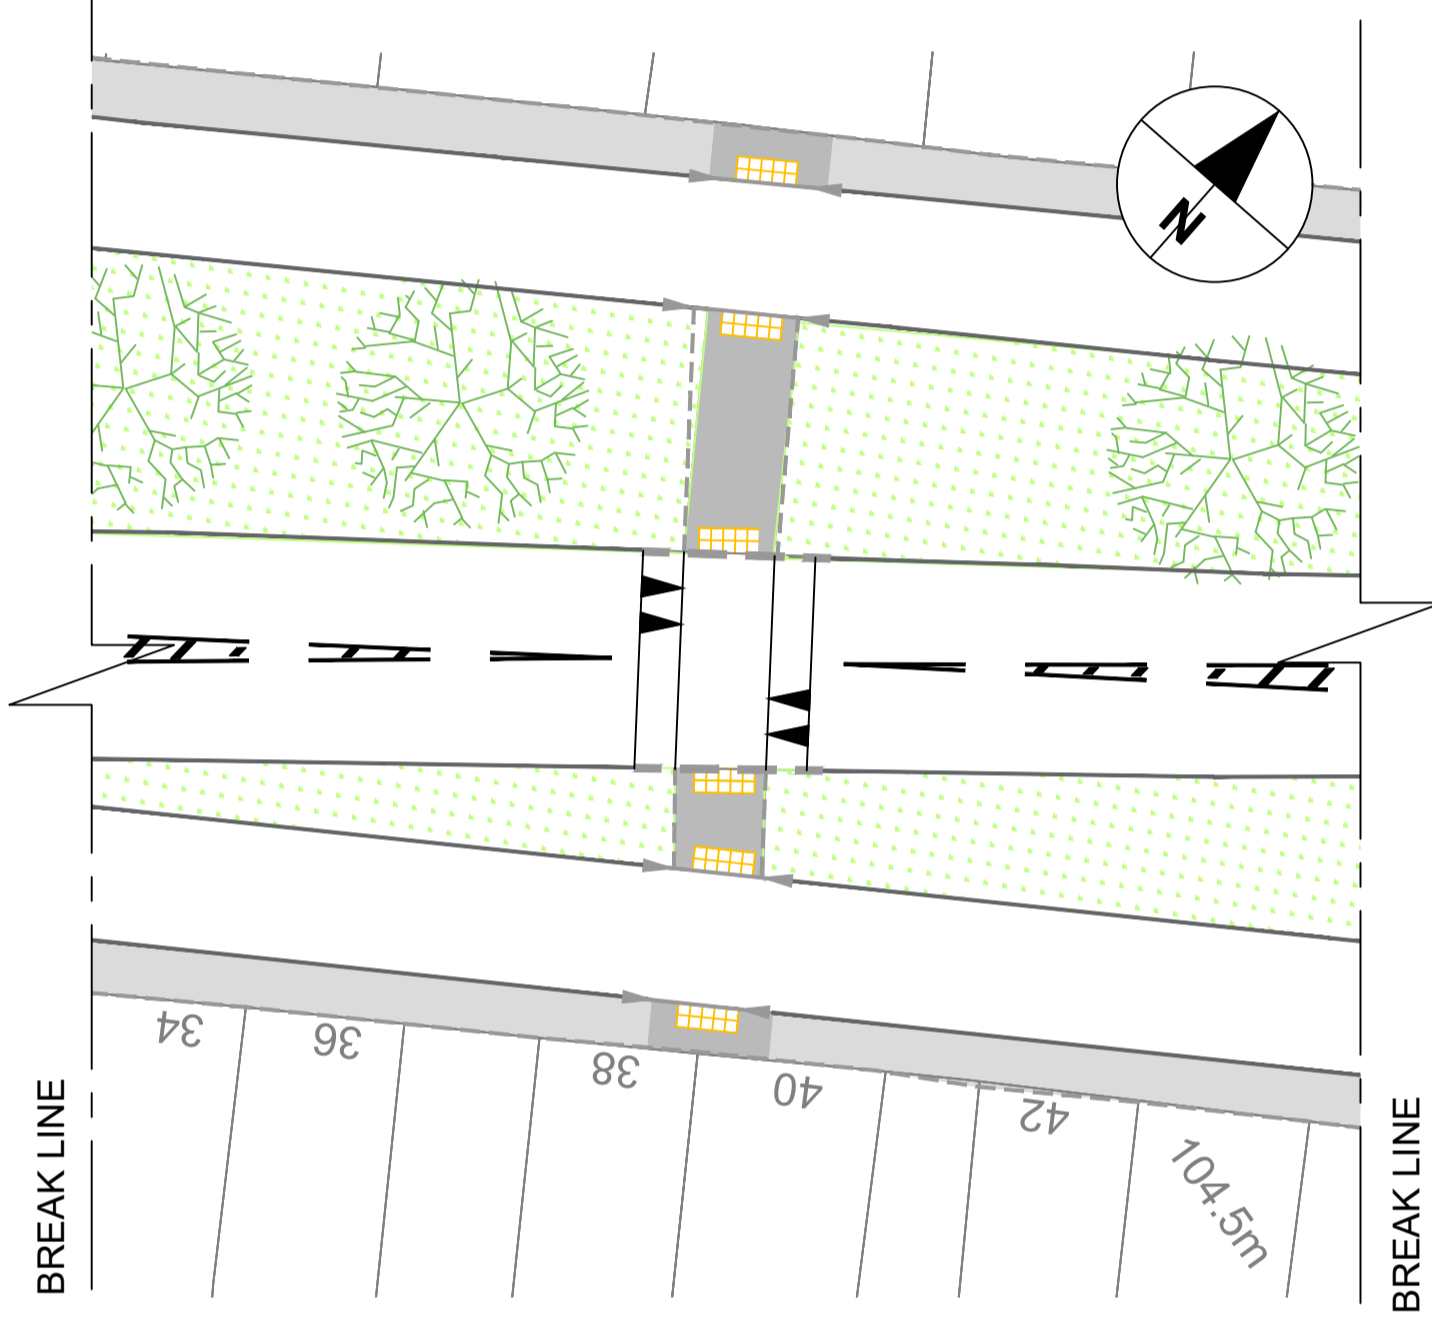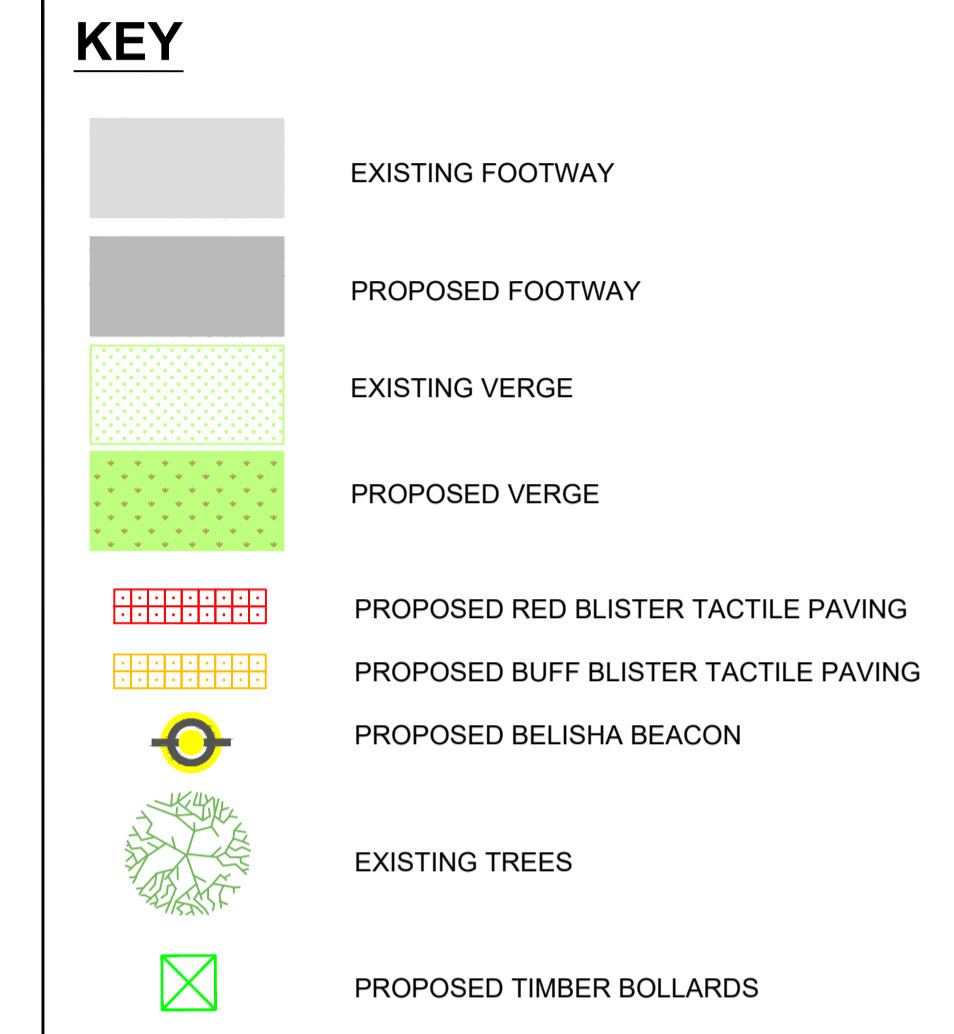

INSET A  
 (SCALE 1:250)

RAISED UNCONTROLLED CROSSING DETAIL

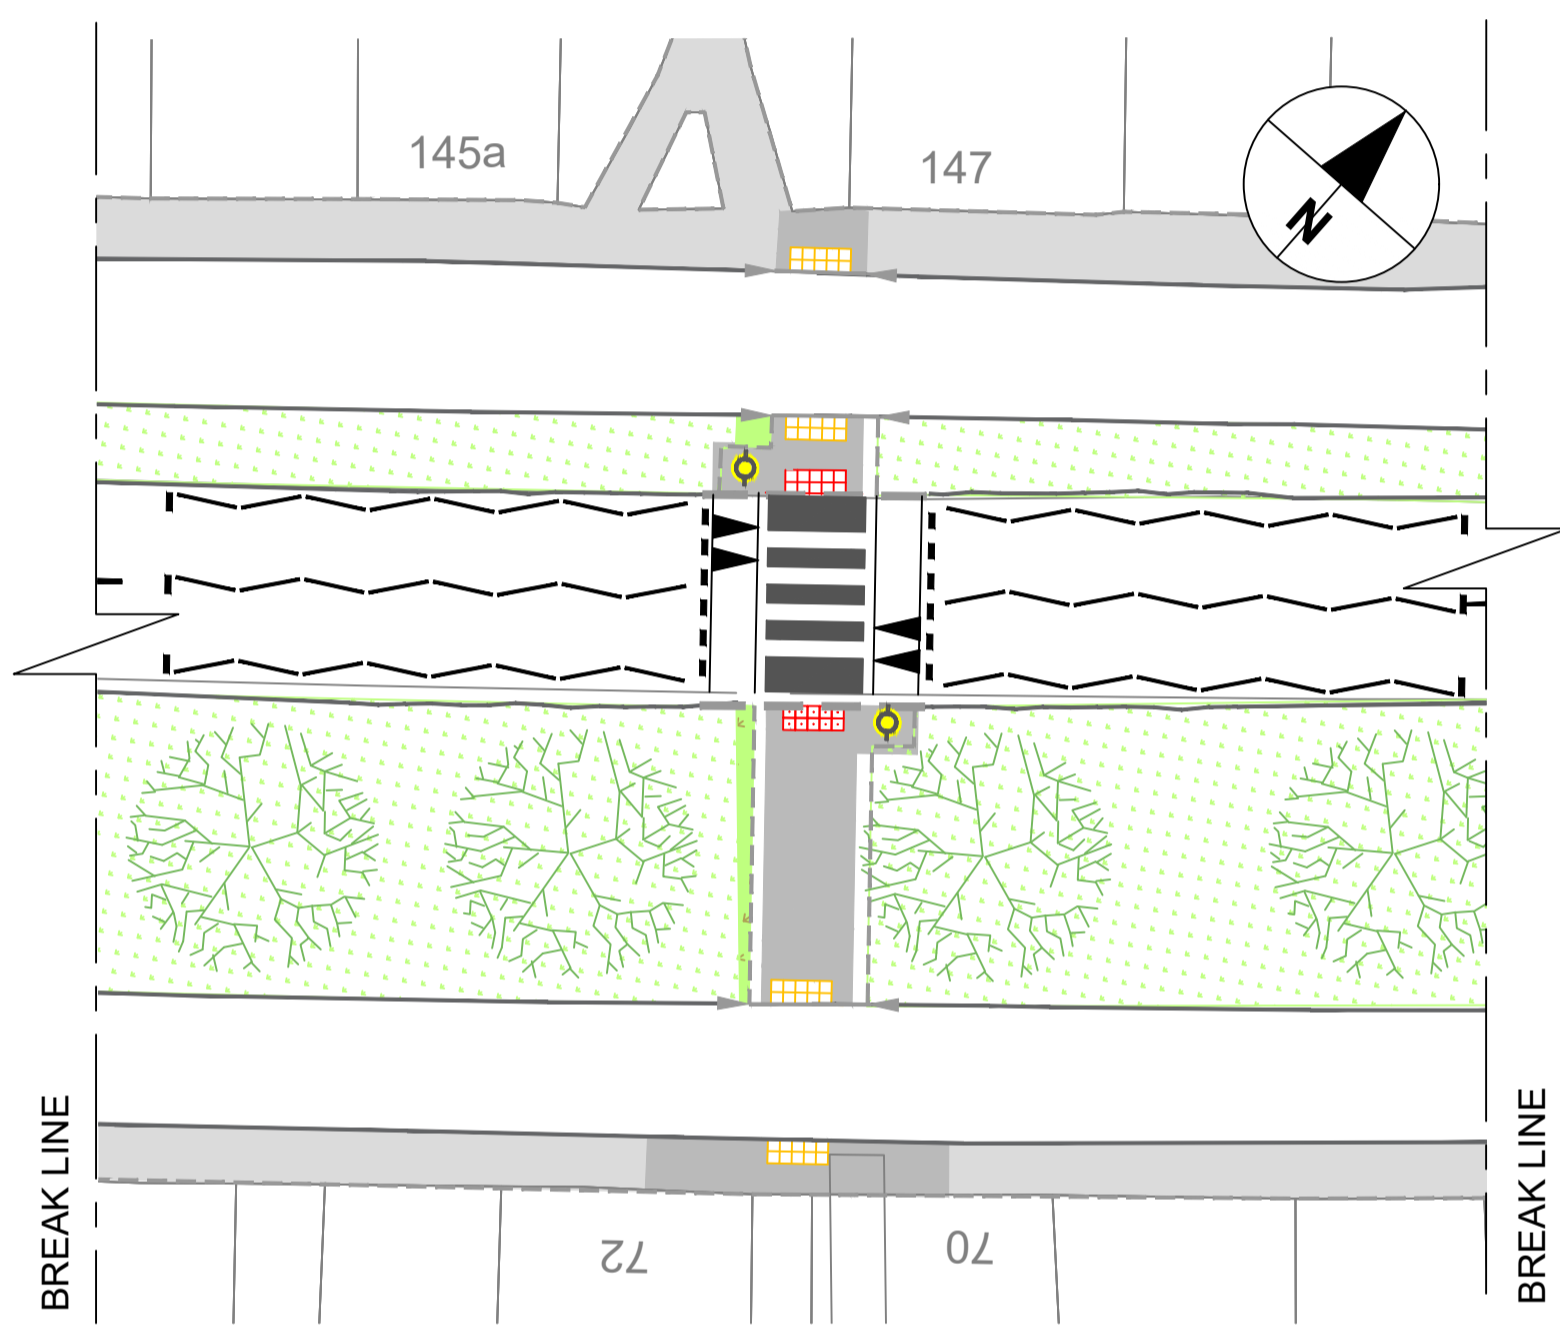

INSET B  
 (SCALE 1:250)


RAISED ZEBRA CROSSING DETAIL



EXISTING LAYOUT - INSET B




PROPOSED LAYOUT - INSET B

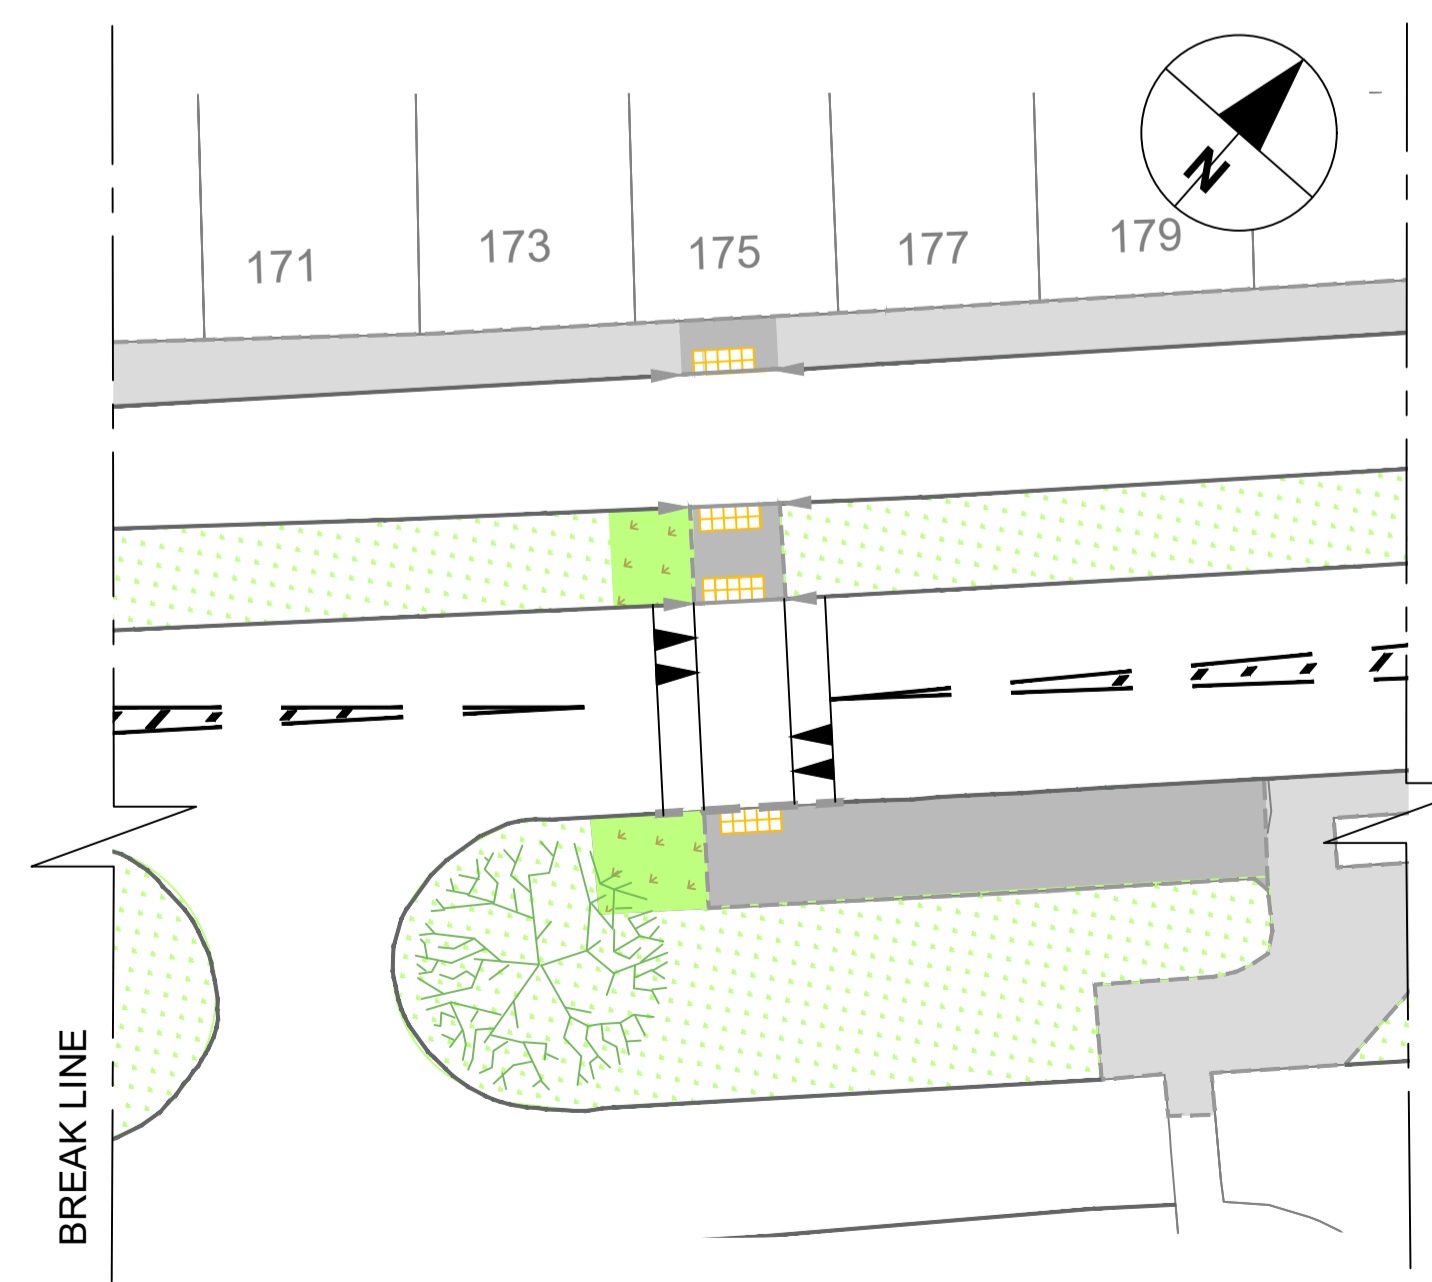


INSET C  
 (SCALE 1:250)

RAISED UNCONTROLLED CROSSING DETAIL

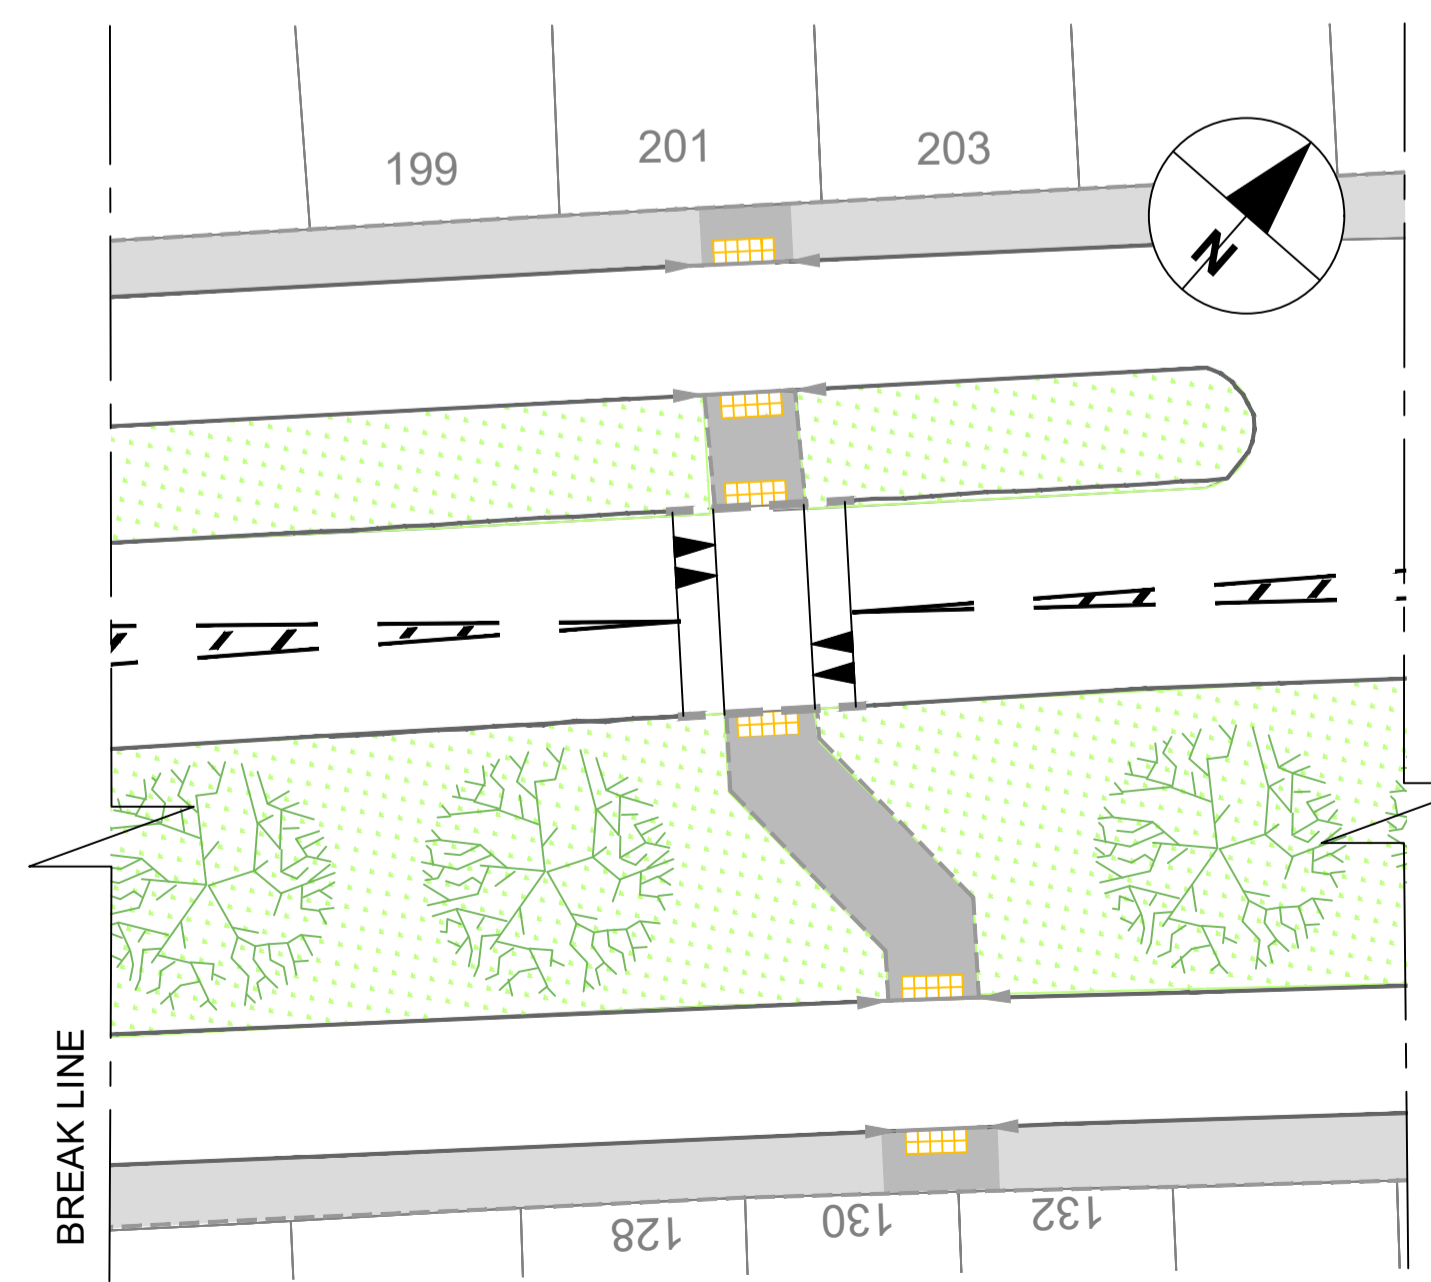


INSET D  
 (SCALE 1:250)

RAISED UNCONTROLLED CROSSING DETAIL

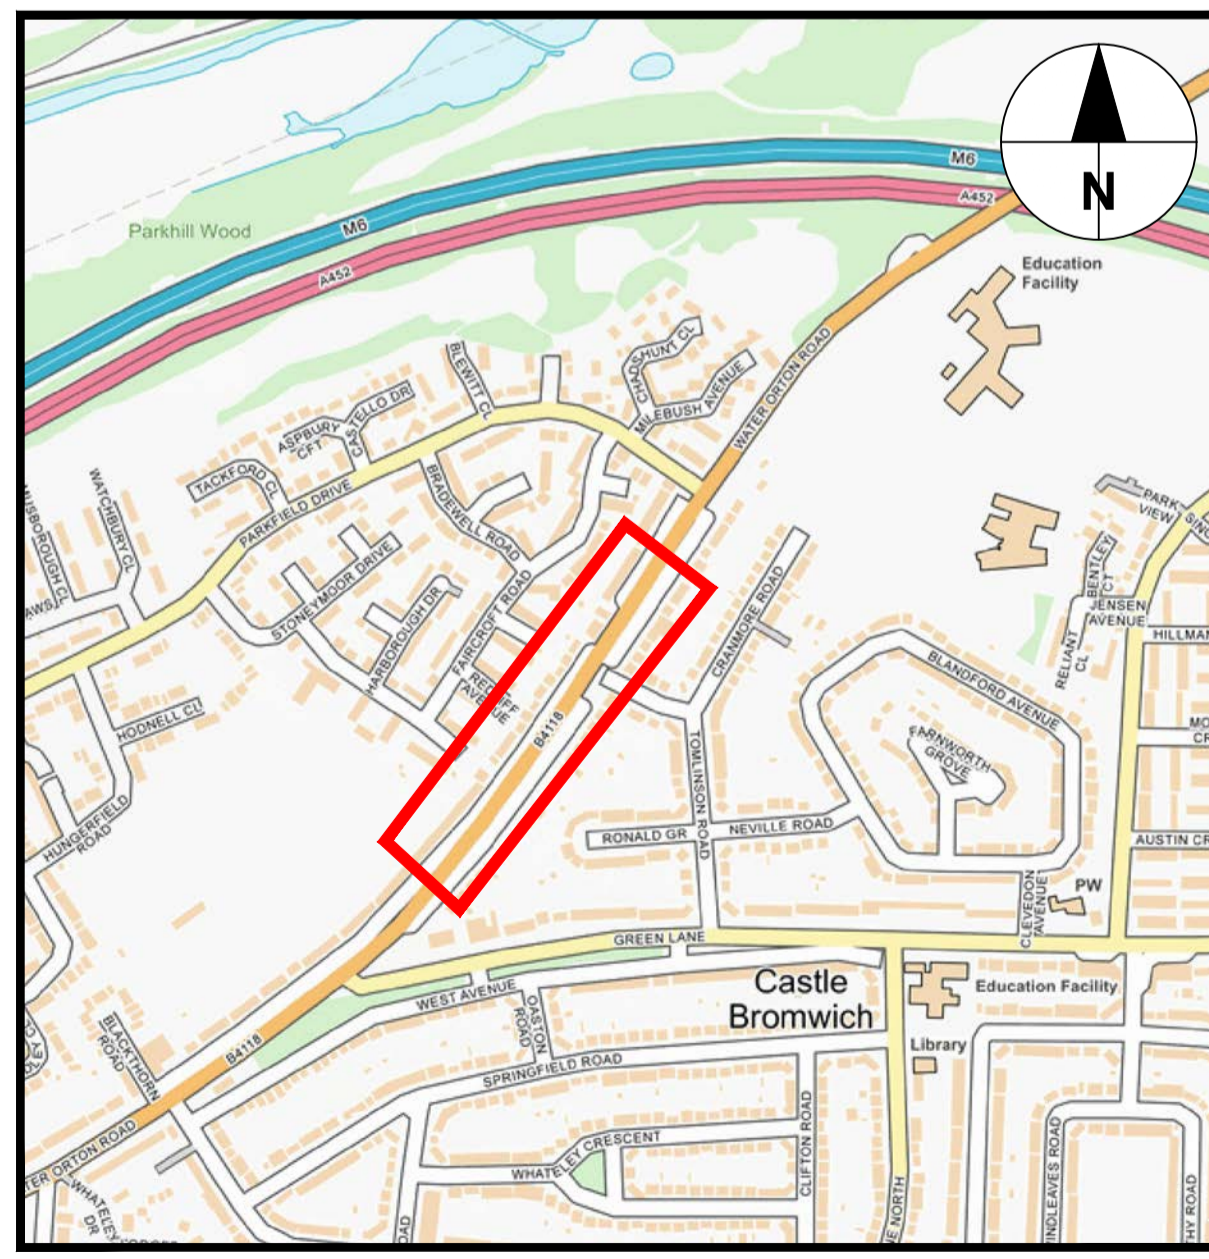

LOCATION PLAN  
 SCALE (N.T.S)

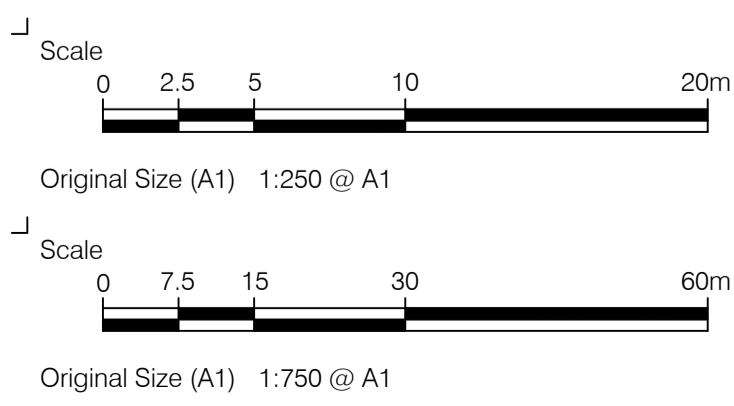

REV	BY	DESCRIPTION	CHECKED	APPROVED	DATE
A	CB	UPDATED AFTER DETAILED DESIGN	MD	KC	12.07.24

SOLIHULL MBC LICENSE NO. 100023139  
 CONTAINS ORDINANCE SURVEY DATA © CROWN COPYRIGHT AND DATABASE RIGHT 2024



HIGHWAY INFRASTRUCTURE  
 ECONOMY & INFRASTRUCTURE  
 COUNCIL HOUSE, MANOR SQUARE  
 SOLIHULL, B91 3QB  
 HIGHWAYS@SOLIHULL.GOV.UK  
 0121-704-6000


Status  
**FOR INFORMATION**

Project Title  
**WATER ORTON ROAD  
 ROAD SAFETY IMPROVEMENT  
 SCHEME**


Drawing Title  
**CONSULTATION PLAN  
 SHEET 2 OF 3**

Scale	Date	Drawn-by	Checked-by	Approved-by
As shown	12/07/24	CB	MD	KC
Drawing Number	236087-SMBC-DR-P-002			Rev
				A



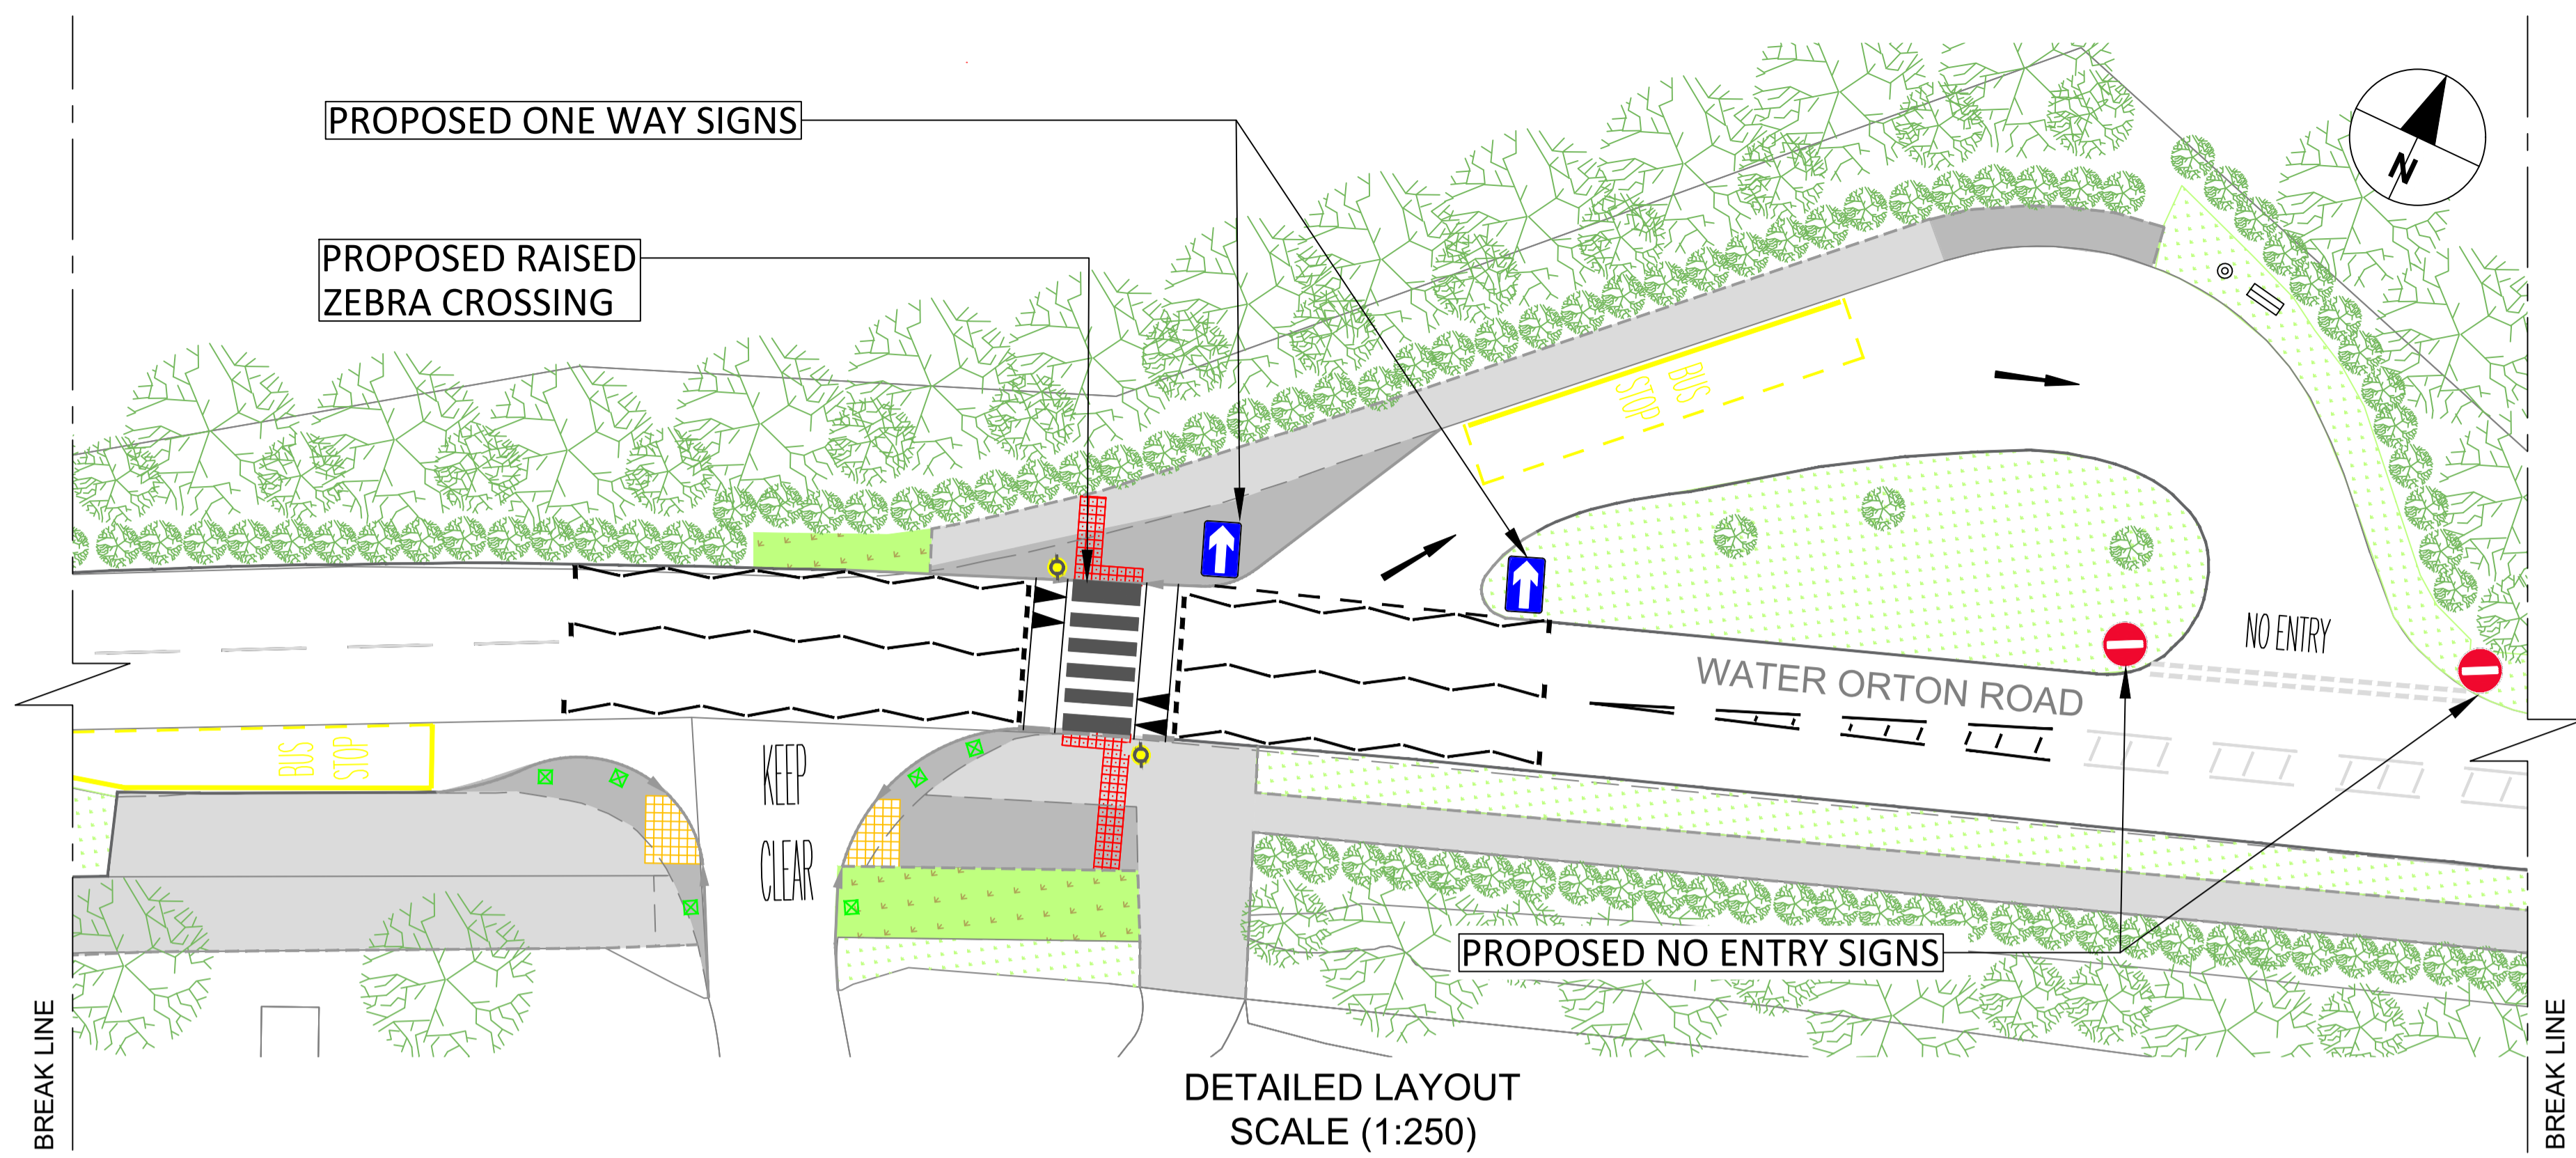



- Notes**
- DO NOT WORK FROM REDUCED DRAWINGS
  - PLEASE REFER TO SCALE AND SIZE SHEET AS INDICATED DIMENSIONS TO BE VERIFIED ON SITE
  - THIS DRAWING SHOULD NOT BE SCALED
  - ANY DISCREPANCIES SHOULD BE REFERRED TO THE ENGINEER PRIOR TO WORK BEING PUT IN HAND
  - ONLY PRINT IN COLOUR
  - ALL ROAD MARKINGS TO BE IN ACCORDANCE WITH THE TRAFFIC SIGNS REGULATIONS AND GENERAL DIRECTIONS (2016) AND THE TRAFFIC SIGNS MANUAL, CHAPTER 5

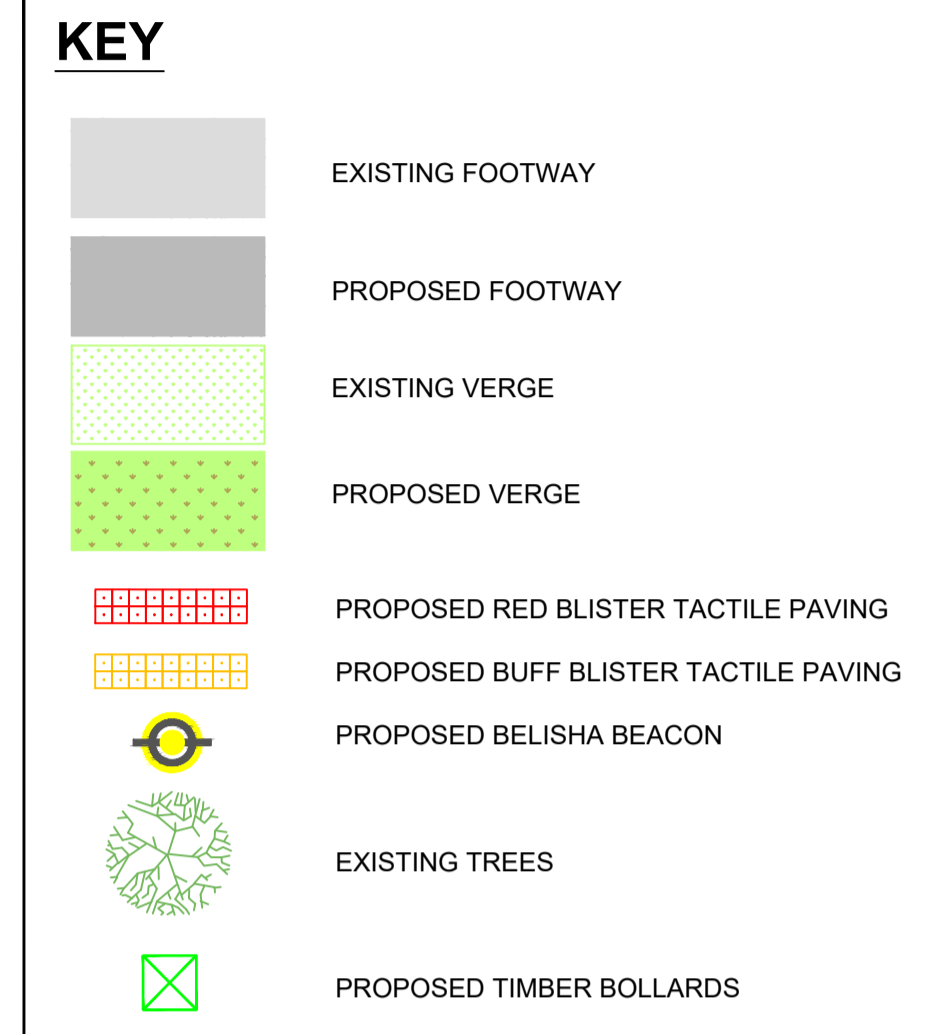

EXISTING LAYOUT



PROPOSED LAYOUT

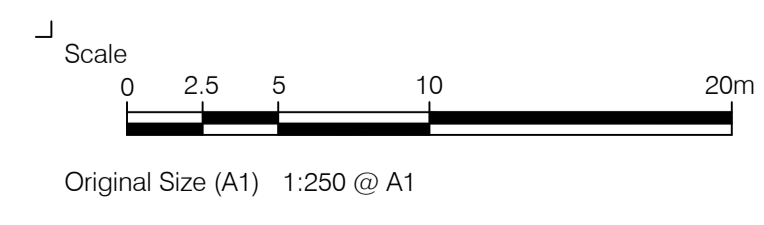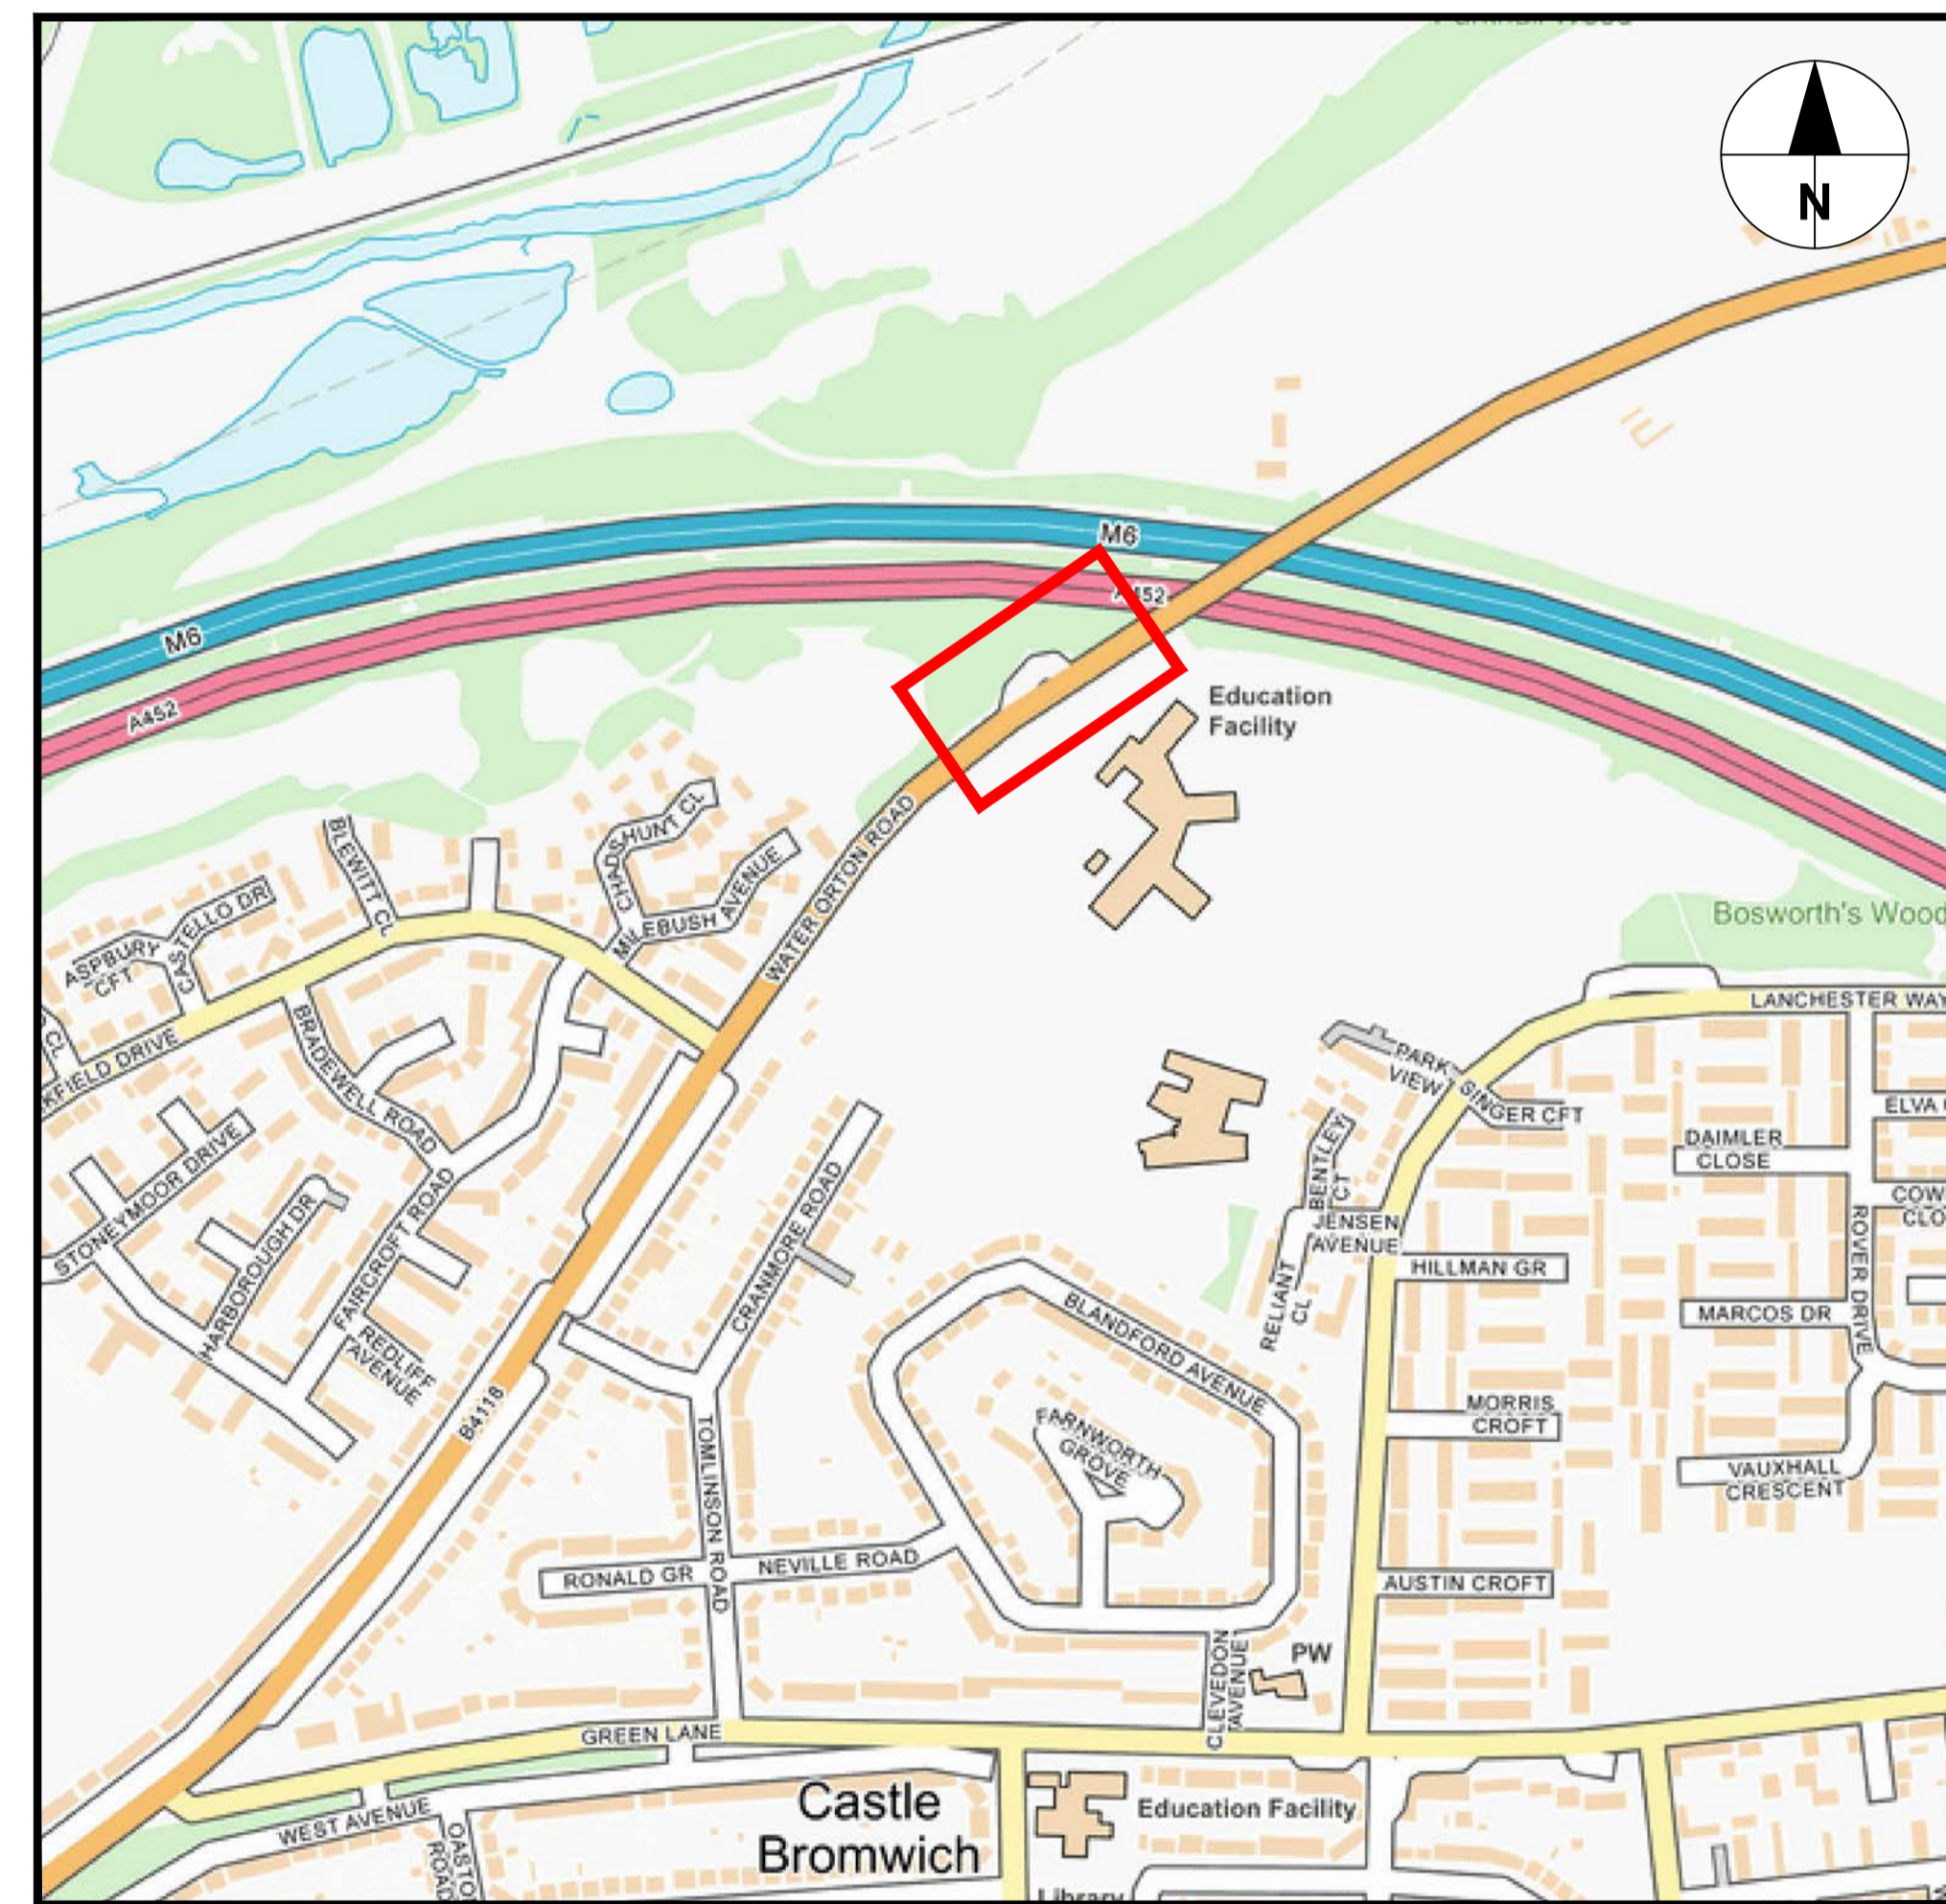

REV	BY	DESCRIPTION	CHECKED	APPROVED	DATE
A	CB	UPDATED AFTER DETAILED DESIGN	MD	KC	12.07.24

SOLIHULL MBC LICENSE NO. 100023139  
 CONTAINS ORDINANCE SURVEY DATA © CROWN COPYRIGHT AND DATABASE RIGHT 2024



HIGHWAY INFRASTRUCTURE  
 ECONOMY & INFRASTRUCTURE  
 COUNCIL HOUSE, MANOR SQUARE  
 SOLIHULL, B91 3QB  
 HIGHWAYS@SOLIHULL.GOV.UK  
 0121-704-6000

Status  
**FOR INFORMATION**

Project Title  
**WATER ORTON ROAD  
 ROAD SAFETY IMPROVEMENT  
 SCHEME**

Drawing Title  
**CONSULTATION PLAN  
 SHEET 3 OF 3**

Scale	Date	Drawn-by	Checked-by	Approved-by
As shown	12/07/24	CB	MD	KC
Drawing Number	236087-SMBC-DR-P-0003			Rev
				A