

ISO A1 250mm x 841mm
 Drawn:RS
 Approved:AC
 Checked:PSM
 Designer:RS
 Project Management (visits):
 Report:
 Lead sheet by: GARDINER/0203/45/30 Lead Sheet: 0204/45/30
 File name: C:\PWORKING\AECOM_DS20_IL\CL\TRICHARD.GARDINER@AECOM.COM\0434832401222-ACM-HAC-SMBC-DR-TR-2600004

P04	30/05/24
-----	----------

ISSUE/REVISION	DATE	DESCRIPTION
P01	04/10/23	First Issue
P02	12/01/24	TRO Update
P03	06/03/24	TRO Update
P04	30/05/24	TRO Updates
IR		

Suitable for review & comment

60688007F

PACKAGE TRO CONSULTATION PLANS

LODE LANE/


DOWNHOUSE LANE

SHEET NUMBER

401222 -ACM -HAC -

SMBC -DR -TR -2600 004

Location 1 Type 1 Role 1MCHW 1 Number

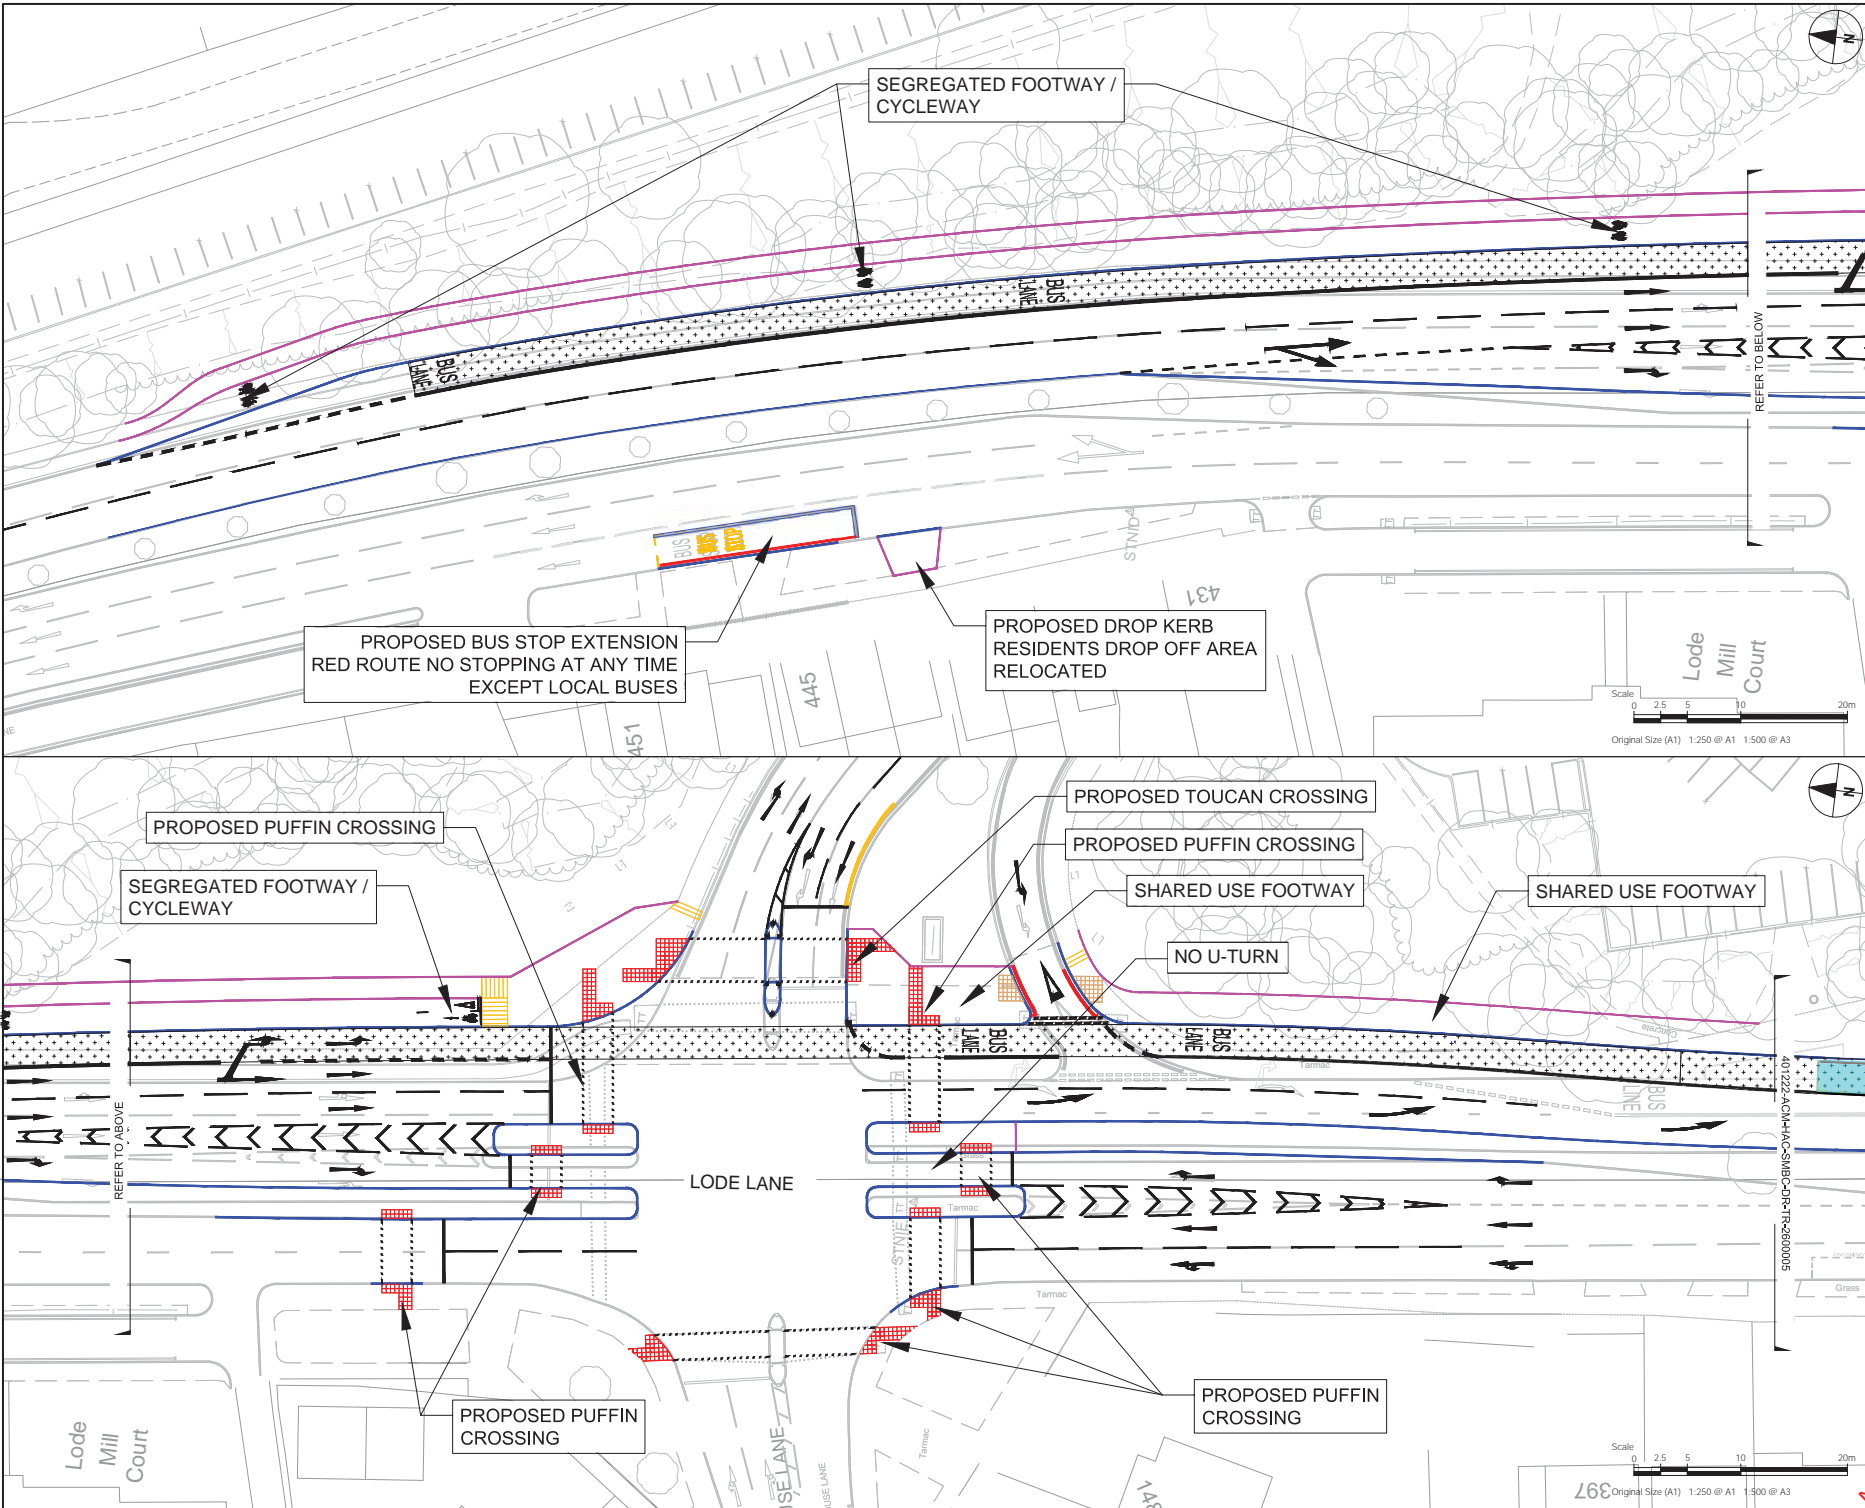

This drawing has been prepared for the use of AECOM's client. It may not be used, modified, reproduced or relied upon by third parties, except as agreed by AECOM or as required by law. AECOM accepts no responsibility, and denies any liability whatsoever, to any party that uses or relies on this drawing without AECOM's express written consent. All measurements must be obtained from the stated dimensions.