



THIS MAP IS REPRODUCED FROM ORIGINAL SURVEY MATERIAL WITH THE PERMISSION OF HER MAJESTY'S STATIONERY OFFICE. © CROWN COPYRIGHT. UNAUTHORISED REPRODUCTION INFRINGES CROWN COPYRIGHT AND MAY LEAD TO PROSECUTION ON CIVIL PROCEEDINGS. A1 1000849 2018

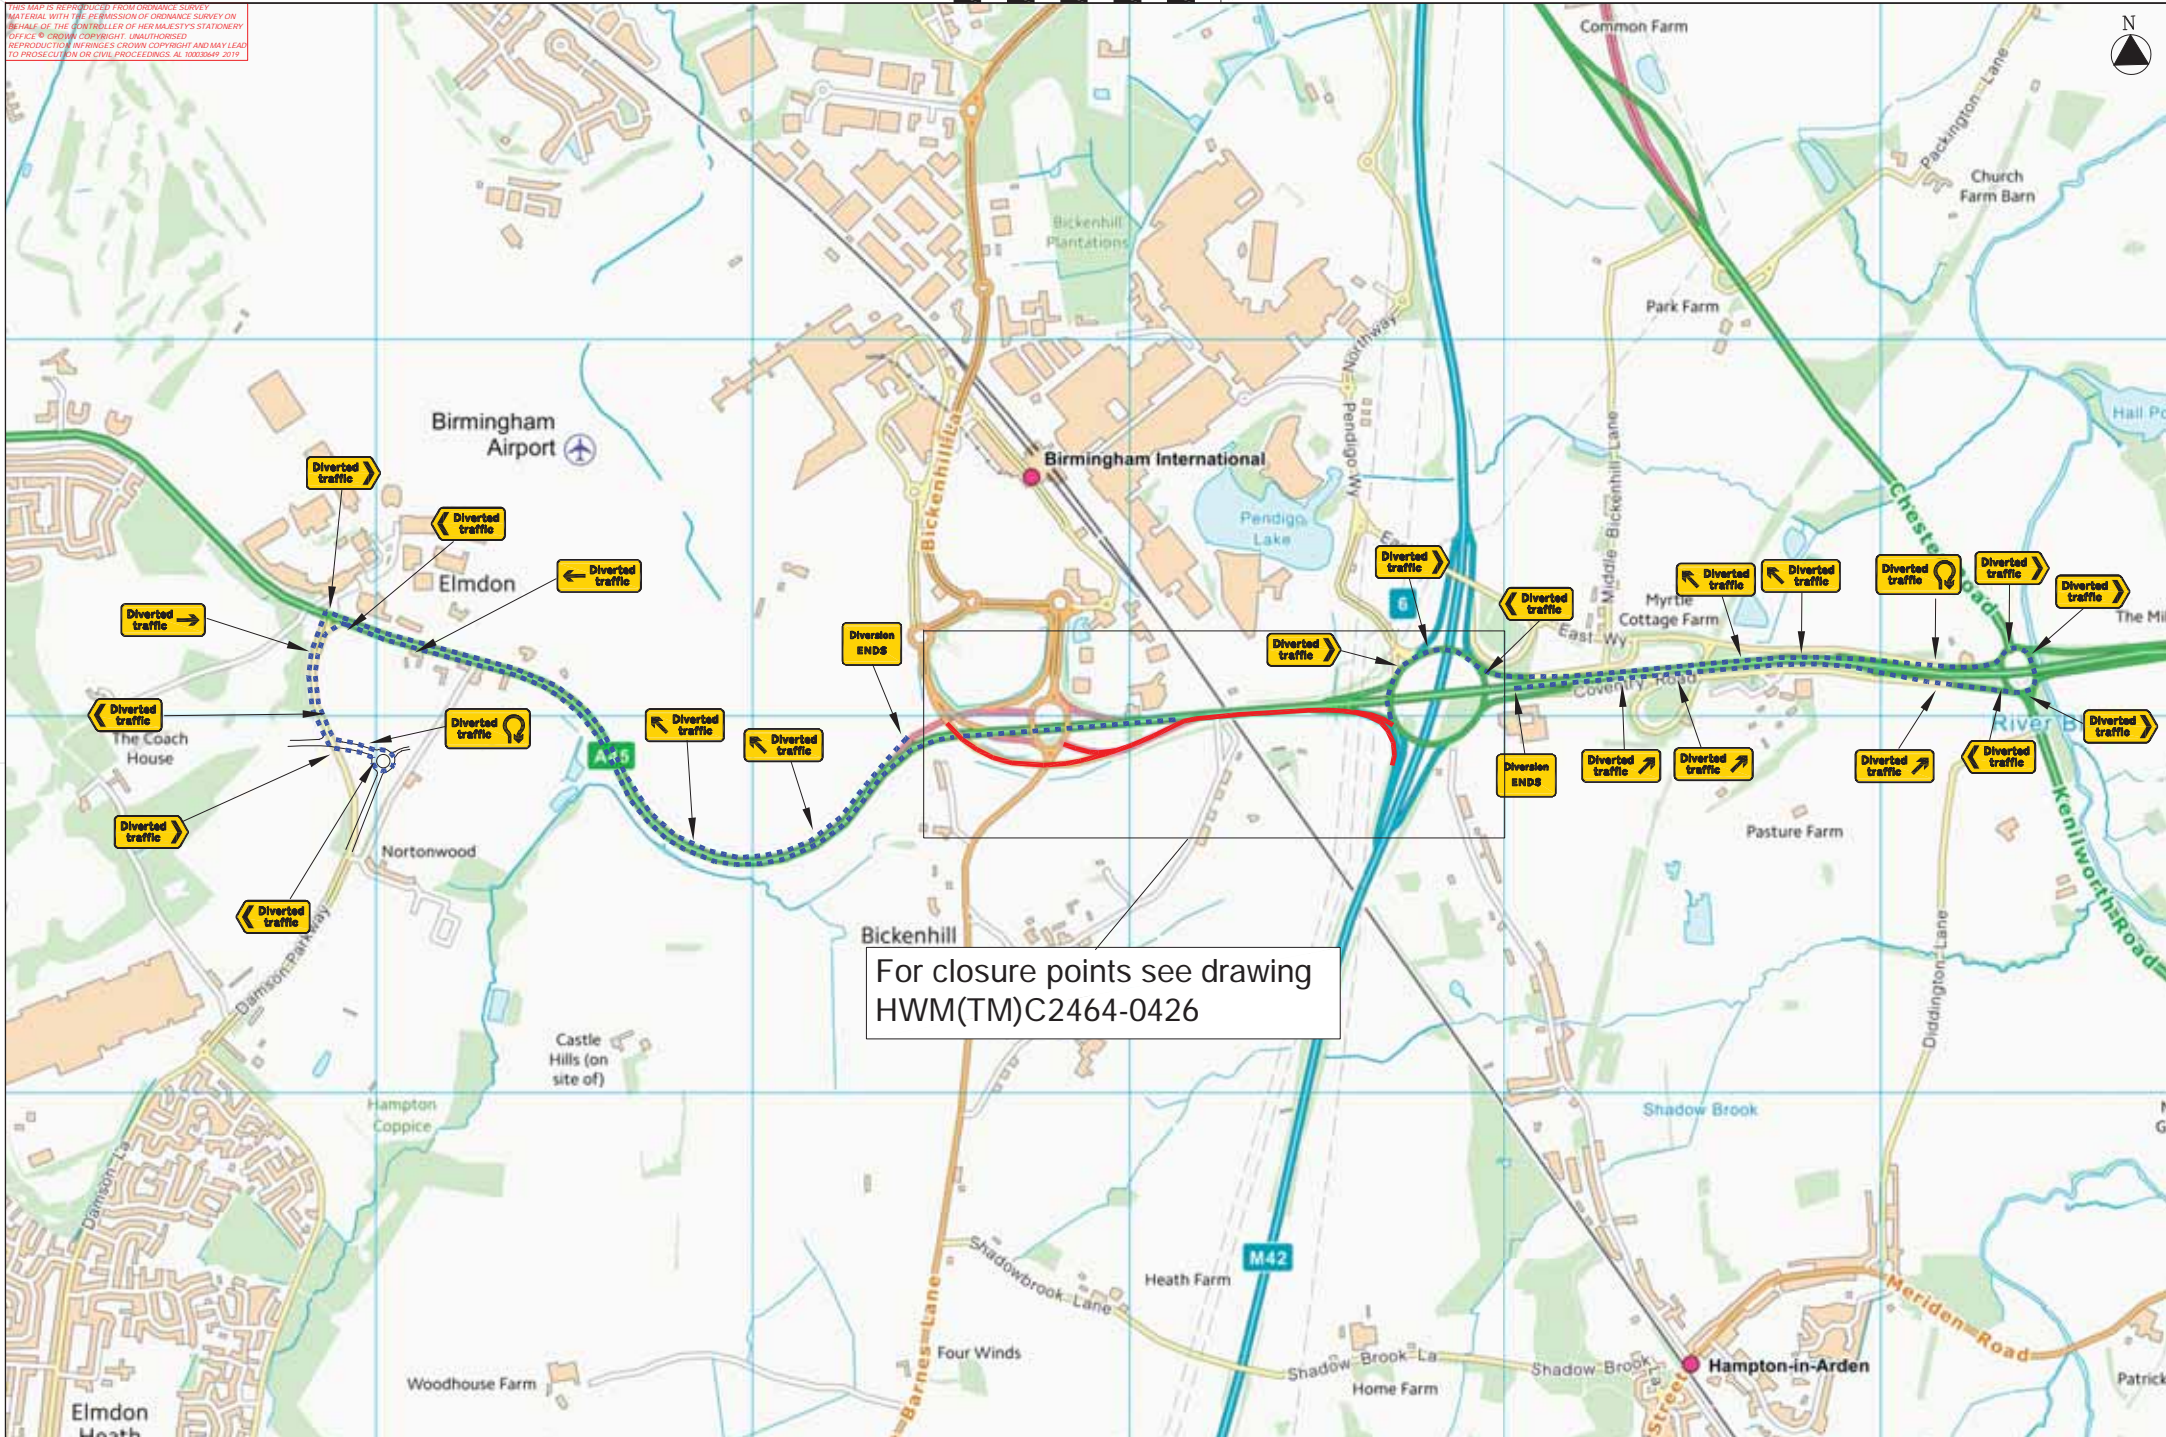

For closure points see drawing
HWM(TM)C2464-0426

AGENT  189 Martin Traffic Management Foxbridge Lane Derbyshire DE55 5JF Tel: 01773 813213 Email: traffic@martin.com www.martin.com	CLIENT Skanska M42 JUNCTION 6	SCHEME NAME M42 JUNCTION 6	DRAWING TITLE A45 WB lane 1 closure with M42 J6 entry and Airport Way exit full closure Diversion route	DESIGN: M.SLUDDS SNR CHECK: B.DONAGHUE APPD: O.HAYES DATE: 10/07/2024 SUITABILITY: FOR INTERNAL REVIEW / COMMENT	DRAWING STATUS WORKING DRAWING PRELIMINARY DRAWING FOR ISSUE AS-BUILT SHEET: 1 OF 1	DRAWING NUMBER: PROJECT: HE551485 - SKAG - TTM ORIGINATOR: SKAG - TTM VOLUME: TTM A45ML_A45W - DR - WM - 00155 LOCATION: TYPE: ROLE: NUMBER:	HWM REF: HWM(TM)C2464-0426
--	--	-------------------------------	--	---	--	---	-------------------------------