


KEY 1A Advanced Warning ROAD CLOSED HERE ON XX/XX/XX FOR XX DAYS FROM XX:XX TO XX:XX																	

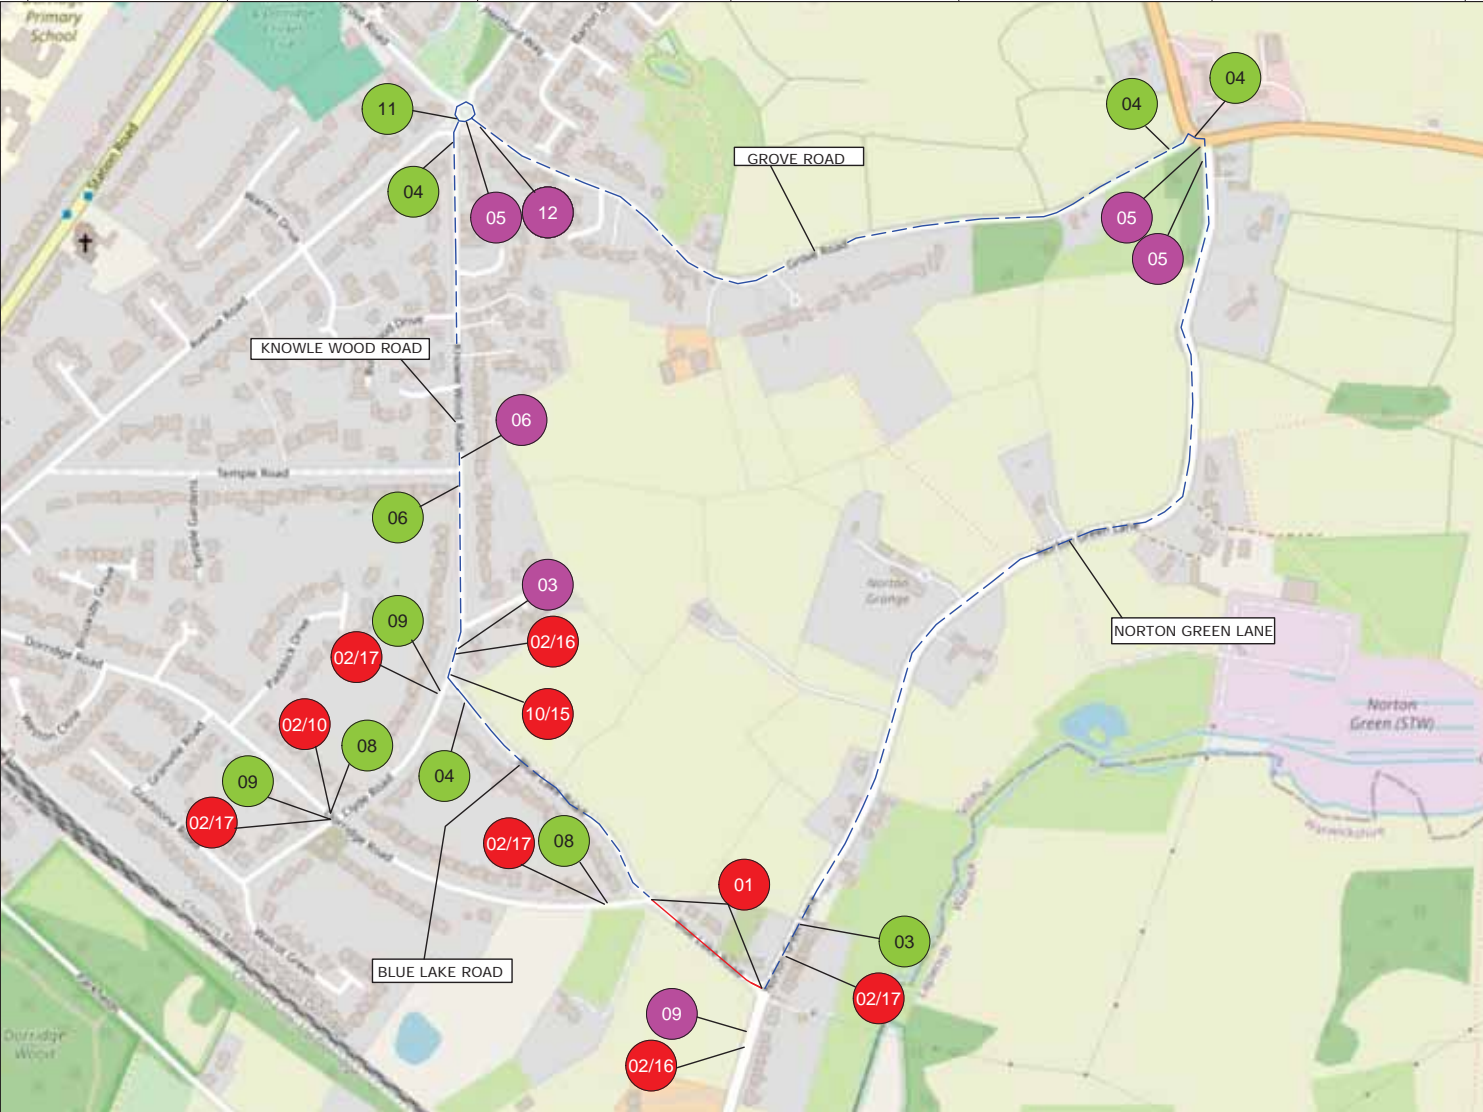

	18
	19
	20
	21

ROAD CLOSURE	
DIVERSION ROUTE	
	CLOCKWISE ROUTE
	ANTI-CLOCKWISE ROUTE
ROAD CLOSURE LENGTH	150 METRES
ROAD CLOSURE WIDTH	5 METRES

Contract No	254-S013599	Client: OPENREACH
Date	10/06/2024	Site Location / Drawing Title
Drawn by	BW/878	2 BLUE LAKE ROAD DORRIDGE
Approved By	JW/254	SOLIHULL B93 8BJ
Purpose of works	TELECOM WORKS	
Version Number	01	
Amended By	xxxxxxxx	
Amendment Date	xx/xx/xxxx	
Scale	NOT TO SCALE	
OS Licence No	000000000000	

Note

- All equipment shall be approved and shall comply with the Department Of Transport specification MCE0111. This drawing does not show the normal road works signage that will be required as per Chapter 8.
- All signs to be in accordance with TSGRD 2002 and to minimum class retroreflective.
- Minimum height of lettering to be 60mm and sign boards to be 1000mm (750mm where appropriate).

The information in this drawing may not be copied or used by third parties without written consent from Sunbelt Rentals Ltd (Traffic Management).
 This layout is for installation by NRSWA, Lantra 12A, 12B, 12C, 12D qualified persons.
 All works shall be in accordance with Safety at Street Works and Road Works, A Code of Practice 2013 & Chapter 8

TO BE INSTALLED AT CLOSURE POINTS

THIS DOCUMENT IS UNCONTROLLED WHEN PRINTED

The electronic version of this document is the approved and most current. Any printed version is uncontrolled and may not be current.

DETAIL AL

Manned Airlock system:

Notes:

- Minimal site traffic 25 - 30m air lock is sufficient. Extend airlock for larger work vehicle flow.
- Road signs to be used on Nissan Barrier (all HE networks)

Sunbelt Rentals UK (Traffic Management)
 Kemble Airfield Enterprise Park, Cirencester Road,
 Kemble GL7 6SD
 Telephone: 0370 050 0792