

DO NOT WORK FROM REDUCED DRAWINGS.  
PLEASE REFER TO SCALE AND SHEET SIZE AS  
INDICATED.

Dimensions to be verified on site. This drawing should not be scaled. Any discrepancies  
should be referred to the Engineer prior to work being put in hand.

NOTES

Solihull MBC Licence N° 100023139  
Contains Ordnance Survey data © Crown Copyright  
and database right 2018

REV	BY	DESCRIPTION	CHKD	DATE

SKIN CUT



DRAWING TITLE

**SHARMANS CROSS ROAD**  
**PROPOSED TRAFFIC ORDER**


DRAWING NO. **9524** REVISION

JOB NO. DATE **AUGUST 2024**

SCALE: **1:1000 @ A1** DESIGNED/DRAWN BY **DSC**

COMPUTER FILE NO. CHECKED BY

REFERENCE FILES

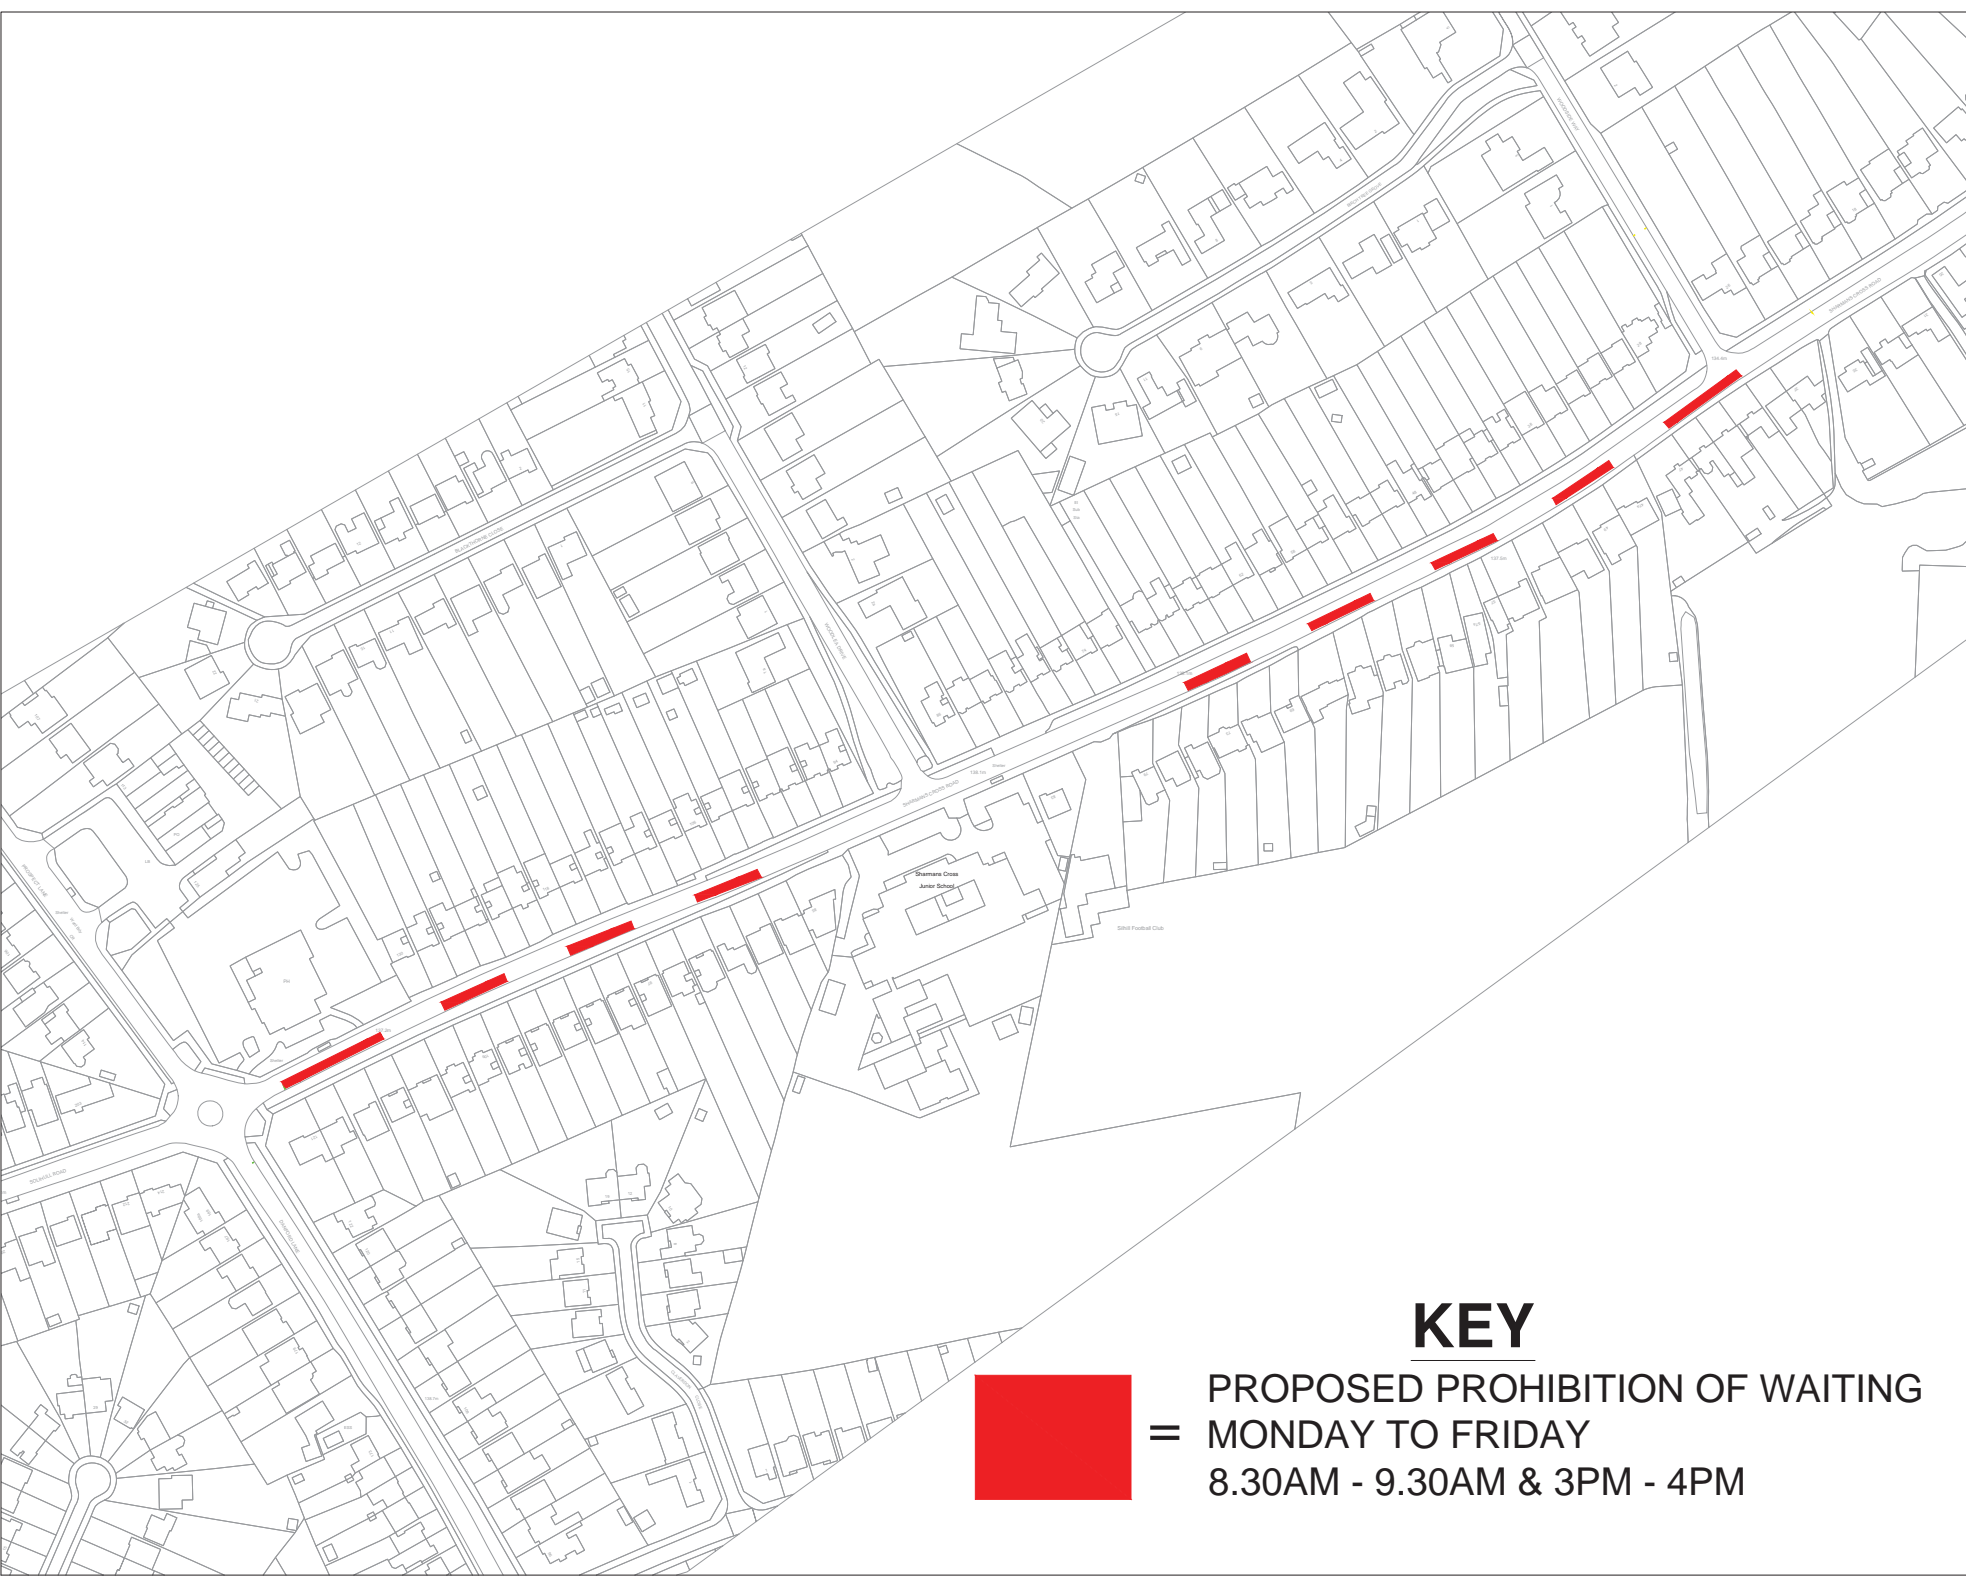

# KEY



**= MONDAY TO FRIDAY**  
**8.30AM - 9.30AM & 3PM - 4PM**