


Key

01A ADVANCED WARNING ACCESS TO ROAD AHEAD CLOSED ON ___ TO ___ FOR ___ DAY(S) FROM TO	01 ROAD CLOSED	02 Diverion ENDS	04 Diverted traffic	06 Diverted traffic	08 Diversion	10 ROAD AHEAD CLOSED	12 Diverted traffic	14 Diverted traffic	15 ACCESS TO FRONTAGES ONLY
		03 Diverion ENDS	05 Diverted traffic	07 Diversion	09 Diversion	11 Diverted traffic	13 Diverted traffic		

/// SLICES.DRESS.CANNY
Grid Ref: E 418076, N 280608

OPENREACH TO SUSPEND WORKS AND TMO TO ASSIST RESIDENTS WITH ACCESS AND EGRESS

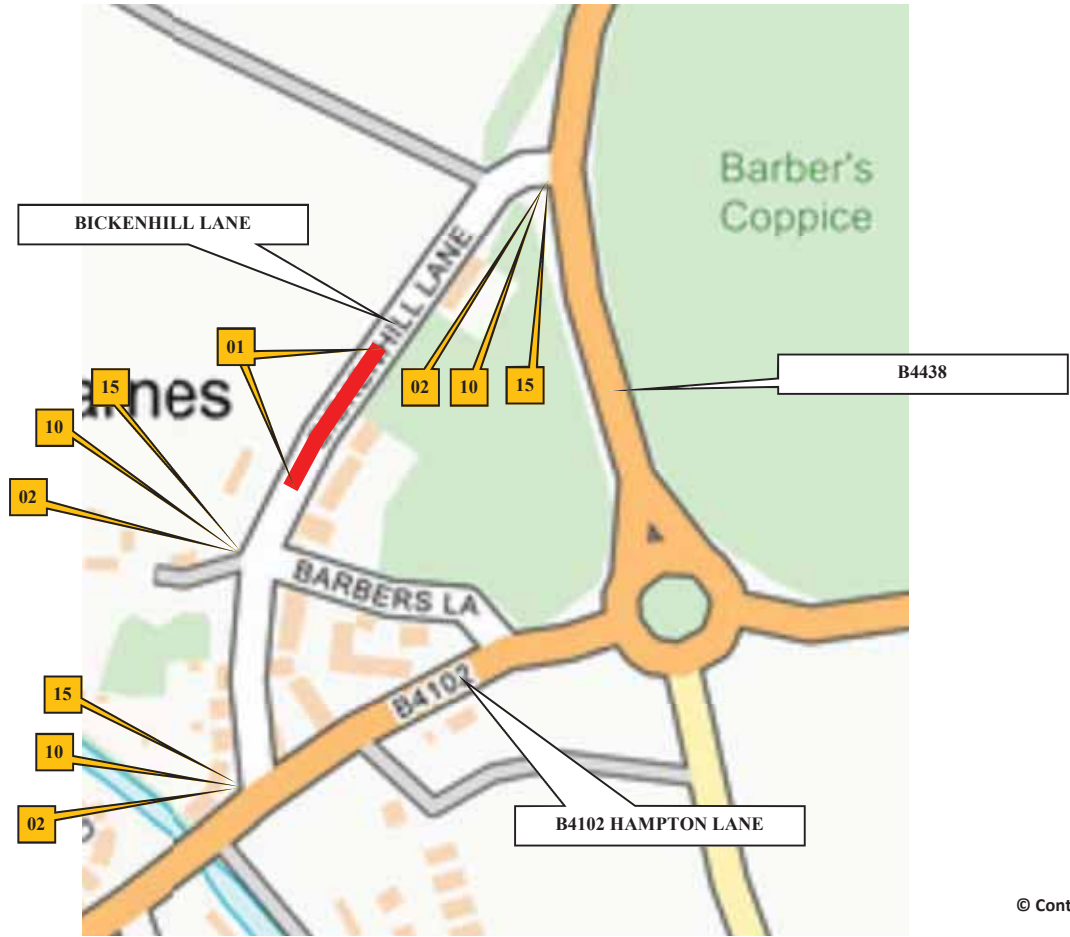

16	ROAD AHEAD CLOSED
	←
17	ROAD AHEAD CLOSED
	→
18	CYCLISTS DISMOUNT AND PROCEED WITH CAUTION
19	NO THROUGH ROUTE

Barriers, cones and flashing lamps required each end of road closure

© Contains OS data Crown copyright and database rights 2024

© Contains OS data Crown copyright and database rights 2024

Sunbelt Rentals UK (Traffic Management)
Kemble Airfield Enterprise Park
Cirencester Road
Kemble
GL7 6BQ
☎ 03700 500 792
📠 0845 004 7105

Note
1. All equipment shall be approved and shall comply with the Department Of Transport specification MCE0111. This drawing does not show the normal road works signage that will be required as per Chapter 8.
2. All signs to be in accordance with TSRGD 2016 and to minimum class retroreflective.
3. Minimum height of lettering to be 60mm and sign boards to be 1000mm (750mm where appropriate).
This drawing is protected by copyright and the information contained therein is confidential.
This drawing may not be copied and the information therein may not be used, or disclosed to a third party, wholly or in part with the written permission of Sunbelt Rentals UK (Traffic Management).

CROWN COPYRIGHT DATA REPRODUCED BY PERMISSION OF THE CONTROLLER OF HMSO

CLIENT DETAILS OPENREACH		REP/DEPOT SR/254	DRAWN BY SG/864	ADDRESS THE WILLOWS BICKENHILL LANE CATHERINE DE BARNES SOLIHULL B92 ODF
DATE 03/07/2024	SHEET No 1 OF 1	VERSION NUMBER XXX		
AMENDED DATE 12/09/2024	AMENDED BY SG/864	SCALE NOT TO SCALE		
This layout is for installation by NRSWA, Lantra 12A,12B,,12D qualified persons.				BUS ROUTE AFFECTED

	ROAD CLOSURE		CLOCKWISE DIVERSION
	DIVERSION		ANTI-CLOCKWISE DIVERSION
	ROAD CLOSURE SIGN		
ROAD CLOSURE LENGTH (APPROX)		120 M	
ROAD CLOSURE WIDTH (APPROX)		3.5 M	
Contract Number 254-S013729			