


ISO A1 694mm x 841mm  
 Approved: MD  
 Checked: CB  
 Designer: ER  
 Project Management Initials:  
 Last saved by: ELEANOR ROWSON(2024-08-27) Last Plotted: 2024-08-27



LOCATION PLAN ( N.T.S)



PROPOSED LAYOUT

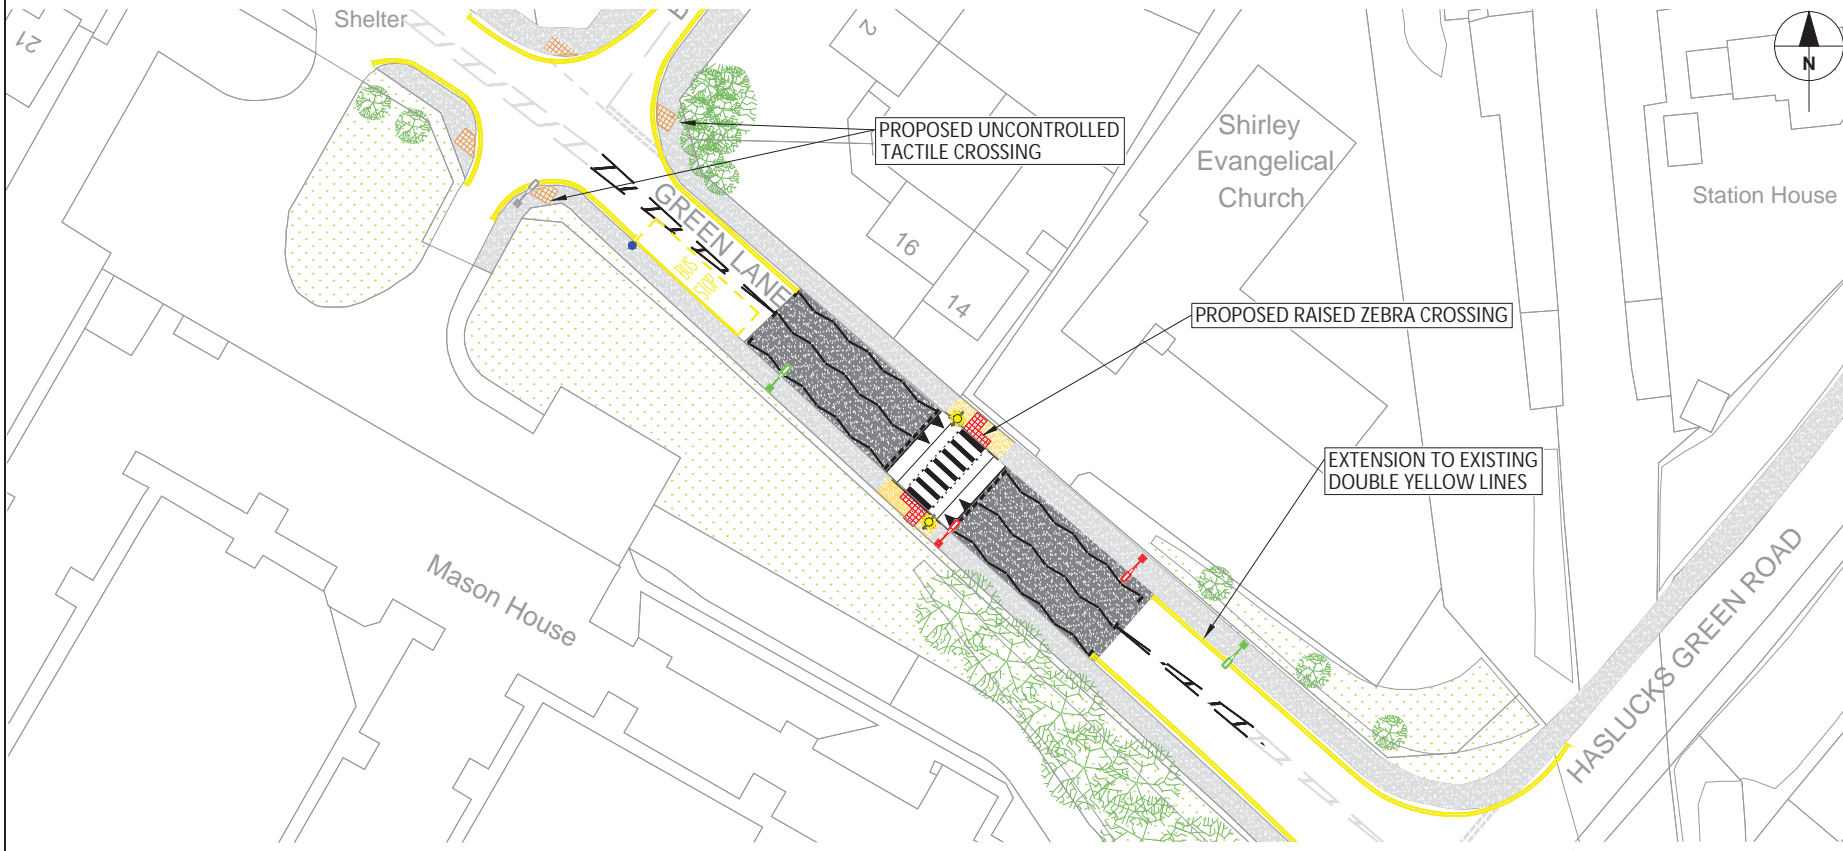

DETAILED LAYOUT  
SCALE (1:250)



- Notes
- DO NOT WORK FROM REDUCED DRAWINGS
  - PLEASE REFER TO SCALE AND SIZE SHEET AS INDICATED DIMENSIONS TO BE VERIFIED ON SITE
  - THIS DRAWING SHOULD NOT BE SCALED
  - ANY DISCREPANCIES SHOULD BE REFERRED TO THE ENGINEER PRIOR TO WORK BEING PUT IN HAND
  - ONLY PRINT IN COLOUR
  - PROPOSED LAYOUT IS SUBJECT TO CHANGE BASED ON SITE INVESTIGATION WORKS
  - ALL ROAD MARKINGS TO BE IN ACCORDANCE WITH THE TRAFFIC SIGNS REGULATIONS AND GENERAL DIRECTIONS (2016) AND THE TRAFFIC SIGNS MANUAL , CHAPTER 5

**KEY**

- PROPOSED FOOTWAY RESURFACING
- PROPOSED CARRIAGEWAY RESURFACING
- EXISTING FOOTWAY
- EXISTING GRASS VERGE
- PROPOSED RED BLISTER TACTILE PAVING
- PROPOSED BUFF TACTILE PAVING
- PROPOSED ROAD MARKINGS
- EXISTING DOUBLE YELLOW LINES
- PROPOSED BELISHA BEACON
- EXISTING TREES
- EXISTING BUS STOP
- EXISTING LAMP COLUMN
- PROPOSED LAMP COLUMN TO BE RELOCATED
- PROPOSED NEW LAMP COLUMN LOCATION

REV	BY	DESCRIPTION	CHECKED	APPROVED	DATE

SOLIHULL MBC LICENSE NO. 100023139  
 CONTAINS ORDINANCE SURVEY DATA © CROWN COPYRIGHT AND DATABASE RIGHT 2024



HIGHWAY INFRASTRUCTURE  
 ECONOMY & INFRASTRUCTURE  
 COUNCIL HOUSE, MANOR SQUARE  
 SOLIHULL, B91 3QB  
 HIGHWAY SERVICES@SOLIHULL.GOV.UK  
 0121-704-6000

Status **FOR INFORMATION**

Project Title  
**GREEN LANE  
 PROPOSED RAISED ZEBRA  
 CROSSING**

Drawing Title  
**CONSULTATION PLAN**

Scale	Date	Drawn-by	Checked-by	Approved-by
1:250 @A1	20/08/24	ER	JB	MD
Drawing Number	Rev			
236213-SMBC-GEN-DR-P-0001	-			