


Key

- Proposed Full Time 20mph speed limit
- Existing 30mph/part time 20mph to become full time 20mph
- Existing 30mph speed limit to remain
- Existing Temporary 20mph speed limit

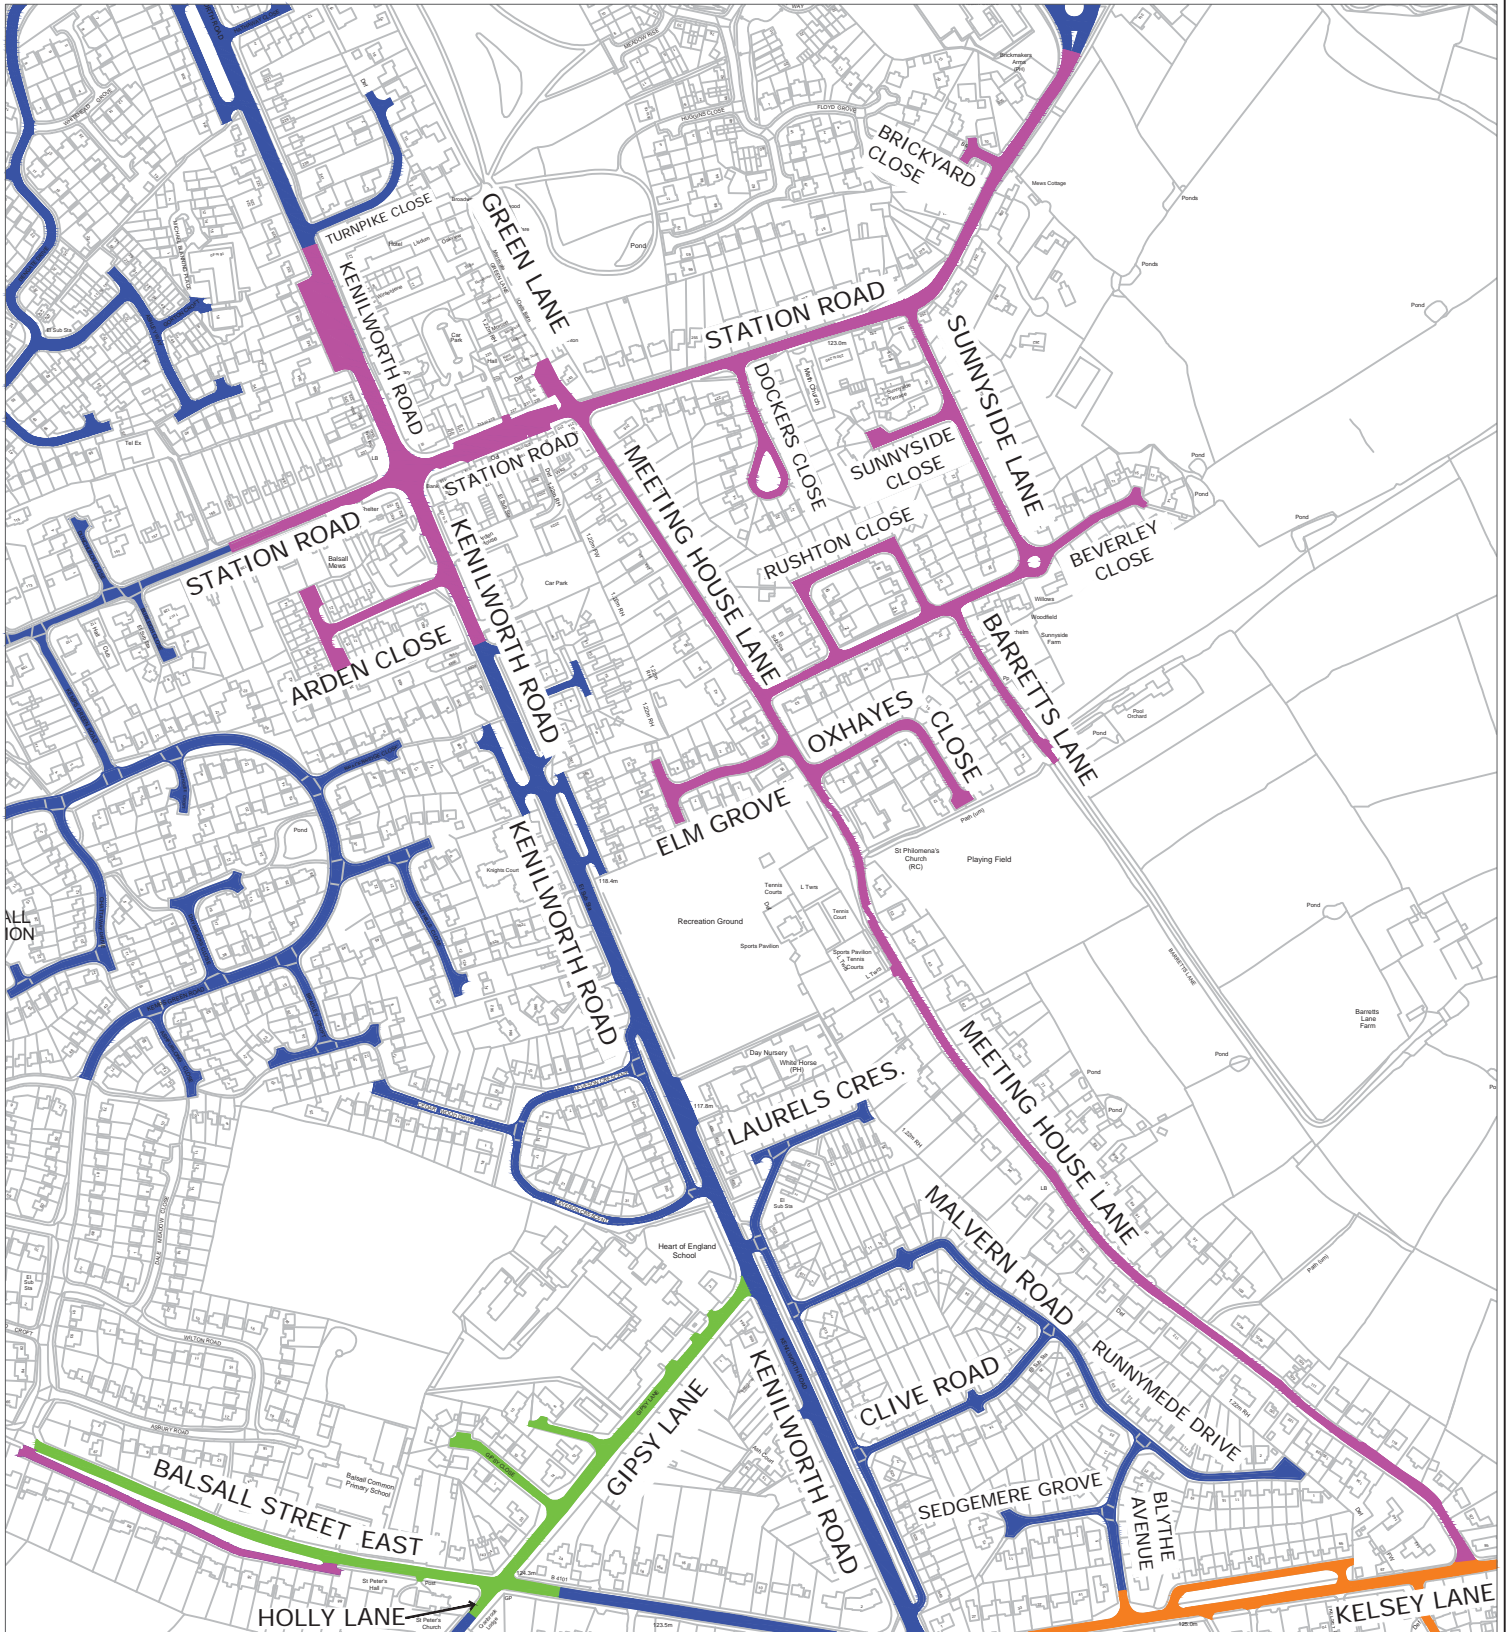

Notes.
(A452) Kenilworth Road
Balsall Common
Appendix B

ECONOMY & INFRASTRUCTURE DIRECTORATE
 HIGHWAY SERVICES
 COUNCIL HOUSE
 SOLIHULL
 WEST MIDLANDS B91 3QB
 TEL: 0121 704 6000

Solihull MBC Licence N° 100023139
 Contains Ordnance Survey data © Crown Copyright and database right 2024

Job Name.	
Job No. 9392	Drawn By: JW
Plan No. 9392 - app B	Scale NTS
Checked By: PT	DO NOT SCALE A4 Frame
Date 04.09.24	OS Ref: .