

30

SAFETY ZONE DIMENSIONS
 Permanent speed limit 30mph or less
 Sideways safety zone 0.5m
 Longways safety zone 0.5m
 (Dimensions are minima)

Specials -


DETAIL B (B)
 Single/Dual carriageway 40mph or less - 450mm traffic cones, spacing 1.5m.
 Single/Dual carriageway 50mph or more - 750mm traffic cones, spacing 1.5m.
 Dual carriageway national speed limit - 750mm traffic cones, spacing 1.5m, relaxation 3m.

Notes:
 1) During darkness, warning lights to BS EN 12352:2006 should be provided in accordance with Table A1.3 (Appendix 1).
 2) 45° tapers have 1.5m spacing, no relaxations.
 3) On motorways and NSL AP duales with hard shoulders, 1m cones will be required for both standard and relaxation works for lead tapers and the facing wall of lane changes.

DETAIL D (D)
 Single/Dual carriageway 40mph or less - 450mm traffic cones.
 Single/Dual carriageway 50mph or more - 750mm traffic cones.

Notes:
 1) During darkness, warning lights to BS EN 12352:2006 should be provided in accordance with Table A1.3 (Appendix 1).
 2) Detail D applies only to relaxation cases.

	Standard: Normal traffic including buses and taxis	Restricted: Cars and light vehicles only
Two-way working	0.25m minimum	0.5m minimum
Shuttle working	0.20 - 0.50m dependent with range	0.25m dependent minimum with 0.5m dependent maximum

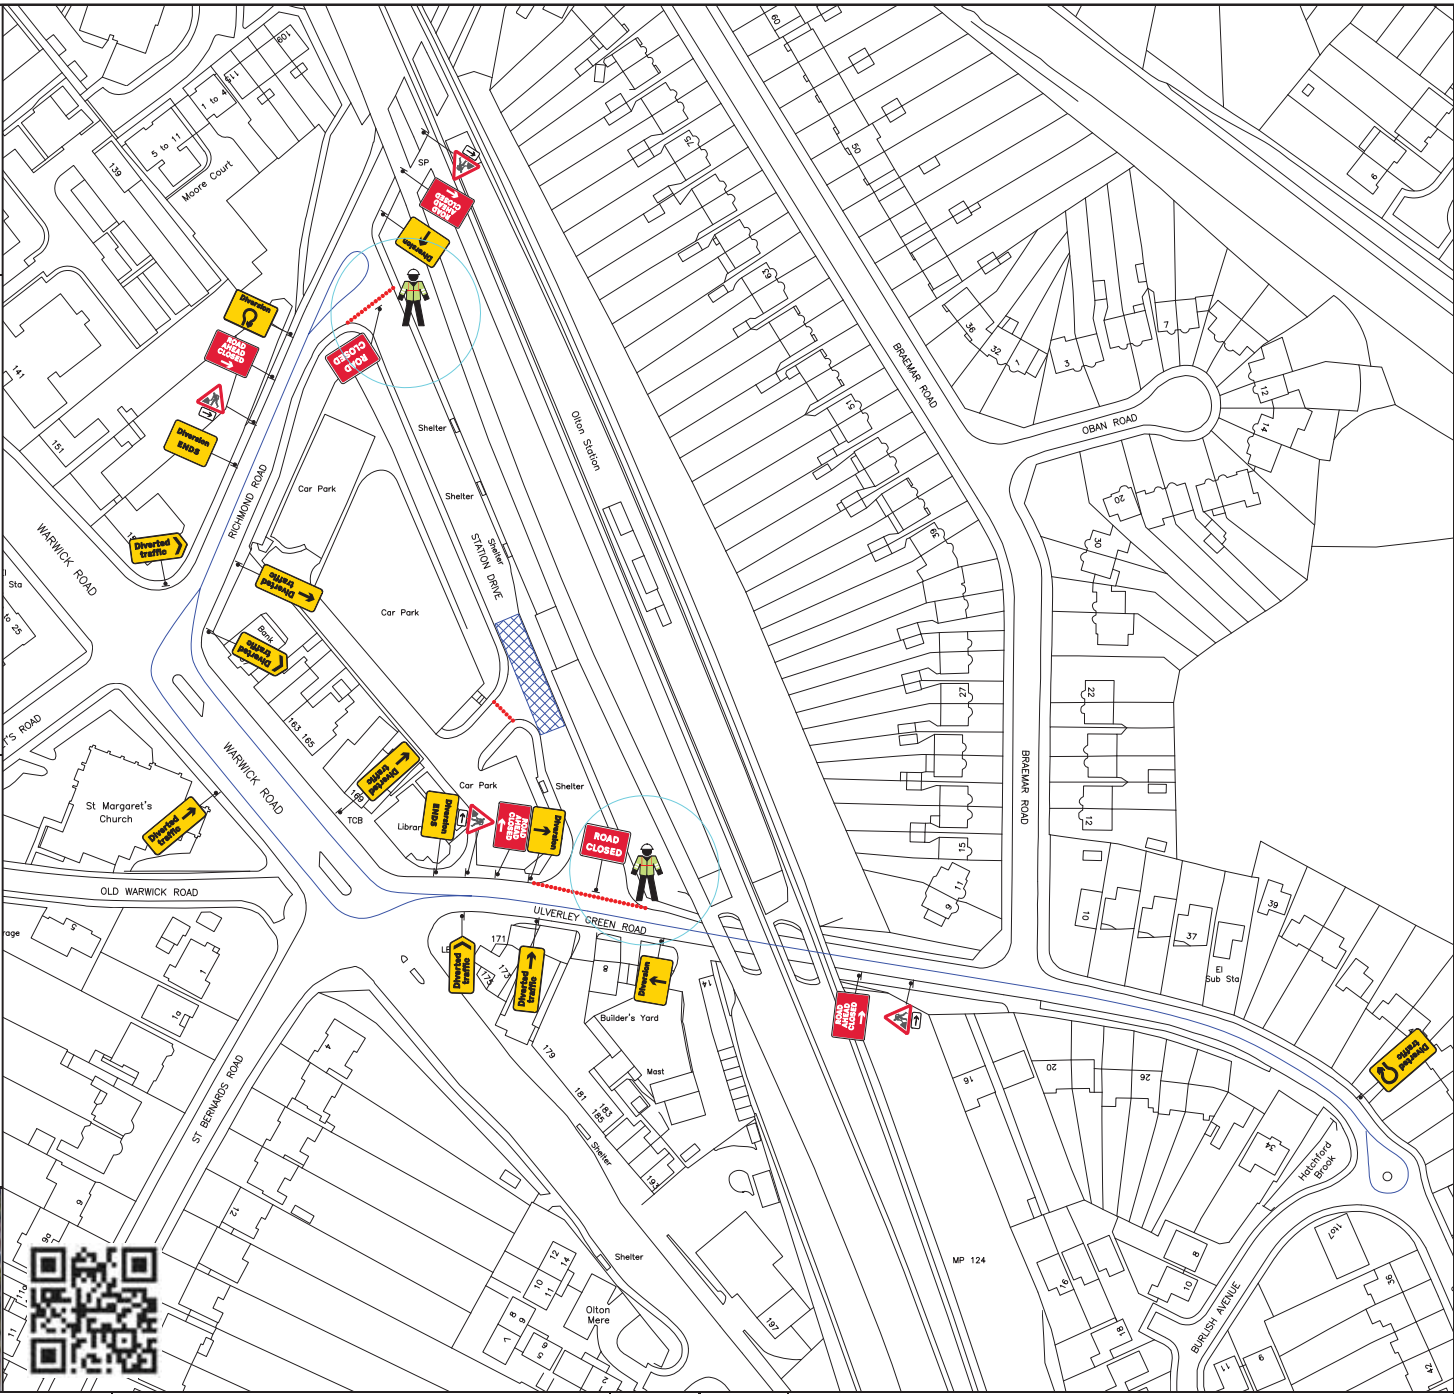

City 2 Ref: 13.9 Schedule 13-9: Temporary Information	
City 2 Ref: 13.9 Schedule 13-9: Temporary Information	
City 3 Ref: 2702 Start of temporary diversion route	
City 2 Ref: 2702 End of temporary diversion route	
City 2 Ref: 2703 Direction of temporary diversion route from junction ahead	
City 2 Ref: 2703 Direction of temporary diversion route from junction ahead	
City 1 Ref: 2703 Direction of temporary diversion route u-turn at roundabout ahead	
City 2 Ref: 2704 Direction of temporary diversion route	
City 1 Ref: 2704 Direction of temporary diversion route	
City 2 Ref: 573 Direction to hazard left	
City 2 Ref: 573 Direction to hazard right	
City 4 Ref: 7001 Road works ahead	
City 2 Ref: 7010-FR-13.9 Nature of temporary hazard ahead - Road Closed	
City 1 Ref: TFL 13.9 CLAC Cycle lane ahead closed	

2 X TM OPS / GATEMEN

KEY

	Traffic sign
	Traffic cone
	Traffic signals to Diagram 3000.1
	Working Space
	Pedestrian Barrier



TEMPORARY TRAFFIC MANAGEMENT PLAN

Issue	1
Date	22/08/24
Drawn by	CT007

**ROAD CLOSURE + DIVERSION
 STATION DRIVE
 SOLIHULL B92 7AQ**

Drawing No - UCL0396

UTILITY CONSTRUCTION LTD

Original drawing size A3 - NTS