


NOTE

1.2 or 1m minimum footway will be maintained at all times.

NOTE

Bus stop(s) to be suspended. 
Bus stop I.D: nwmtdmwm & nwmadwgt

Customer | Taylor Woodrow



Contract | Sprint Scheme

Location | B425 Hobs Moat Road,
Solihull - B92 8ET







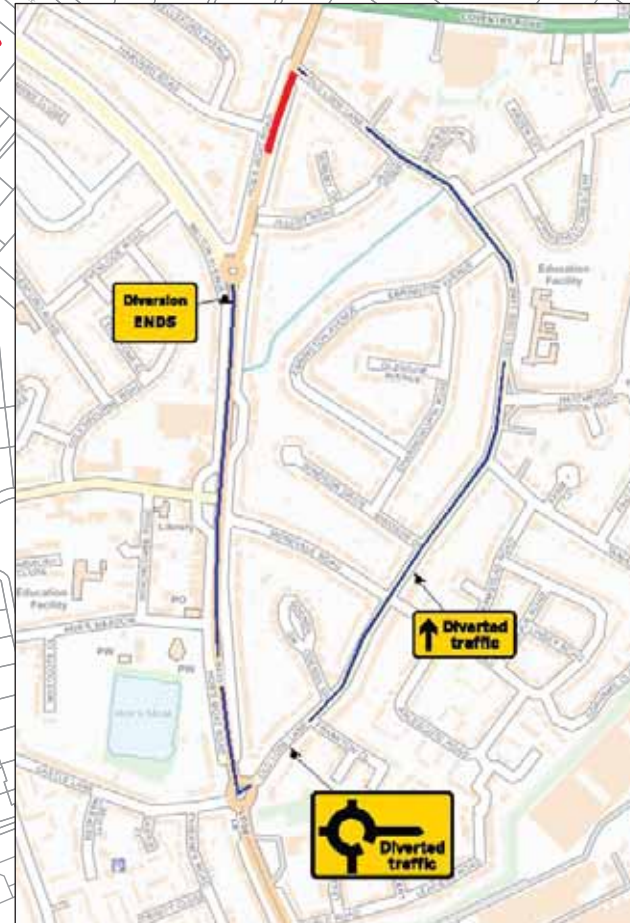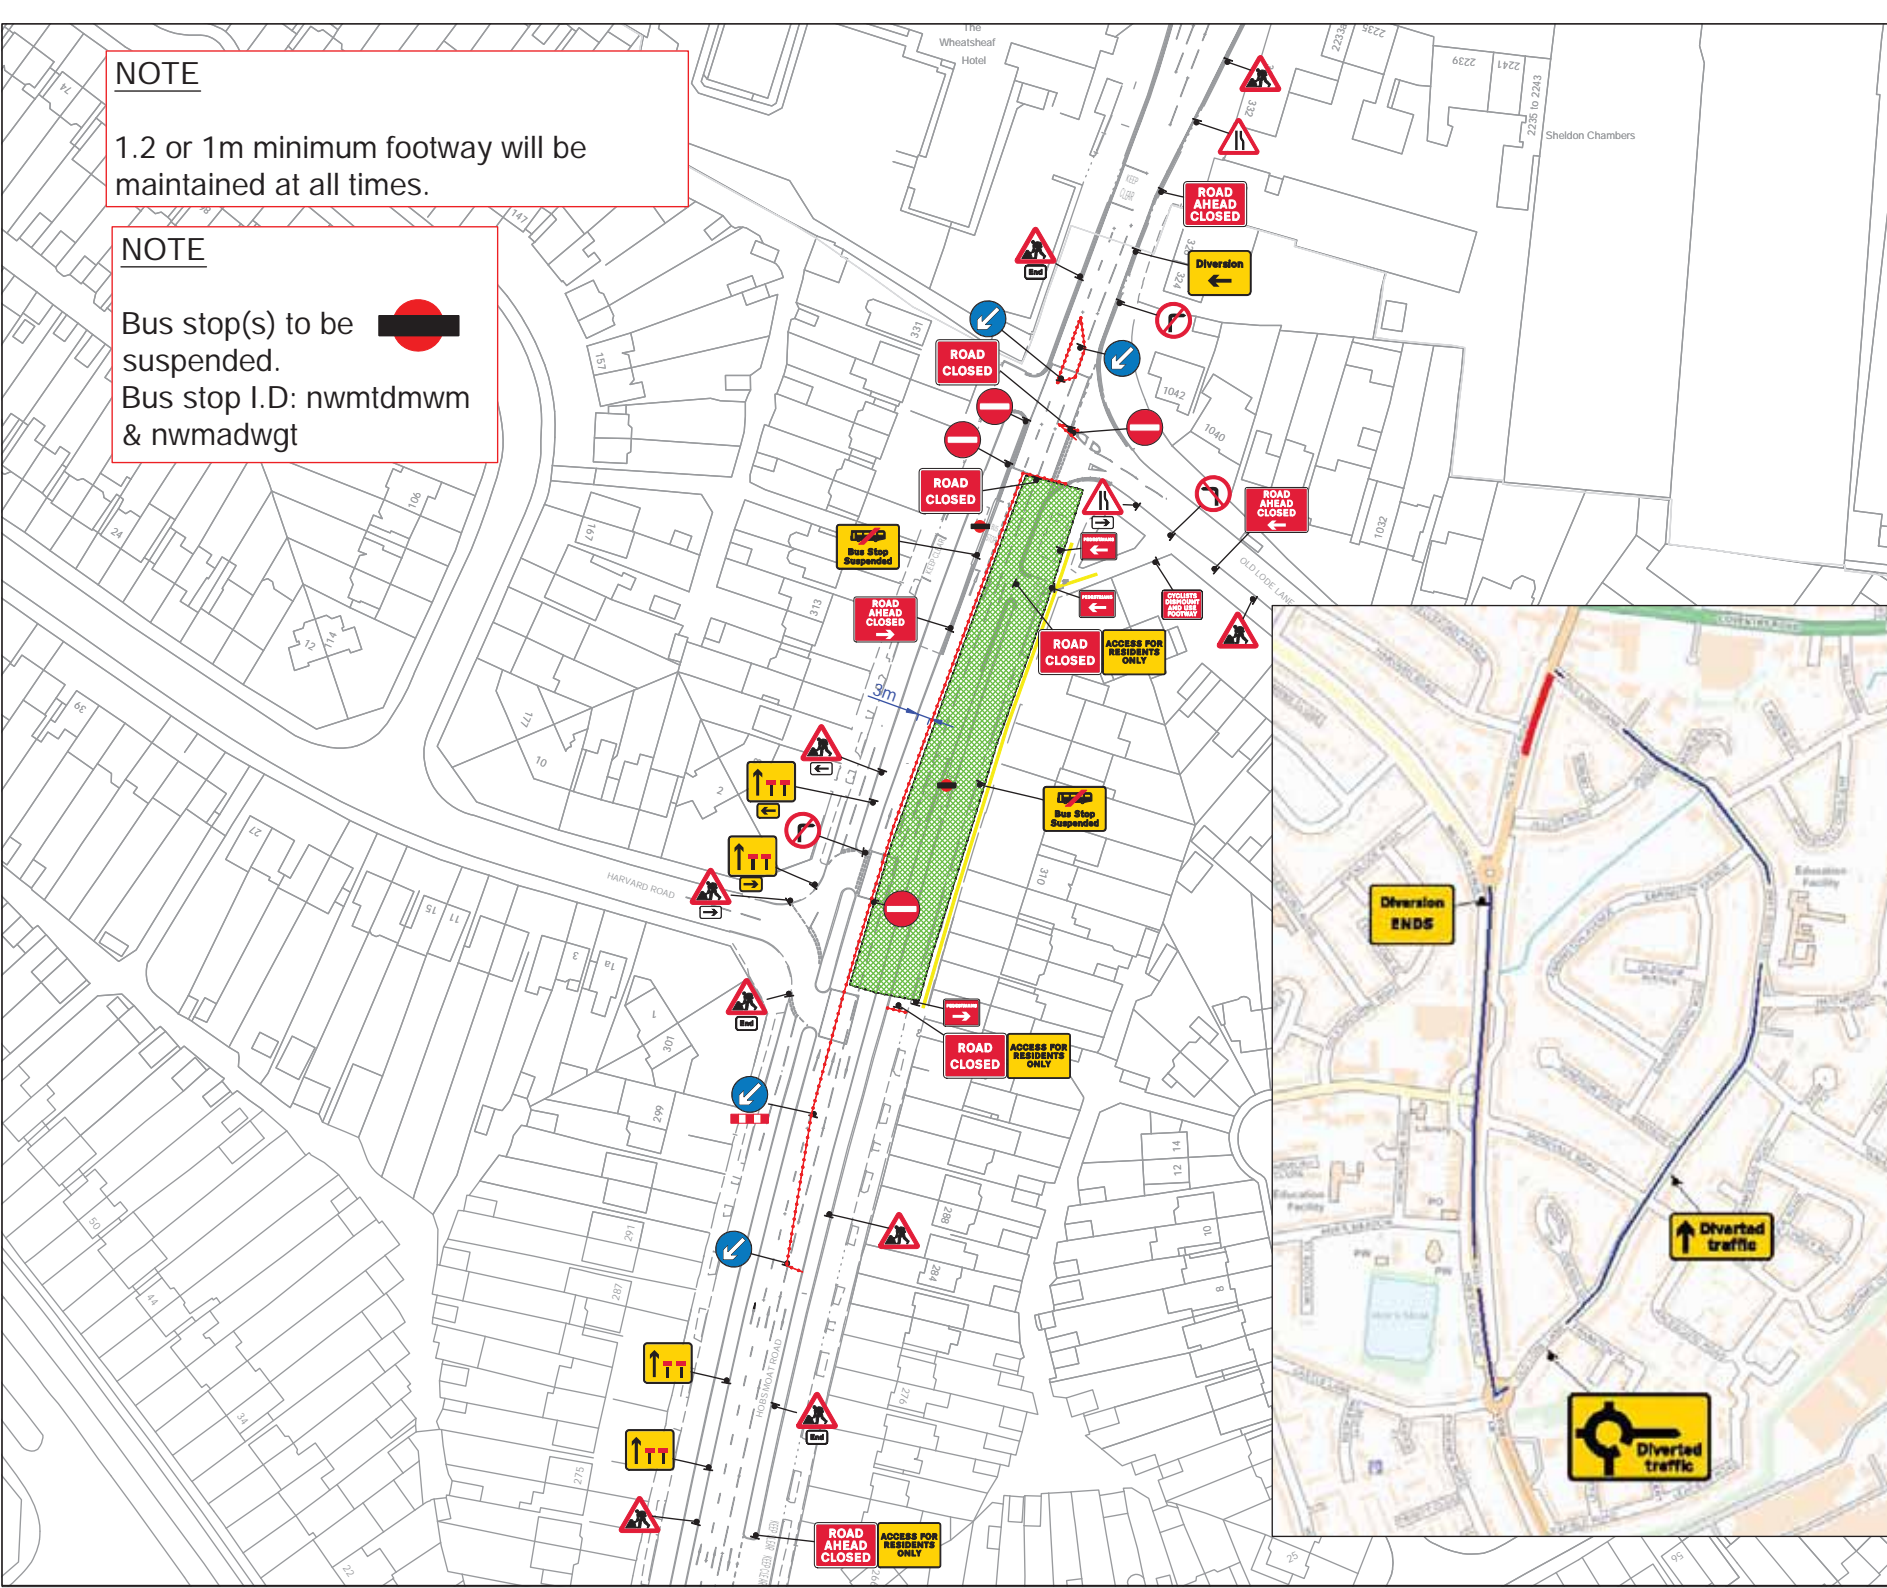

Date | 26-06-2024

Version/Amendment No. | 3

Notes



Key

-  Traffic Cones
-  Pedestrian Barrier
-  Traffic Signal
-  Pedestrian Traffic Signal
-  Work Area
-  Pedestrian Diversion Route
-  Ramp
-  Kerb Ramp

Crown Copyright. All rights reserved.

HOB'S MOAT RD CIVILS - PHASE 1A OB

401222-TWR-HGN-ZZ-DR-SU-0160001

Unauthorised reproduction infringes Crown Copyright and may lead to prosecution or civil proceedings.

| | | |
|--------|-----------|----------|
| Scale: | Drawn by: | Approved |
| NTS | SB | by: MB |