


DO NOT WORK FROM REDUCED DRAWINGS.
PLEASE REFER TO SCALE AND SHEET SIZE AS INDICATED.
Dimensions to be verified on site. This drawing should not be scaled. Any discrepancies should be referred to the Engineer prior to work being put in hand.

NOTES

KEY

- = Existing "No Waiting at Any Time".
- = Proposed "No Waiting at Any Time".
- = Proposed "No Waiting 10pm - 6am".

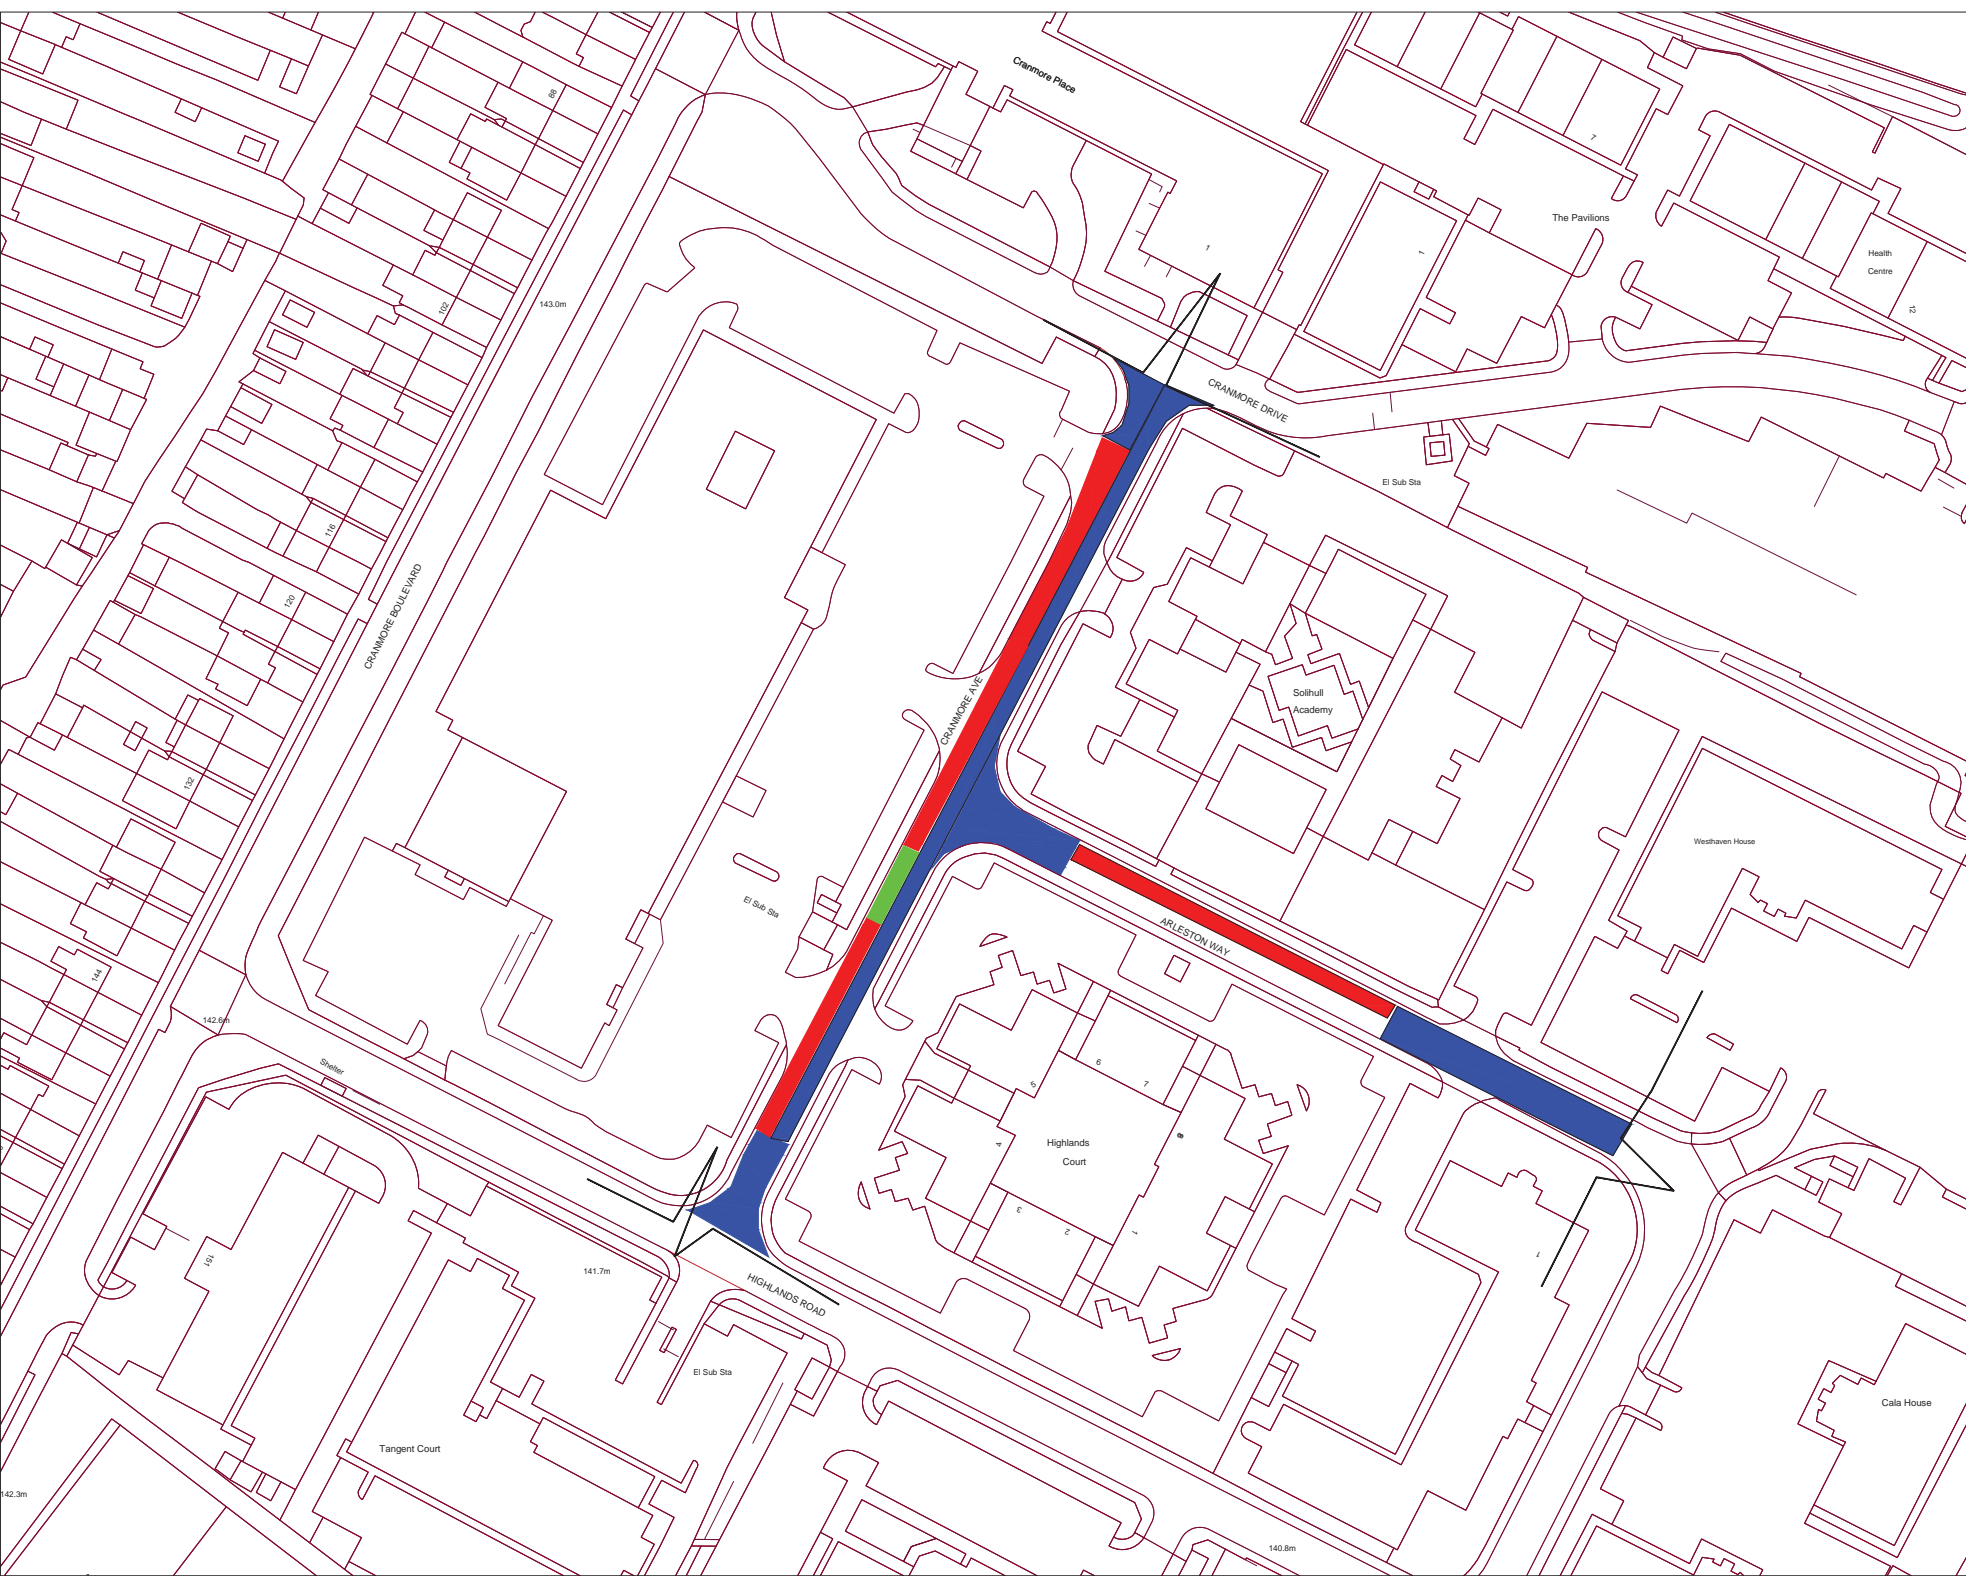

Solihull MBC Licence N° 100023139
Contains Ordnance Survey data © Crown Copyright and database right 2018

REV	BY	DESCRIPTION	CHECK	DATE

SEEN ON



DRAWING TITLE

ARLESTON WAY & CRANMORE AVENUE

PROPOSED TRAFFIC REGULATION ORDER

DRAWING NO. **9549** REVISION

JOB NO. DATE **SEPTEMBER 2024**

SCALE: **1:500 @ A1** REVISION/DRAWN BY **DSC**

COMPUTER FILE NO. CHECKED BY

REFERENCE FILES