


THIS MAP IS REPRODUCED FROM ORIGINAL SURVEY MATERIAL WITH THE PERMISSION OF ORDNANCE SURVEY ON BEHALF OF THE CONTROLLER OF HER MAJESTY'S STATIONERY OFFICES & CROWN COPYRIGHT. UNAUTHORISED REPRODUCTION INFRINGES CROWN COPYRIGHT AND MAY LEAD TO PROSECUTION ON CIVIL PROCEEDINGS. AL 1003849 2016

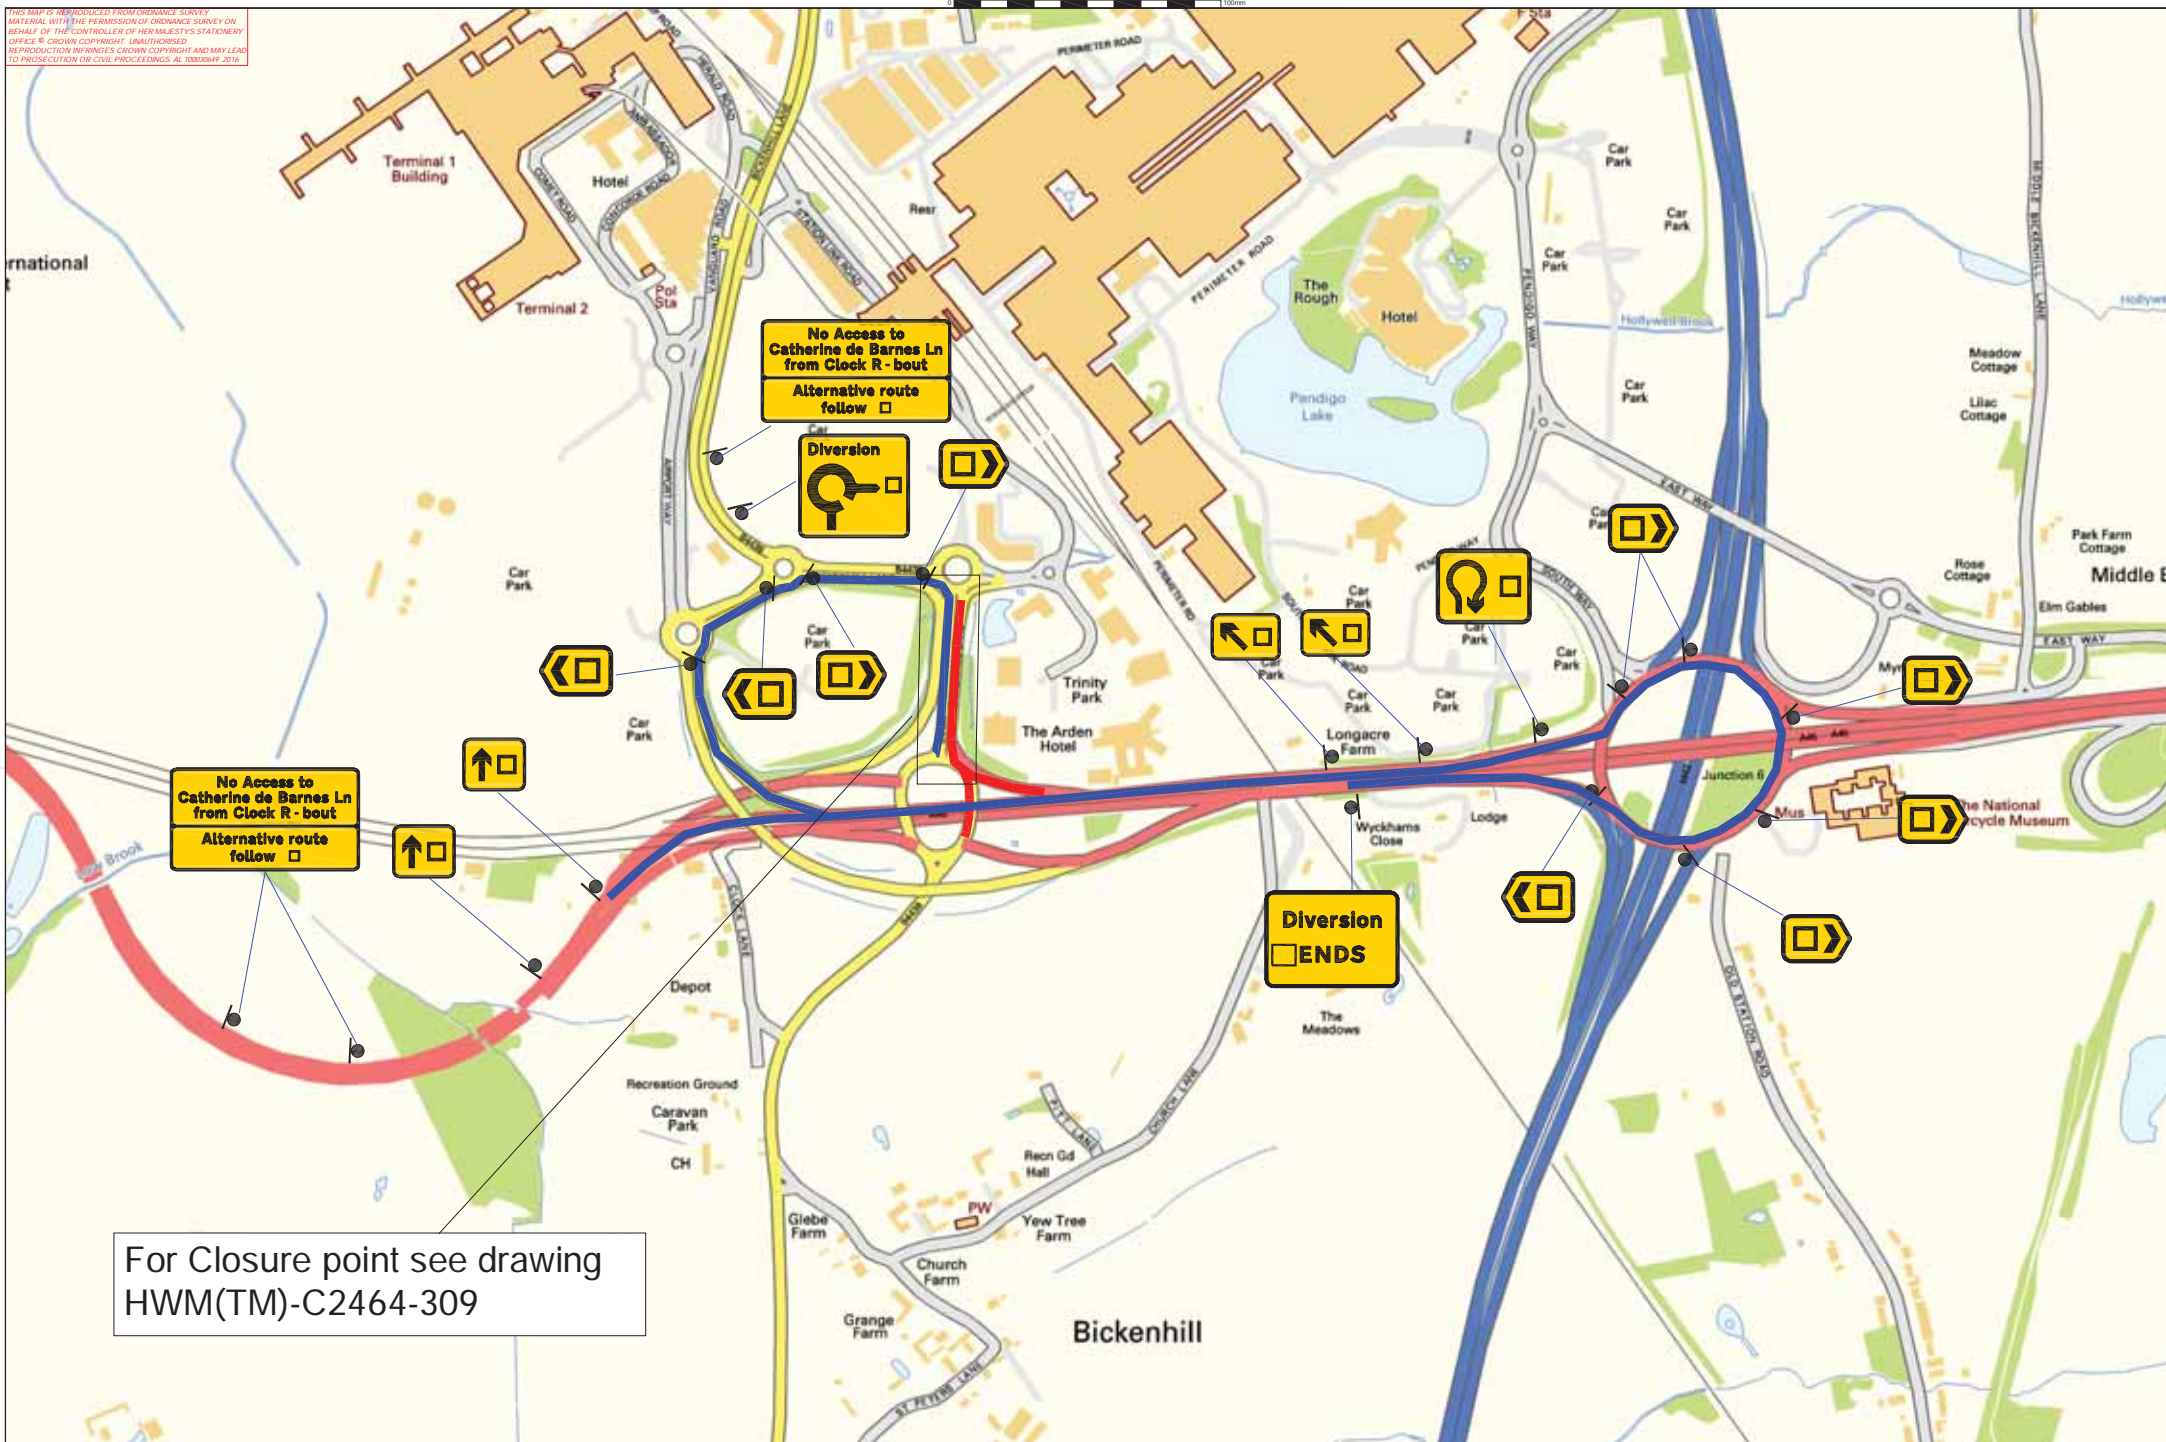

For Closure point see drawing  
HWM(TM)-C2464-309

AGENT <b>MARTIN</b> 199 Martin Traffic Management Footbridge Lane Buckwell Davieshire DL15 5JF Tel: 01773 813213 Email: traffic@martin.com www.martin.com	CLIENT <b>SKANSKA</b>	SCHEME NAME M42 JUNCTION 6	DRAWING TITLE Clock Roundabout - Quadrant 2 diversion route	DESIGN: M.SLUDDS SNR	DRAWING STATUS	DRAWING NUMBER		HWM REF: HWM(TM)-C2464-0310			
				CHECK: S CLARKE	WORKING DRAWING	PROJECT	ORIGINATOR		VOLUME		
				APPD: J.COMPTON	PRELIMINARY DRAWING	REV	DETAILS	CHKD	APPD	DATE	
				DATE: 29/01/2023	FOR ISSUE	STATUS		SUITABILITY	ORIG DRAWING SIZE:	AT	DIMENSIONS
				SUITABILITY:	AS-BUILT	SCALE:		COPYRIGHT © HWM			
				FOR INTERNAL REVIEW / COMMENT	SHEET: 1 OF 1						
						LOCATION		TYPE	ROLE	NUMBER	

File ref - w:\rdp\_schemes\rdp\_schemes\m42\_j6\_rdp\design\m42\_j6\_c2464\310\_hwm(tm)-c2464-0274 - 310 quadrant 2 closure diversion.dwg Plotted 29.01.2023 by Msludds