


DO NOT WORK FROM REDUCED DRAWINGS.
PLEASE REFER TO SCALE AND SHEET SIZE AS INDICATED.
Dimensions to be verified on site. This drawing should not be scaled. Any discrepancies should be referred to the Engineer prior to work being put in hand.

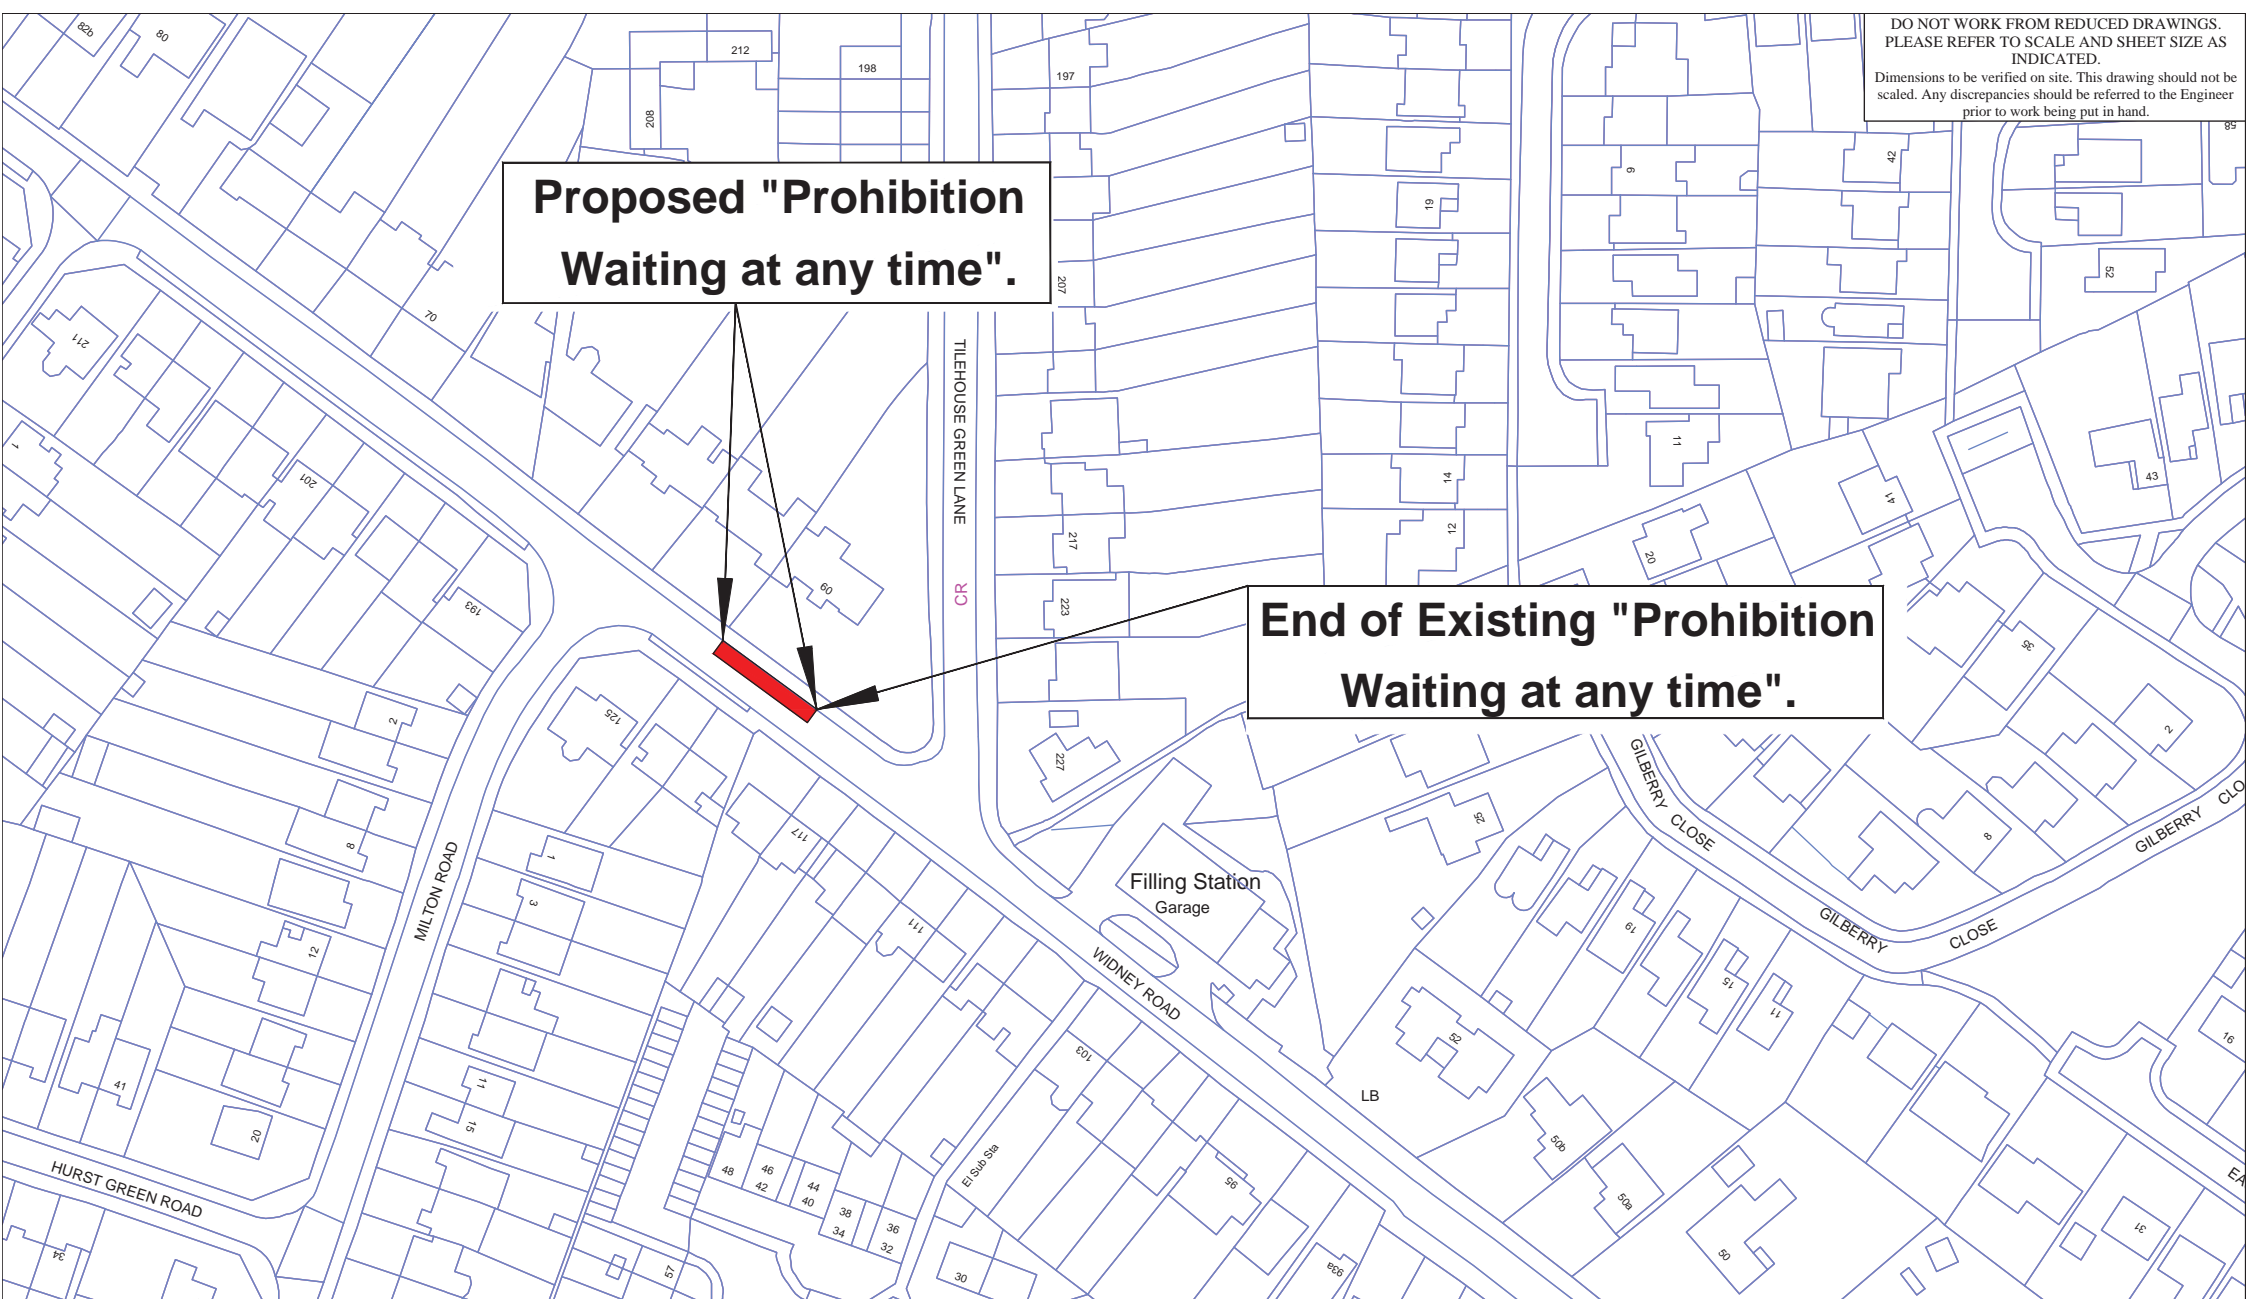

**Proposed "Prohibition
Waiting at any time".**


**End of Existing "Prohibition
Waiting at any time".**

Solihull MBC Licence N° 100023139
Contains Ordnance Survey data © Crown
Copyright and database right 2018



Solihull
METROPOLITAN
BOROUGH COUNCIL
MANAGED GROWTH DIRECTORATE
HIGHWAY SERVICES
COUNCIL HOUSE
SOLIHULL
WEST MIDLANDS B91 3QB
TEL: 0121-704-6000 E-mail: highwaysservices@solihull.gov.uk

DRAWING TITLE
WIDNEY ROAD
PROPOSED TRAFFIC REGULATION ORDER

KEY
 **Proposed "Prohibition of Waiting
at Any Time".**

DRAWING No.	9577	REVISION
JOB No.		DATE November 2024
SCALE	1:1000 @ A3	DESIGNED/DRAWN BY DSC
COMPUTER FILE No.		CHECKED BY _____ A3 A3 = 408 x 297