

Road Closure & Diversion

Chester Road
Solihull
B36 0JU

ADVANCE WARNING

This road will be CLOSED
DD Month YYYY
HH:MM - HH:MM
for X days



Advance warning signs to be placed out at the closure points 2 weeks prior to works taking place. Sign to display correct dates and times

Qty: 1 Ref: 13.0 Schedule: 13.0 - Temporary Information	
Qty: 1 Ref: 27.02 Start of temporary diversion route	
Qty: 2 Ref: 27.02 End of temporary diversion route	
Qty: 1 Ref: 27.02 Start of temporary diversion route	
Qty: 1 Ref: 27.03 Direction of temporary diversion route from junction ahead	
Qty: 2 Ref: 27.03 Direction of temporary diversion route from junction ahead	
Qty: 5 Ref: 7016-PP-13.9 Nature of temporary hazard ahead - Road Closed	
Qty: 2 Ref: 7016-PP-13.9 Nature of temporary hazard ahead - Road Ahead Closed	

- WORK AREA
- DIVERSION ROUTE
- ACCESS ONLY



Client Ref	CON43731		
Easting , Northing	416881 , 289025		
Drawing Number	Drawn by / Date	Amended by / Rev no / Date	
AL9535	AL	11/11/24	N/A 1 00/00/00

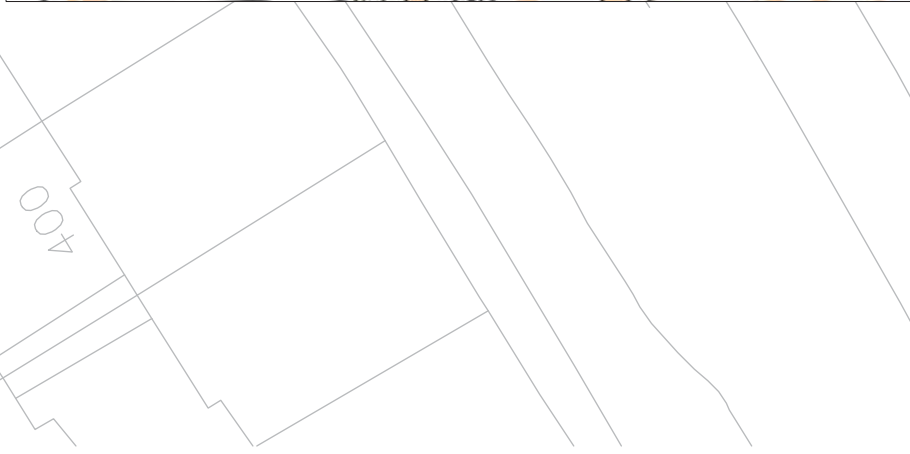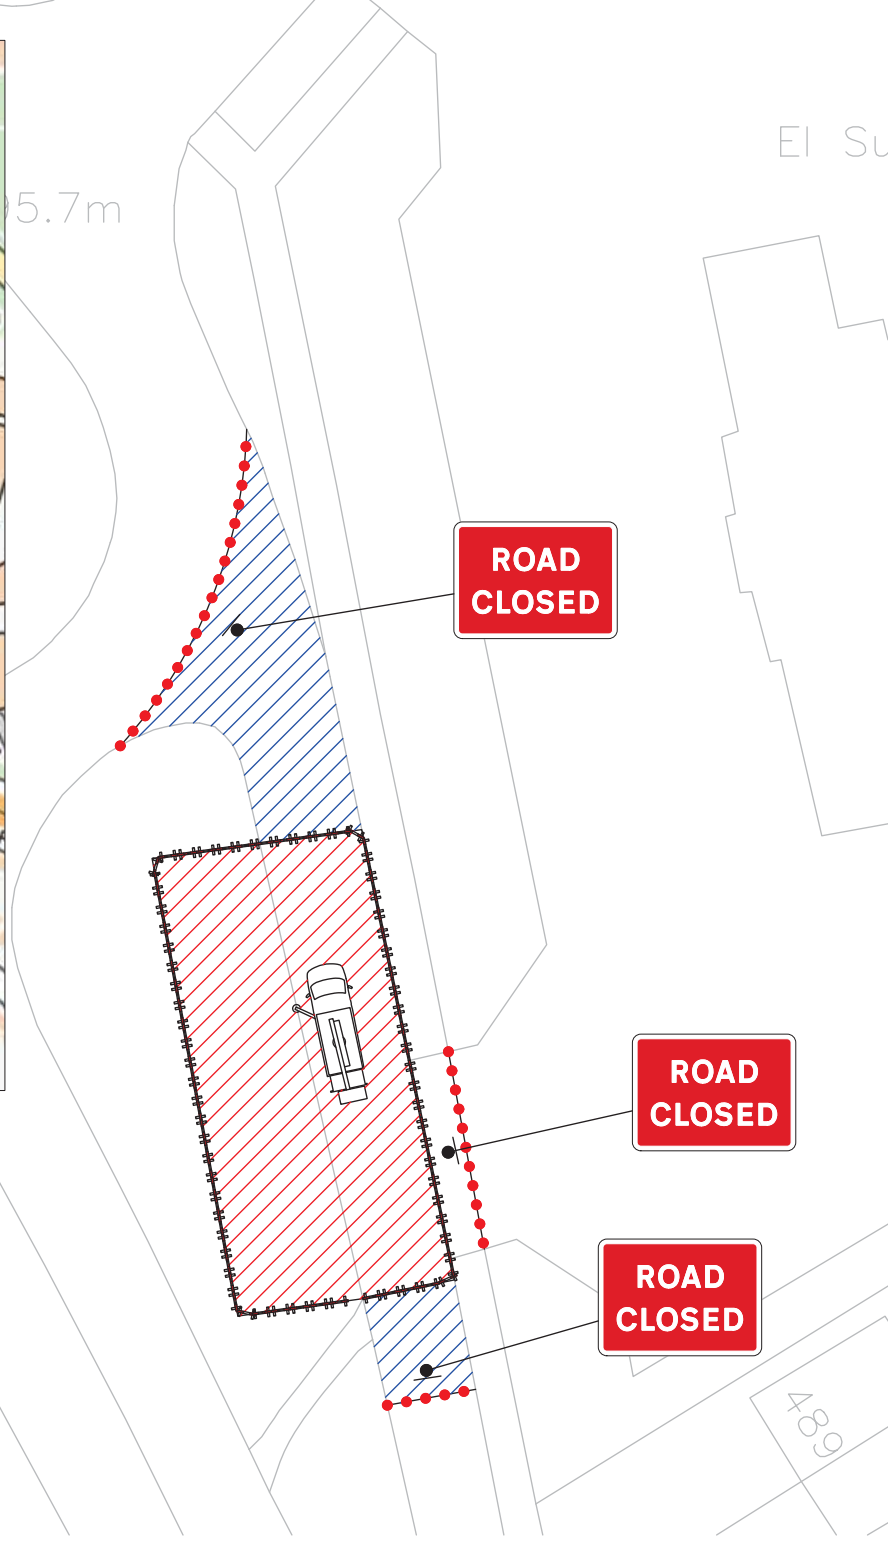

El Sul

489