

Notes

DURATION
23 DAYS

Key

- Traffic Cones
- Pedestrian Barrier
- Traffic Signal
- Pedestrian Traffic Signal
- Work Area
- Pedestrian Diversion Route
- Kerb Ramp


Crown Copyright. All rights reserved.

Drawing Title:
WARWICK RD BUS GATE CIVILS - PHASE 3
CENTRAL RESERVE

Drawing No:
401222-TWR-HGN-ZZ-DR-SU-0160036

Unauthorised reproduction infringes Crown Copyright and may lead to prosecution or civil proceedings.

Scale: NTS	Drawn by: SB	Approved by: MB
---------------	-----------------	--------------------

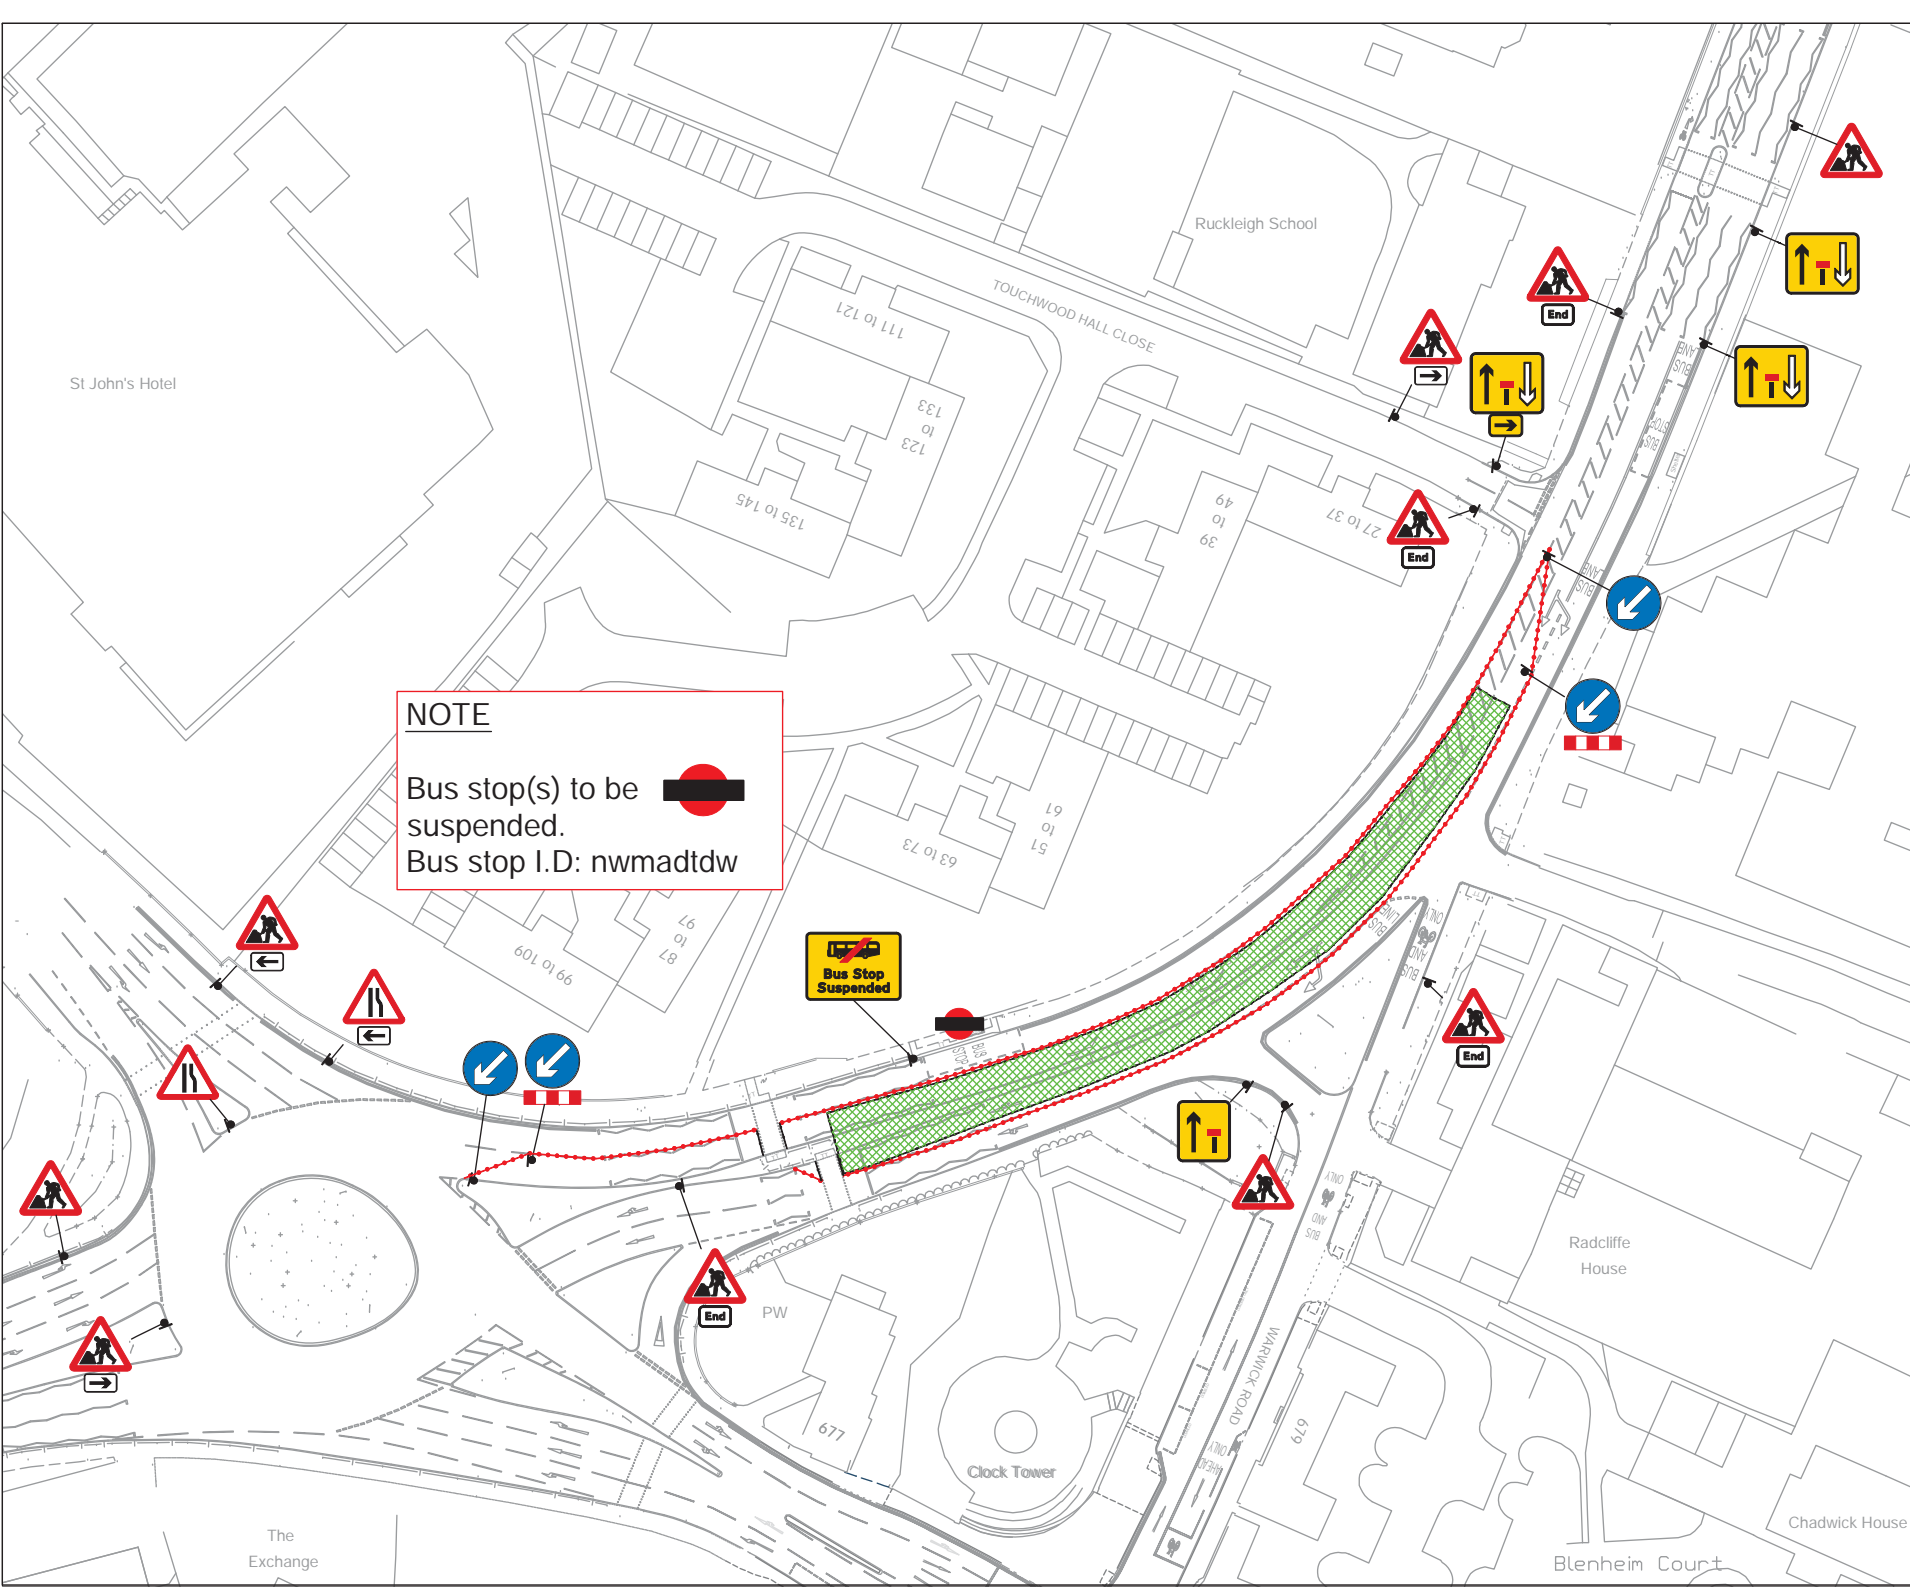

NOTE
Bus stop(s) to be suspended.
Bus stop I.D: nwmadtdw