
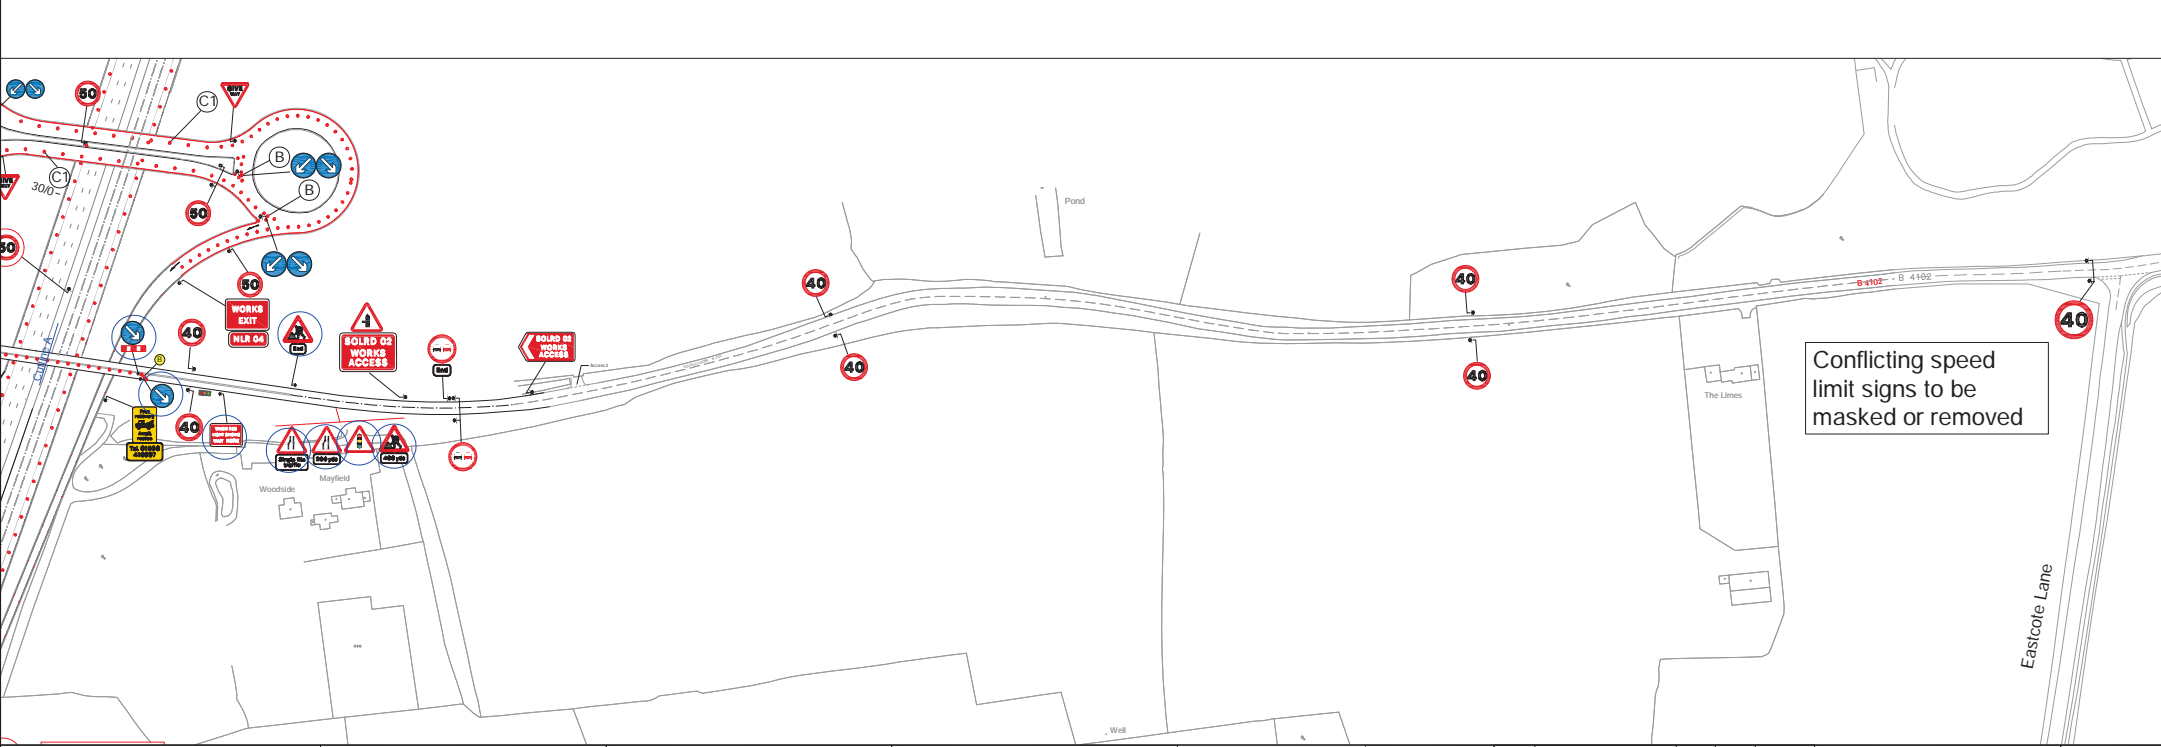


THIS MAP IS REPRODUCED FROM ORIGINAL SURVEY MATERIAL WITH THE PERMISSION OF ORDNANCE SURVEY ON BEHALF OF THE CONTROLLER OF HER MAJESTY'S STATIONERY OFFICE & CROWN COPYRIGHT. UNAUTHORISED REPRODUCTION INFRINGES CROWN COPYRIGHT AND MAY LEAD TO PROSECUTION ON CIVIL PROCEEDINGS. AL 100084P 2019.

erber's Coppice

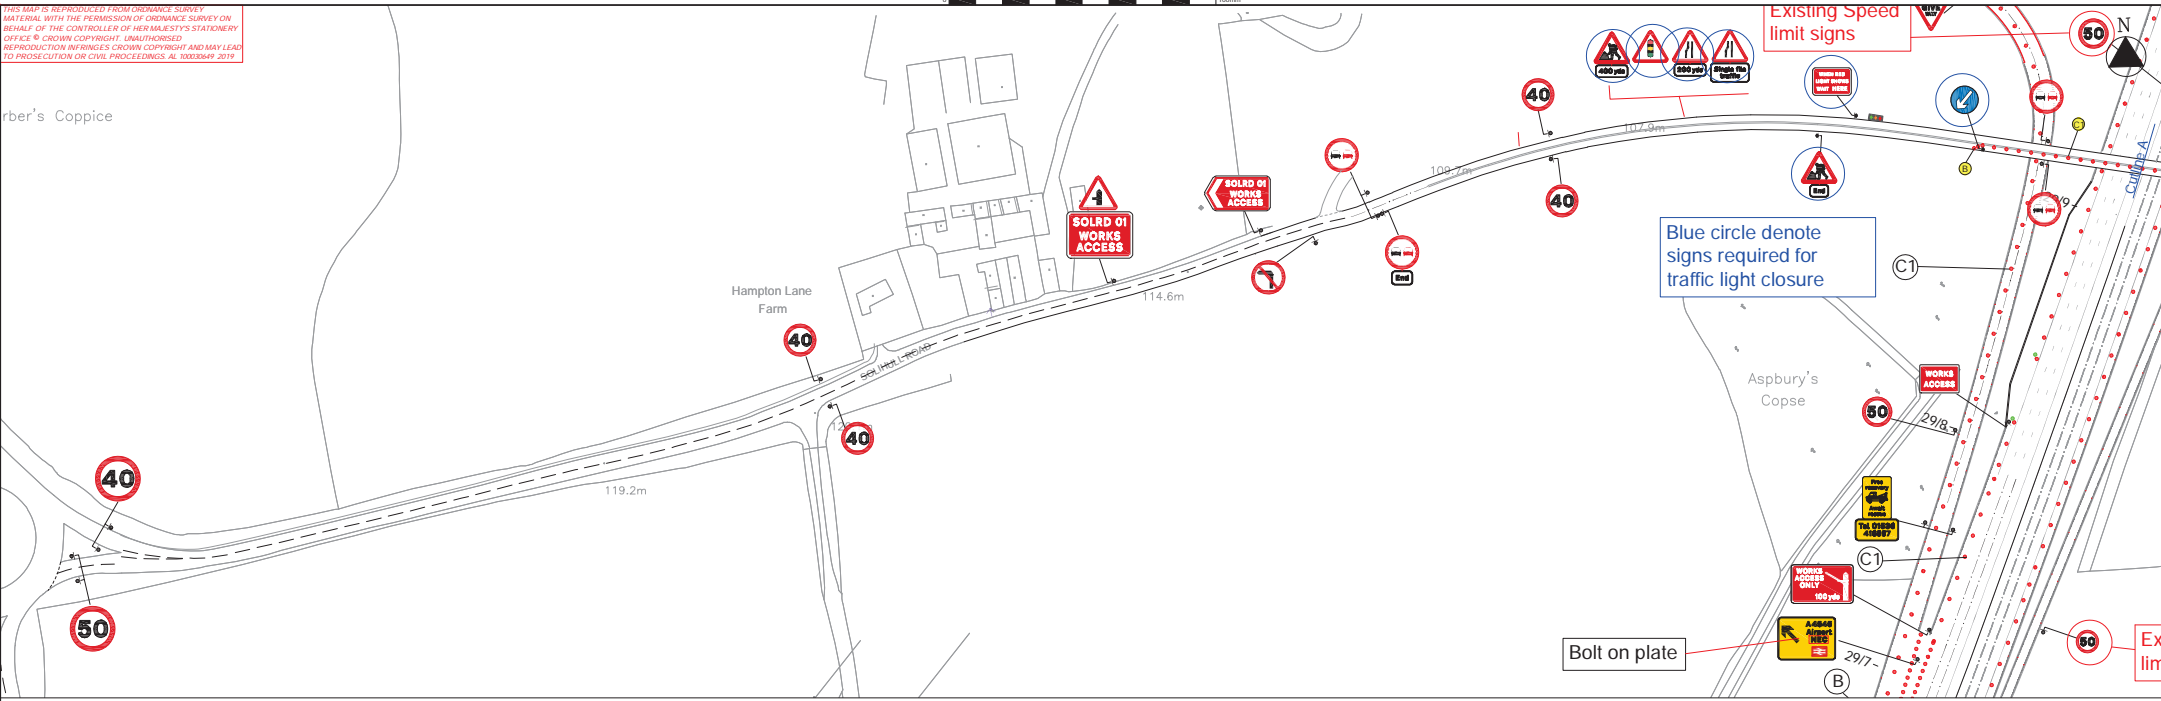

| | | | | | | | | | | | | | |
|------------------------|---|--------------------------|-------------------------------|-----------------------------------------------------------------------|-----------------------|-------------------------------|----------------|------------|------------------------------|------------|---------------------------------|------------------------------|-----|
| AGENT MARTIN | 199 Martin Traffic Management Footbridge Lane Blackwell Dorchester Dorset DT1 1JY Tel: 01773 813213 Email: traffic@martin.com www.martin.com | CLIENT SKANSKA | SCHEME NAME M42 JUNCTION 6 | DRAWING TITLE Solihull Road - Two Way traffic signals - Phase 1 | DESIGN: M.SLUDDS SNR | DRAWING STATUS | DRAWING NUMBER | | | HWM REF: | | | |
| | | | | | CHECK: B DONAGHUE | WORKING DRAWING | HE551485 | ORIGINATOR | VOLUME | | | | |
| | | | | | APPD: O HAYES | PRELIMINARY DRAWING | REV | A | Speed limit changed to 40mph | OH | MS | 22/01/2024 | TTM |
| | | | | | DATE: 21/11/2024 | FOR ISSUE | STATUS | DETAILS | CHKD | APPD | DATE | SOLRD_BR01 - DR - WM - 00180 | |
| | | | | | SUITABILITY: AS-BUILT | FOR INTERNAL REVIEW / COMMENT | SUITABILITY | SCALE | ORIG DRAWING SIZE: AT | DIMENSIONS | LOCATION TYPE ROLE NUMBER | | |
| | | | | | SHEET: 1 OF 1 | | STATUS | SCALE | AT | DIMENSIONS | HWM(TM)C2464-0452 | | |