






Key

-  Existing 20mph Speed Limit
-  Proposed extension to 20mph Speed limit

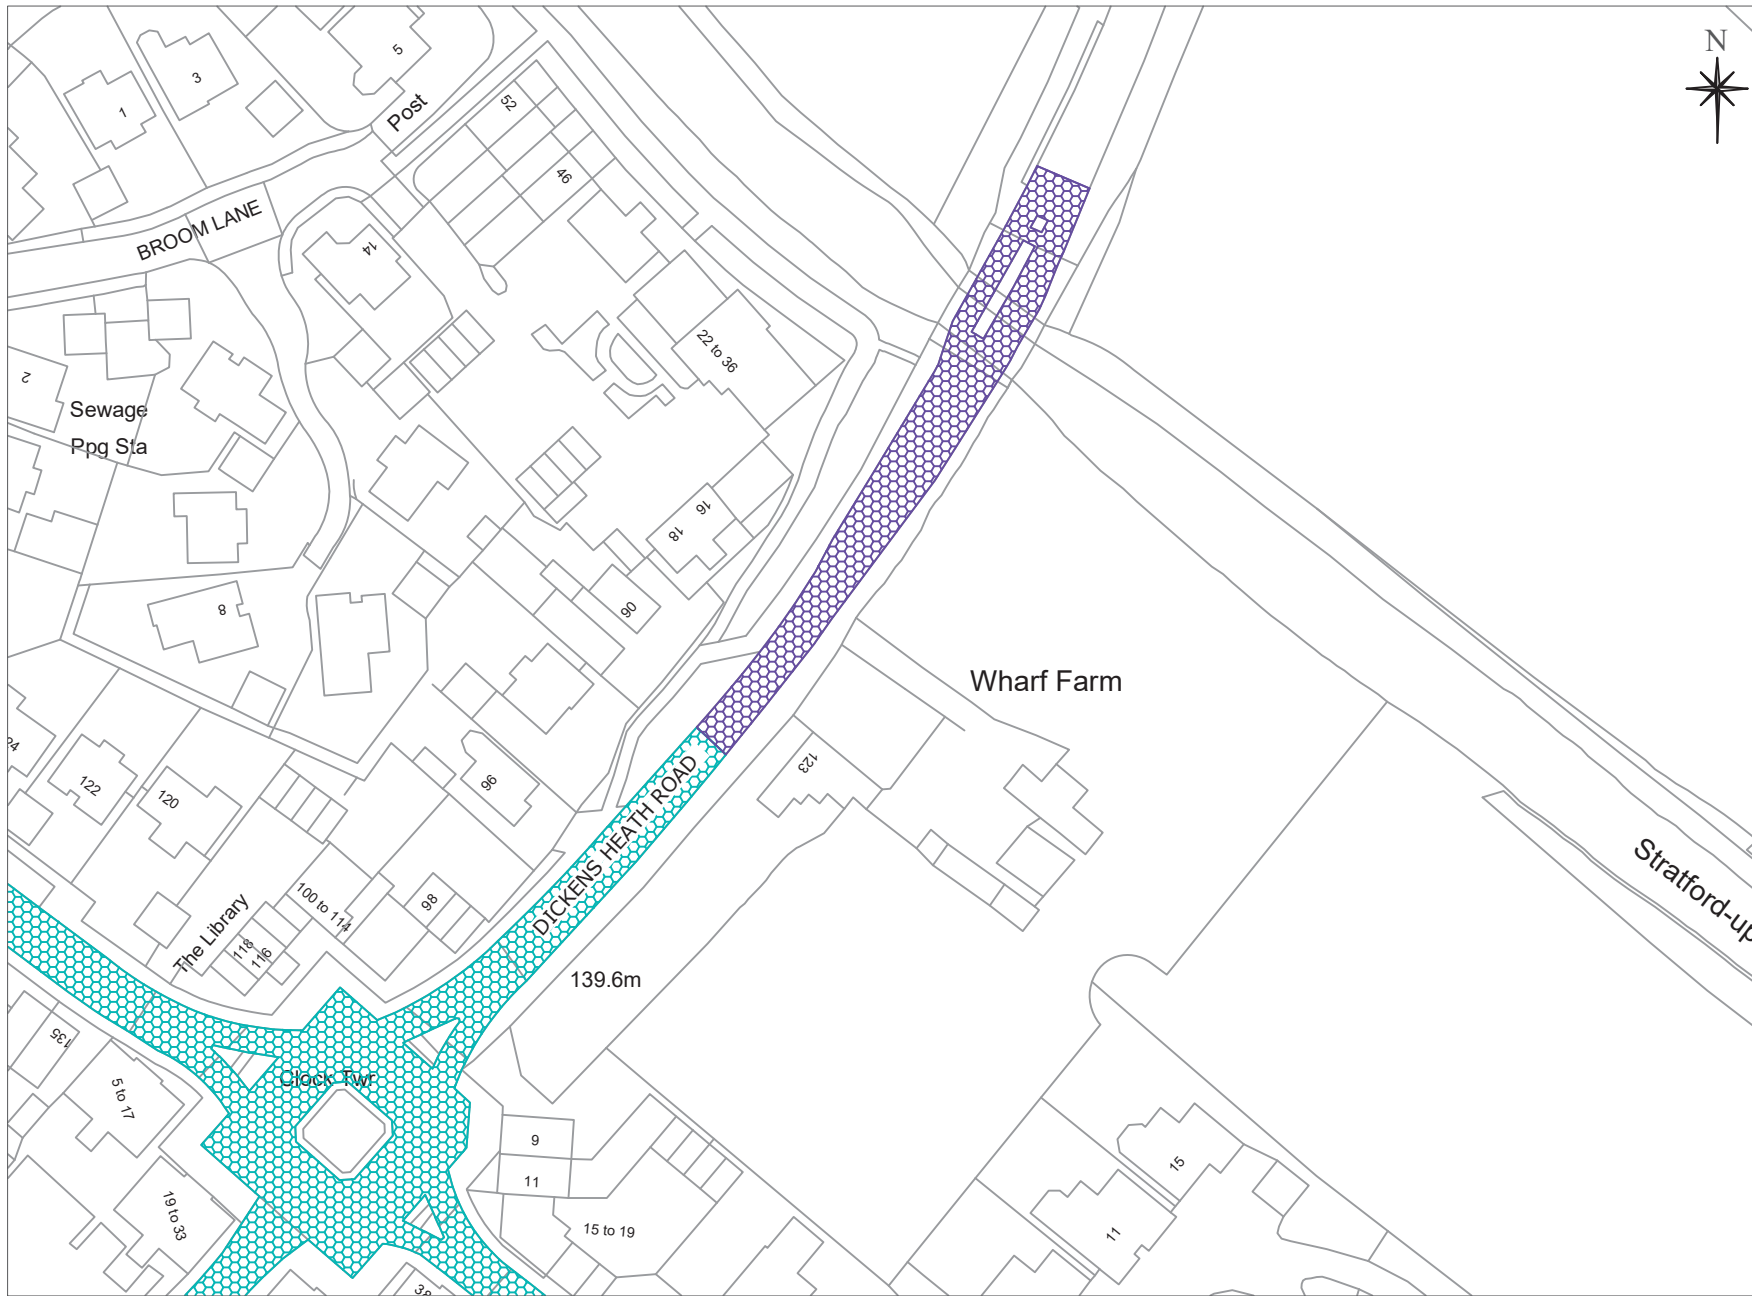

Solihull MBC Licence N° 100023139
 Contains Ordnance Survey data © Crown
 Copyright and database right 2025

Notes.
Dickens Heath Road
Proposed extension to 20mph Speed Limit

Plan No. 9623	Drawn By: JW	Checked By: PT	DO NOT SCALE
	Scale NTS	Date: 06.02.25	OS Ref:



Solihull
 METROPOLITAN
 BOROUGH COUNCIL

ECONOMY & INFRASTRUCTURE DIRECTORATE
 HIGHWAY SERVICES
 COUNCIL HOUSE
 SOLIHULL, WEST MIDLANDS, B91 3QB
 TEL: 0121 704 6000