


PLEASE DO NOT MODIFY OR DUPLICATE WITHOUT PRIOR PERMISSION FROM HEADWAY TRAFFIC MANAGEMENT

**NOTES:**  
ALL TRAFFIC MANAGEMENT TO BE IN ACCORDANCE WITH 'SAFETY AT STREETWORKS & ROADWORKS' AND THE TSRGD 2016, AND INSTALLATION, MAINTENANCE AND DISMANTLE METHODS MUST COMPLY WITH HEADWAY TRAFFIC MANAGEMENT'S RELEVANT METHOD STATEMENT(S).

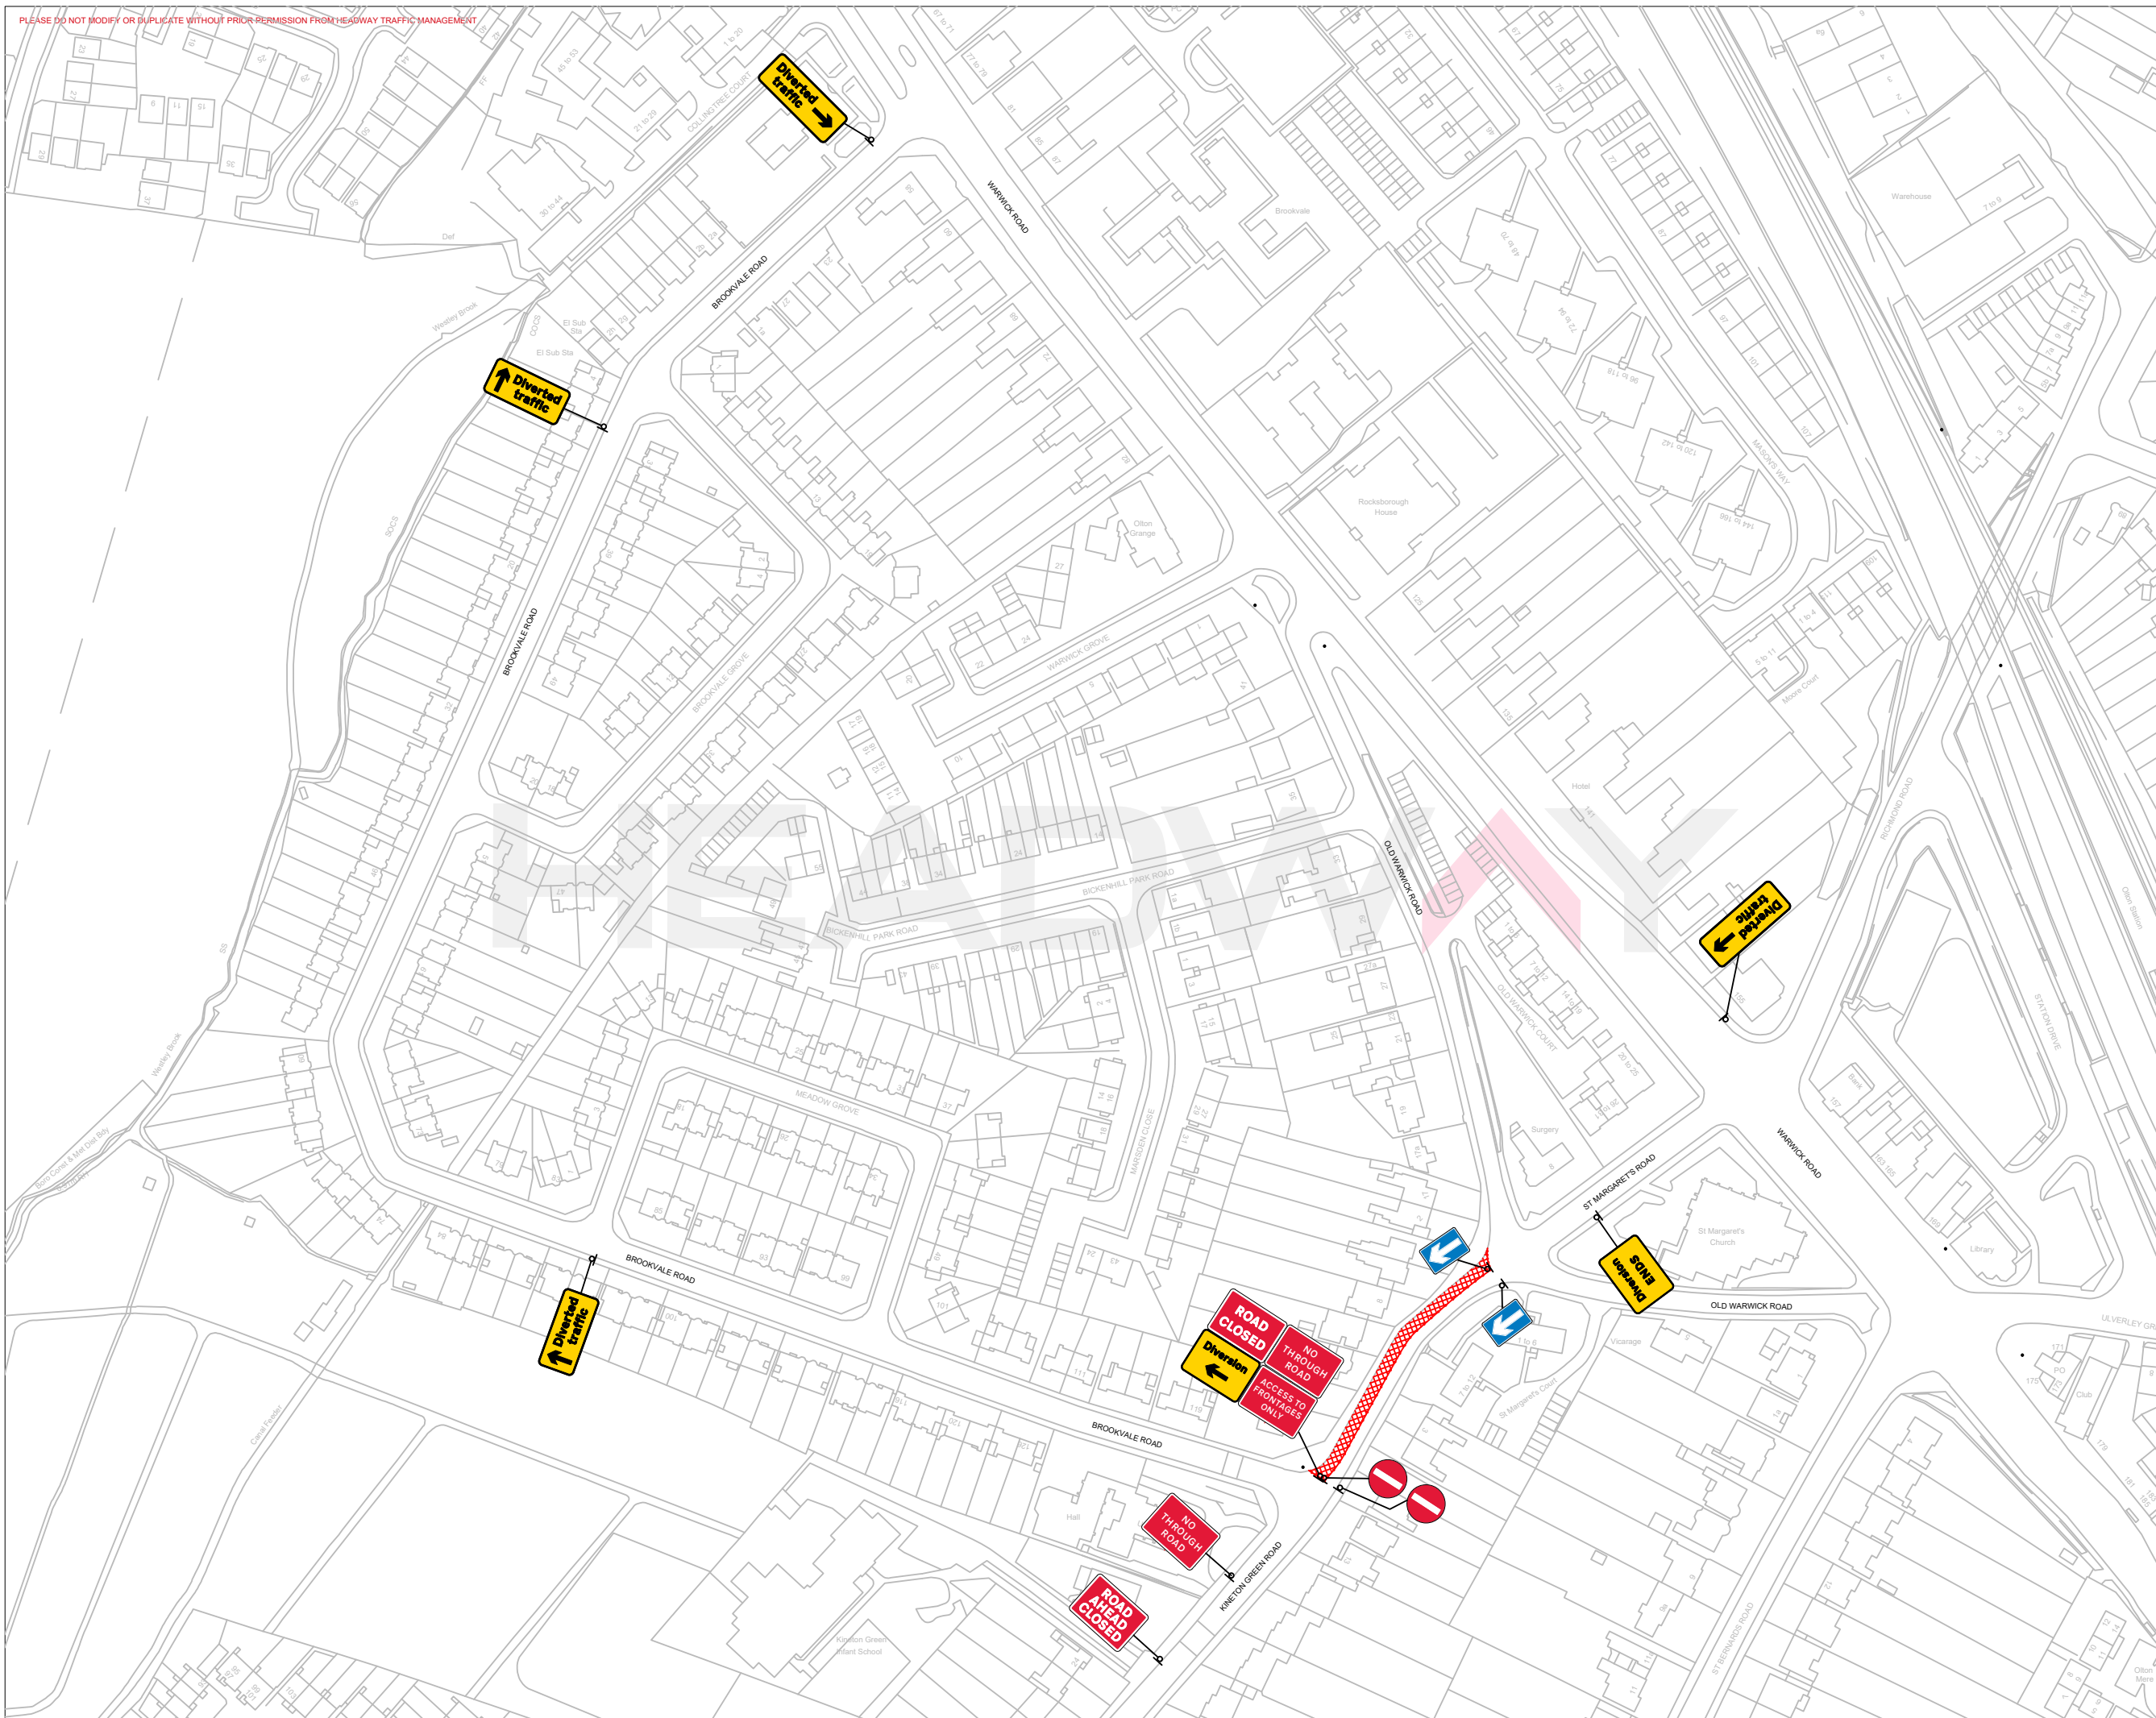

**HEADWAY**  
TRAFFIC MANAGEMENT

**Cadent**  
Your Gas Network

PROJECT:  
**1 Way Road Closure  
Diversion**

SITE ADDRESS:  
**2 - 8 Kineton Green Road,  
Solihull,  
B92 7EA**

DRAWN BY:  
**L.Satchwell** DATE:  
**29/11/2022**

CHECKED BY:  
**C.Moran** OUR REF:

REF: REVISION: