




LOCATION MAP (NTS)



EXISTING LAYOUT



PROPOSED LAYOUT *5

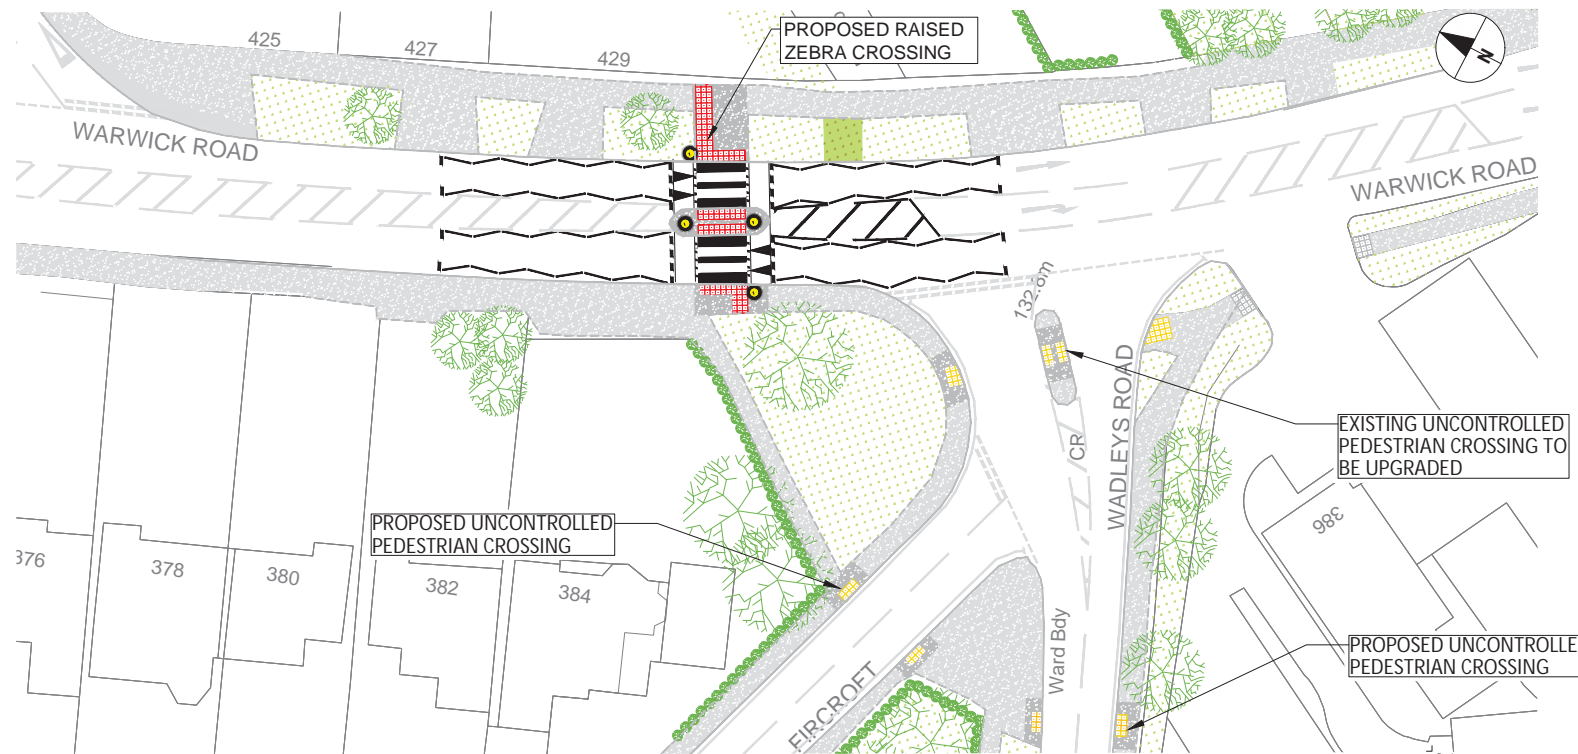

DETAILED PLAN (SCALE 1:200)

- Notes
- DO NOT WORK FROM REDUCED DRAWINGS
 - PLEASE REFER TO SCALE AND SIZE SHEET AS INDICATED DIMENSIONS TO BE VERIFIED ON SITE
 - THIS DRAWING SHOULD NOT BE SCALED
 - ONLY PRINT IN COLOUR
 - INDICATIVE LAYOUT ONLY

KEY

	PROPOSED FOOTWAY
	PROPOSED GRASS VERGE
	EXISTING FOOTWAY
	EXISTING GRASS VERGE
	PROPOSED RED BLISTER TACTILE PAVING
	PROPOSED BUFF BLISTER TACTILE PAVING
	PROPOSED BELISHA BEACON
	EXISTING TREES

REV	BY	DESCRIPTION	CHECKED	APPROVED	DATE

SOLIHULL MBC LICENSE NO. 100023139
CONTAINS ORDINANCE SURVEY DATA © CROWN COPYRIGHT AND DATABASE RIGHT 2025

HIGHWAY INFRASTRUCTURE
ECONOMY & INFRASTRUCTURE
COUNCIL HOUSE, MANOR SQUARE
SOLIHULL, B91 3QB
HIGHWAYS@SOLIHULL.GOV.UK
0121-704-6000

Status **FOR INFORMATION**

Project Title
**A41 WARWICK ROAD
SAFER ROADS FUND**

Drawing Title
**A41 WARWICK ROAD -
WADLEYS ROAD
CONSULTATION PLAN**

Scale	Date	Drawn-by	Checked-by	Approved-by
1:200 @A1	25/02/25	CAB	JB	MD

Drawing Number	Rev
236096-SMBC-GEN-DR-P-0003	P01

