



DO NOT WORK FROM REDUCED DRAWINGS.  
PLEASE REFER TO SCALE AND SHEET SIZE AS  
INDICATED.  
Dimensions to be verified on site. This drawing should not be  
scaled. Any discrepancies should be referred to the Engineer  
prior to work being put in hand.

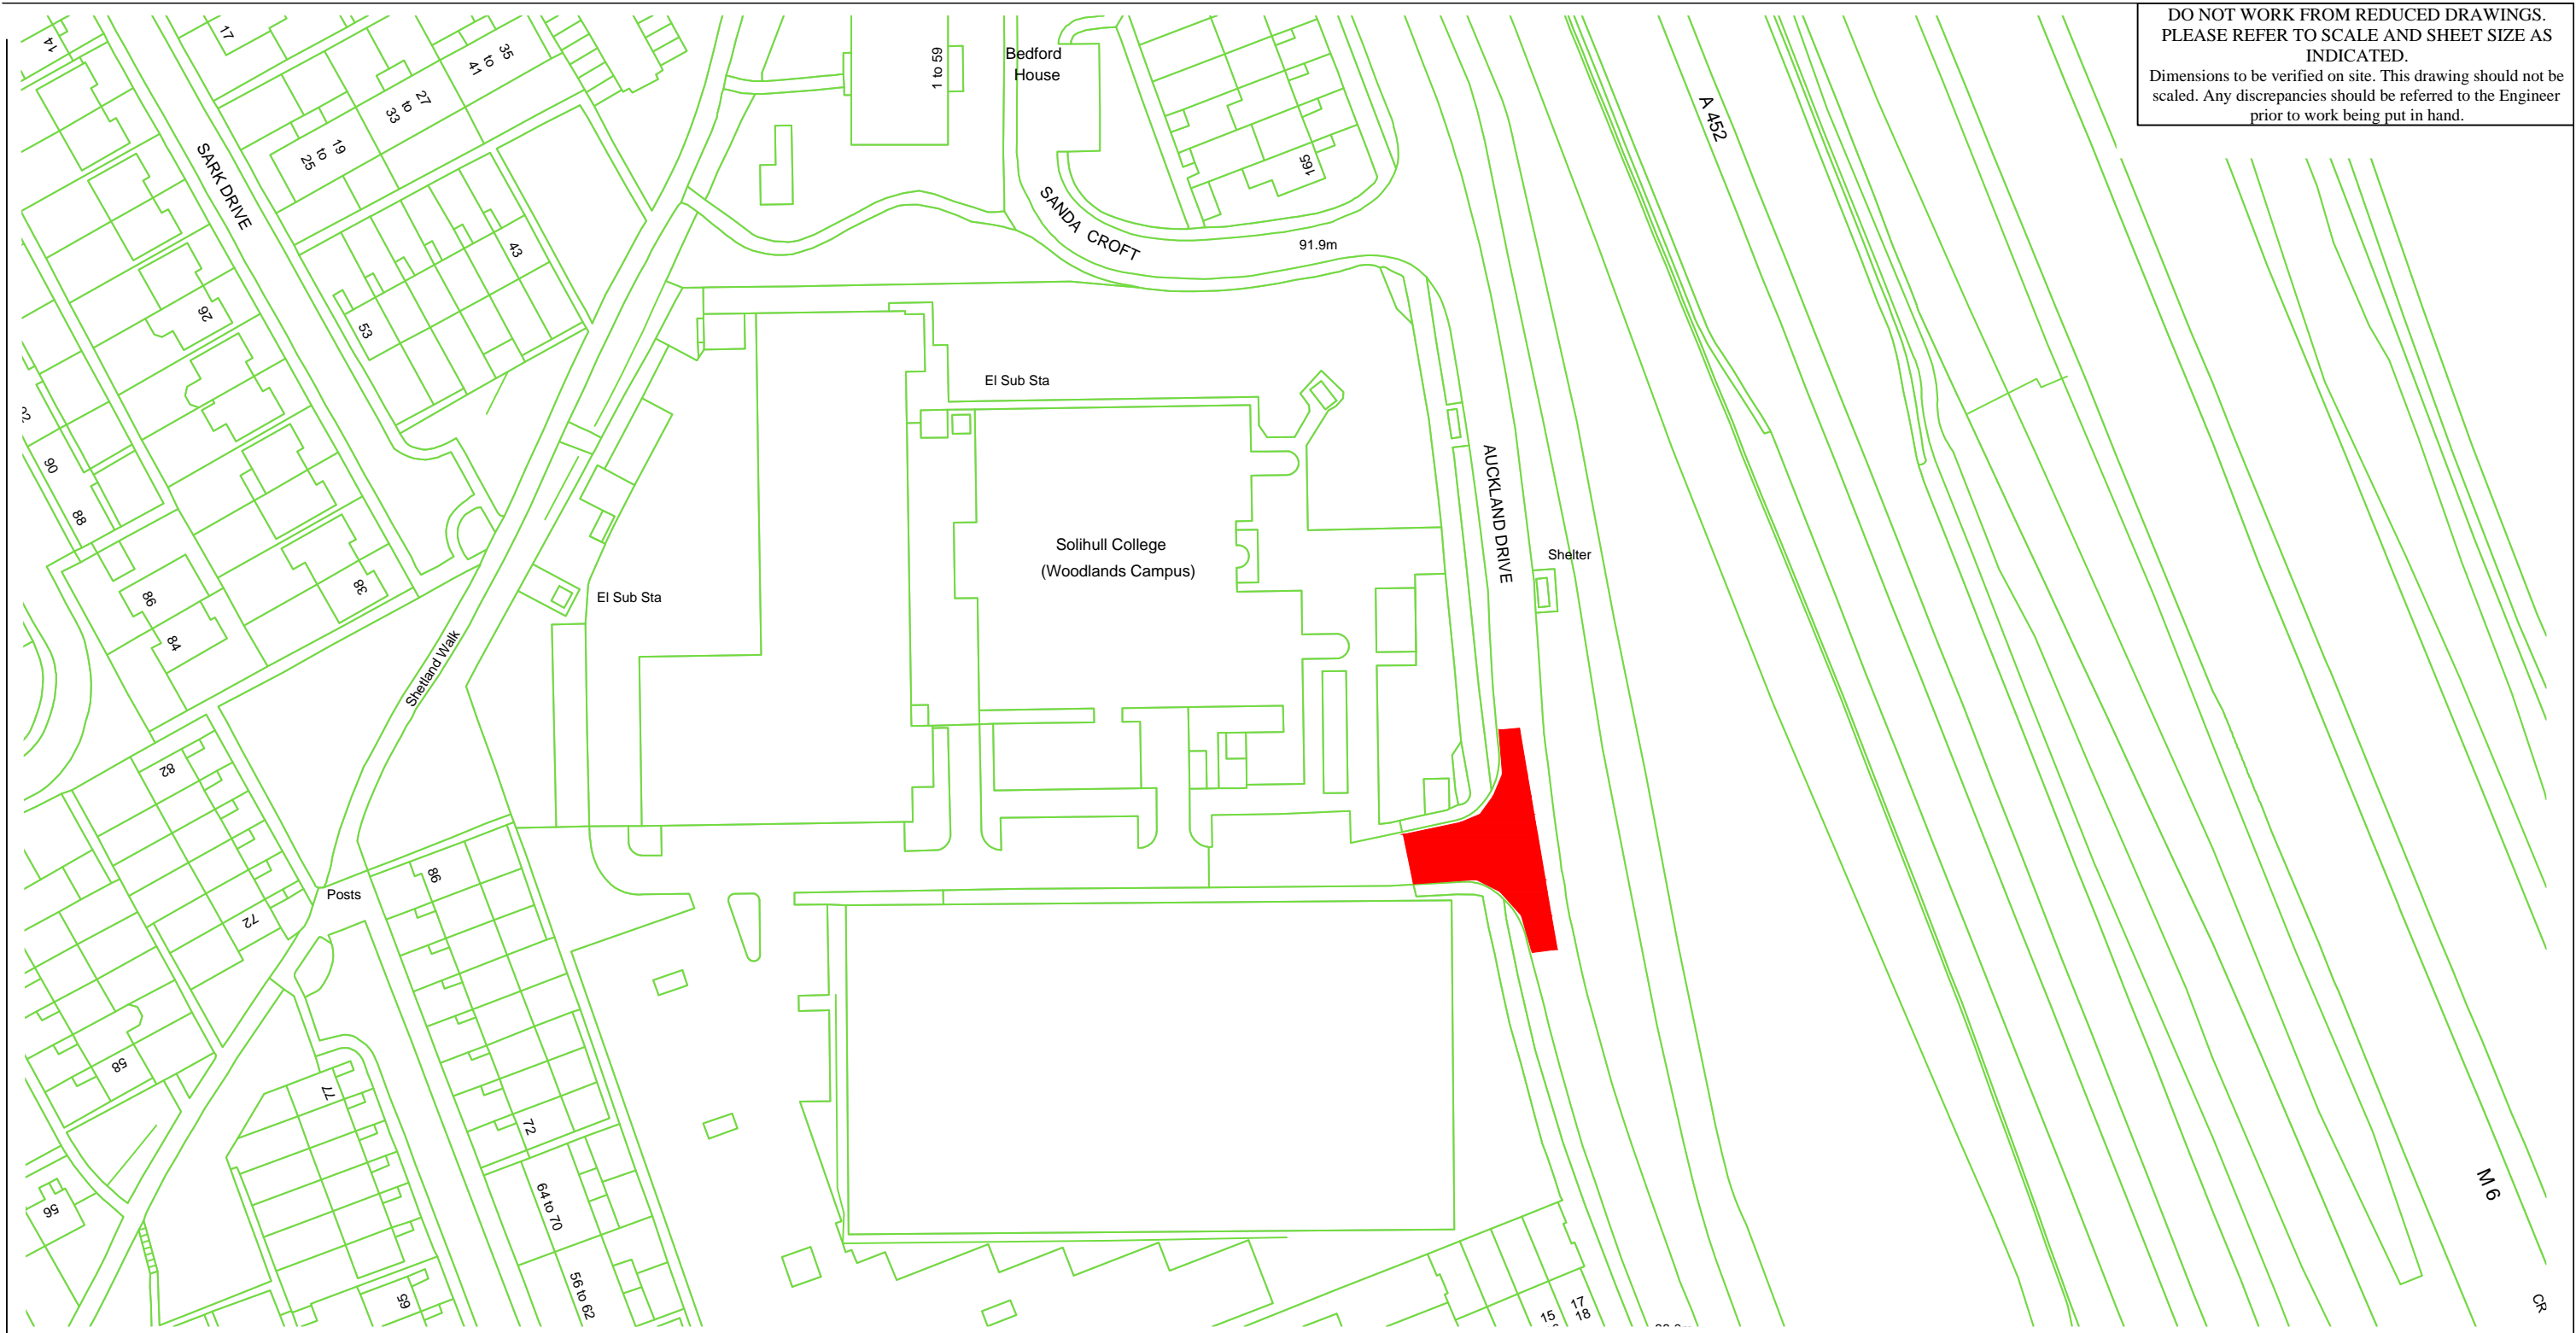

This map is reproduced from the Ordnance Survey material with the permission of Ordnance Survey on behalf of The Controller of Her Majesty's Stationery Office. © Crown copyright. Unauthorised reproduction infringes Crown copyright and may lead to prosecution or civil proceedings. Solihull Metropolitan Borough Council - 100023139 - 2005.

ECONOMY & INFRASTRUCTURE  
DIRECTORATE  
HIGHWAY SERVICES  
COUNCIL HOUSE  
SOLIHULL  
WEST MIDLANDS B91 3QT  
TEL: 0121-704-6000  
E-mail : highwaysservices@solihull.gov.uk

DRAWING TITLE  
**AUCKLAND DRIVE**  
**PROPOSED TRAFFIC REGULATION ORDER**  
**KEY**  = **Proposed "No waiting at any time".**

DRAWING No.	<b>8666</b>	REVISION
JOB No.		DATE <b>February 2020</b>
SCALE	<b>1:1000 @ A3</b>	DESIGNED/DRAWN BY <b>DSC</b>
COMPUTER FILE No.		CHECKED BY A3 A3 = 408 x 261