


DO NOT WORK FROM REDUCED DRAWINGS.
PLEASE REFER TO SCALE AND SHEET SIZE AS INDICATED.
Dimensions to be verified on site. This drawing should not be scaled. Any discrepancies should be referred to the Engineer prior to work being put in hand.

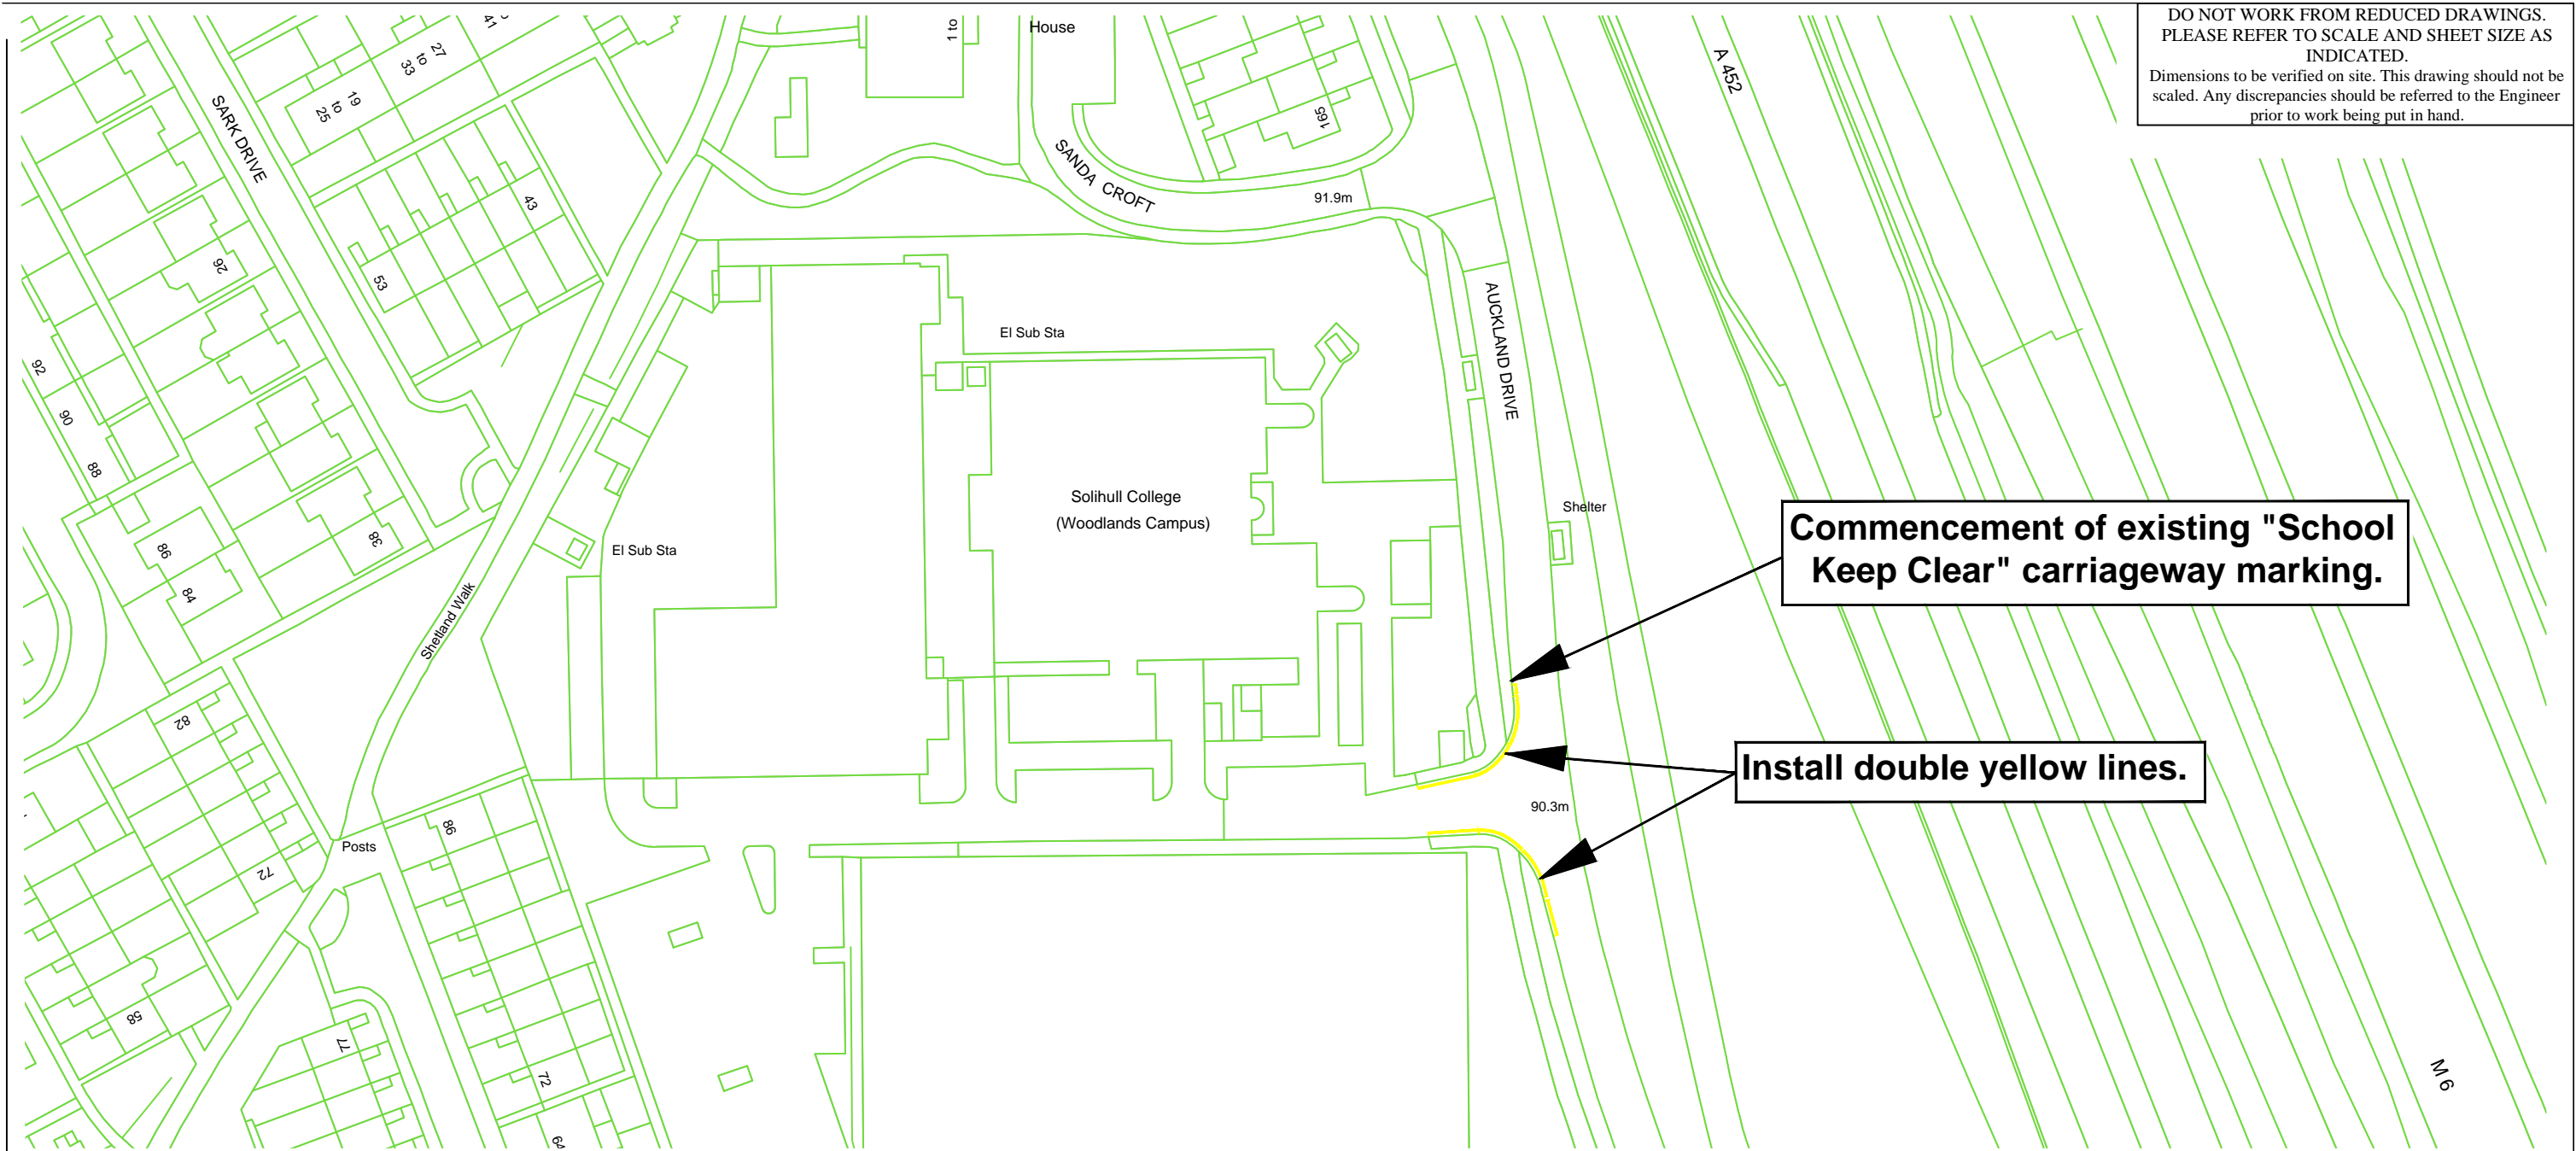

Commencement of existing "School Keep Clear" carriageway marking.

Install double yellow lines.

NOTES:- (1). The carriageway markings should comply with the "Traffic Signs Regulations & General Directions 2016" manual.
 (2). The carriageway marking is Diagram 1018.1, double yellow lines, 100mm line thickness with 100mm space between lines.
 (3). The exact positions of the new double yellow lines will be marked on site by a SMBC Engineer prior to the works being undertaken.

This map is reproduced from the Ordnance Survey material with the permission of Ordnance Survey on behalf of The Controller of Her Majesty's Stationery Office. © Crown copyright. Unauthorised reproduction infringes Crown copyright and may lead to prosecution or civil proceedings. Solihull Metropolitan Borough Council - 100023139 - 2005.

ECONOMY & INFRASTRUCTURE
DIRECTORATE
HIGHWAY SERVICES
COUNCIL HOUSE
SOLIHULL
WEST MIDLANDS B91 3QT
TEL: 0121-704-6000
E-mail : highwaysservices@solihull.gov.uk

DRAWING TITLE
AUCKLAND DRIVE
PROPOSED TRAFFIC REGULATION ORDER
PROPOSED CARRIAGEWAY MARKINGS

DRAWING No.	8666/1	REVISION	
JOB No.		DATE	February 2020
SCALE	1:1000 @ A3	DESIGNED/DRAWN BY	DSC
COMPUTER FILE No.		CHECKED BY	A3 A3 = 408 x 261