


DO NOT WORK FROM REDUCED DRAWINGS.
PLEASE REFER TO SCALE AND SHEET SIZE AS
INDICATED.
Dimensions to be verified on site. This drawing should not be
scaled. Any discrepancies should be referred to the Engineer
prior to work being put in hand.

NOTES:- (1). The carriageway markings should comply with the "Traffic Signs Regulations & General Directions 2016" manual.
(2). New double yellow lines & a bus stop with an associated clearway marking are to be introduced.
(3). The exact positions of the new carriageway markings will be marked on site prior to the works being undertaken.

Install double yellow lines.

Install bus stop & associated clearway marking.

Commencement of existing double yellow lines.

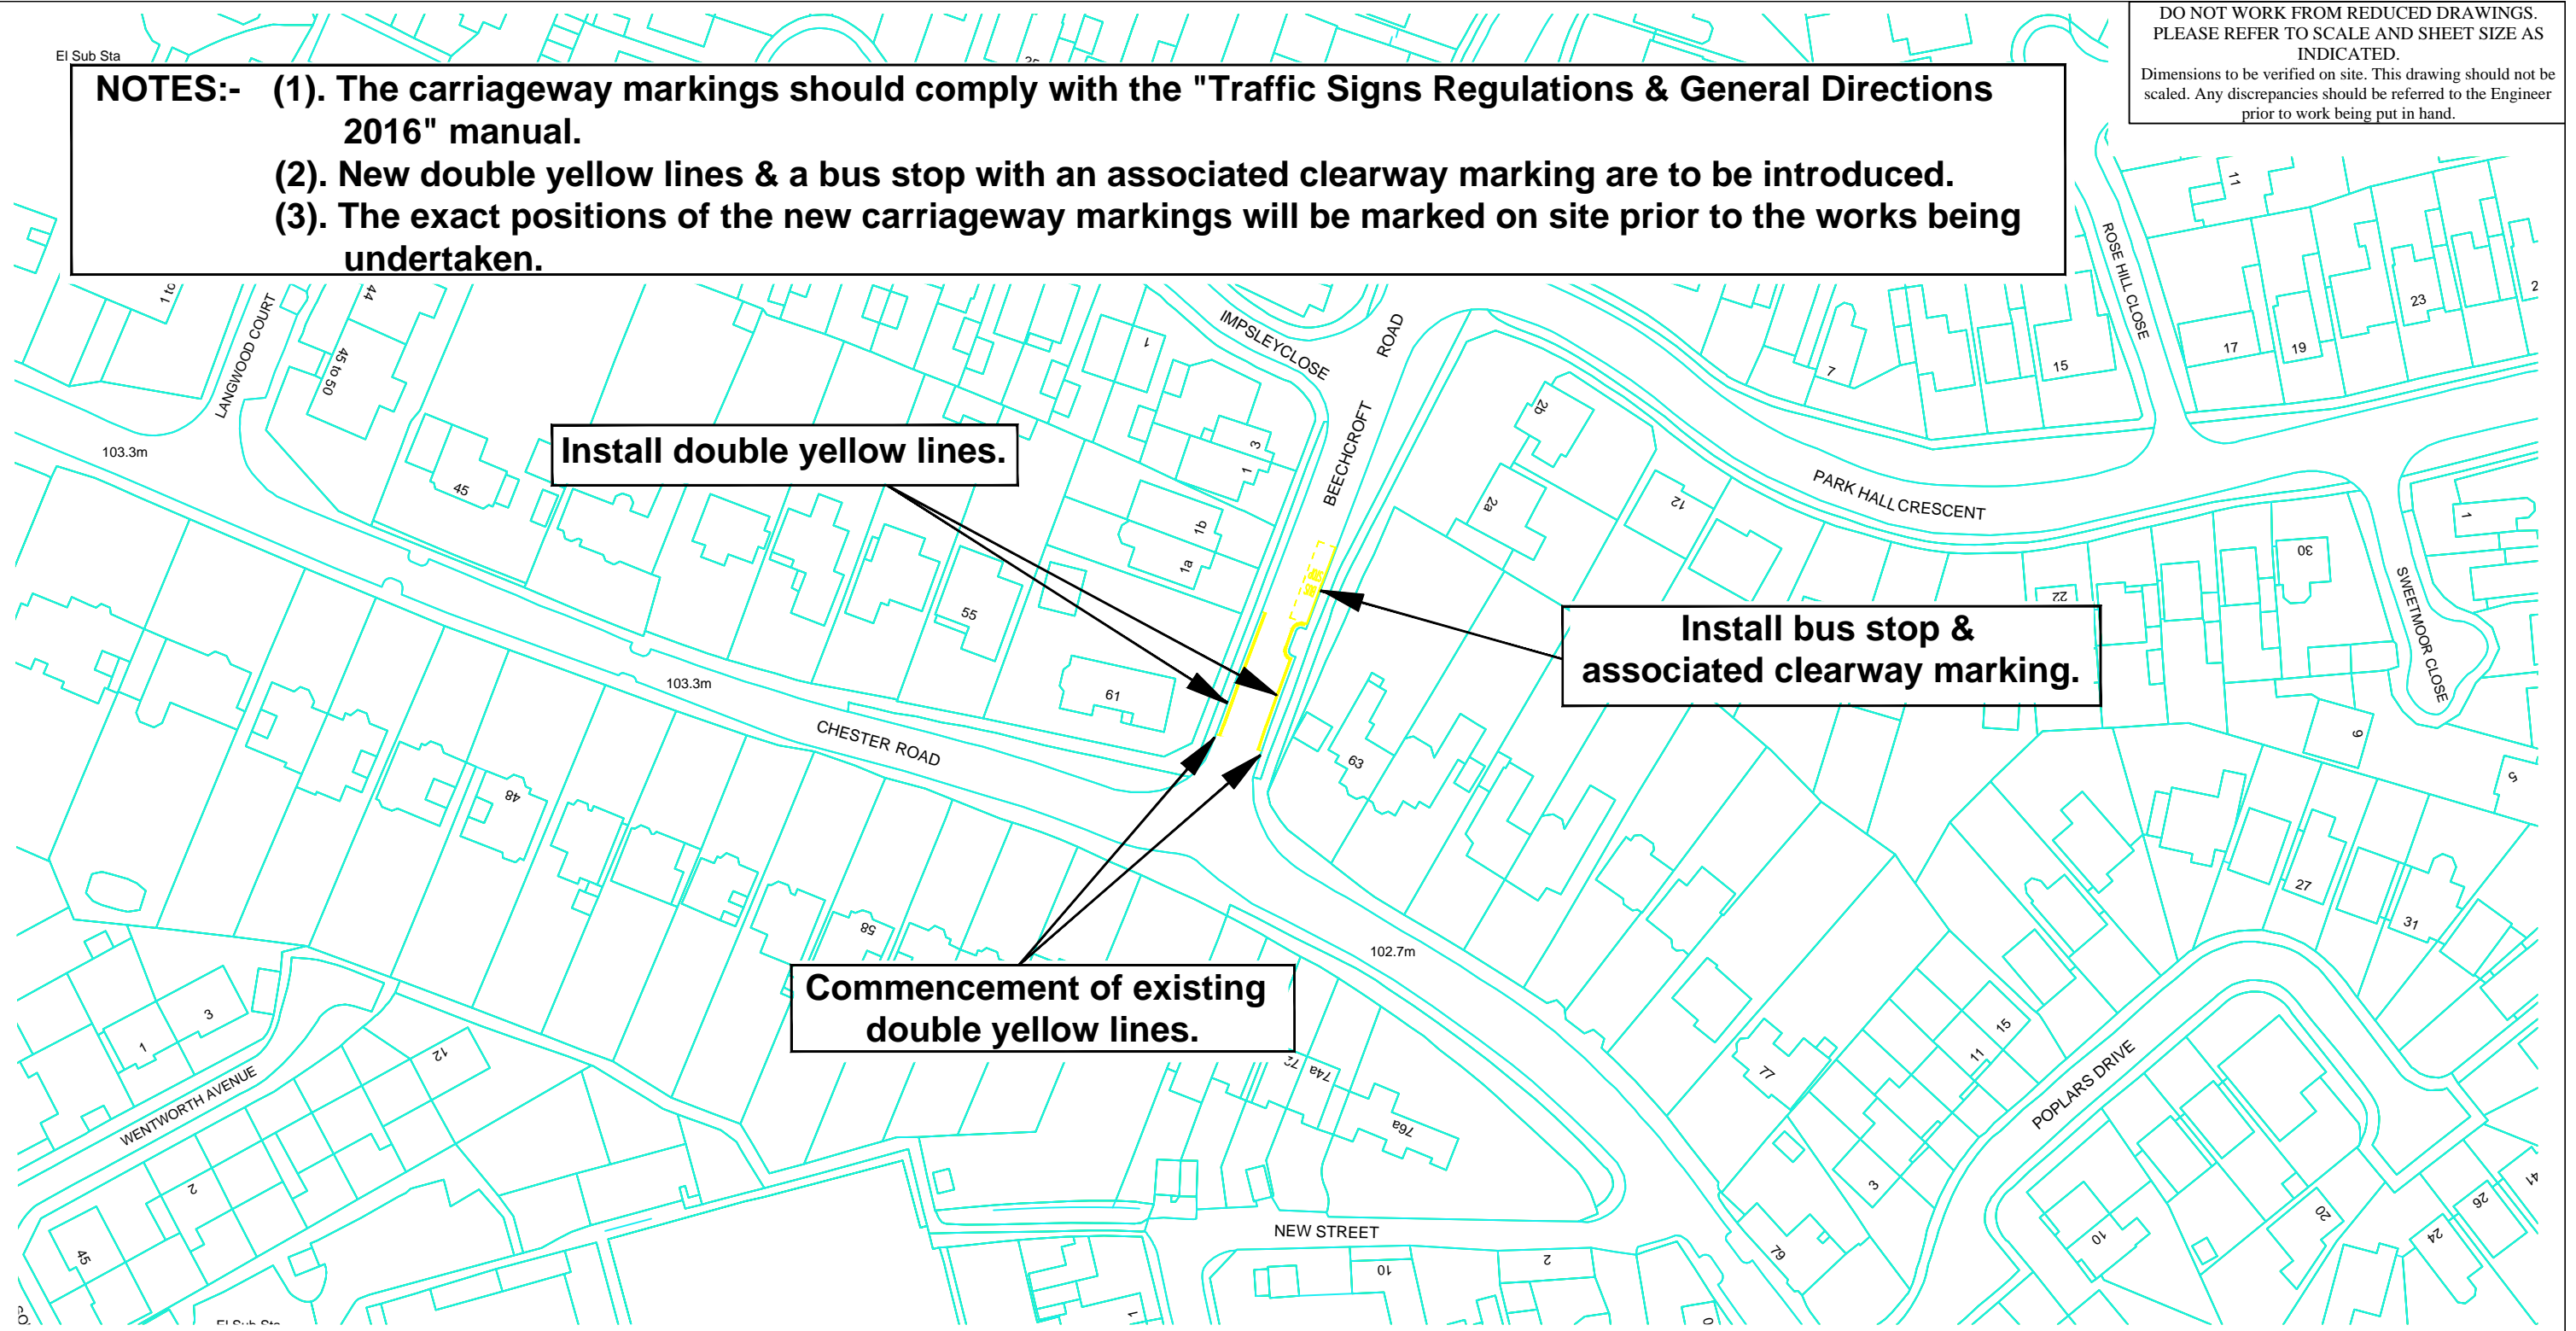

This map is reproduced from the Ordnance Survey material with the permission of Ordnance Survey on behalf of The Controller of Her Majesty's Stationery Office. © Crown copyright. Unauthorised reproduction infringes Crown copyright and may lead to prosecution or civil proceedings. Solihull Metropolitan Borough Council - 100023139 - 2005.

ECONOMY & INFRASTRUCTURE
DIRECTORATE
HIGHWAY SERVICES
COUNCIL HOUSE
SOLIHULL
WEST MIDLANDS B91 3QT
TEL: 0121-704-6000
E-mail : highwaysservices@solihull.gov.uk

DRAWING TITLE

BEECHCROFT ROAD
PROPOSED TRAFFIC REGULATION ORDER
PROPOSED CARRIAGEWAY MARKINGS

DRAWING No.

8667/1

REVISION

JOB No.

DATE

February 2020

SCALE

1:1000 @ A3

DESIGNED/DRAWN BY

DSC

COMPUTER FILE No.

CHECKED BY

A3

A3 = 408 x 261