



DO NOT WORK FROM REDUCED DRAWINGS.
PLEASE REFER TO SCALE AND SHEET SIZE AS
INDICATED.
Dimensions to be verified on site. This drawing should not be
scaled. Any discrepancies should be referred to the Engineer
prior to work being put in hand.

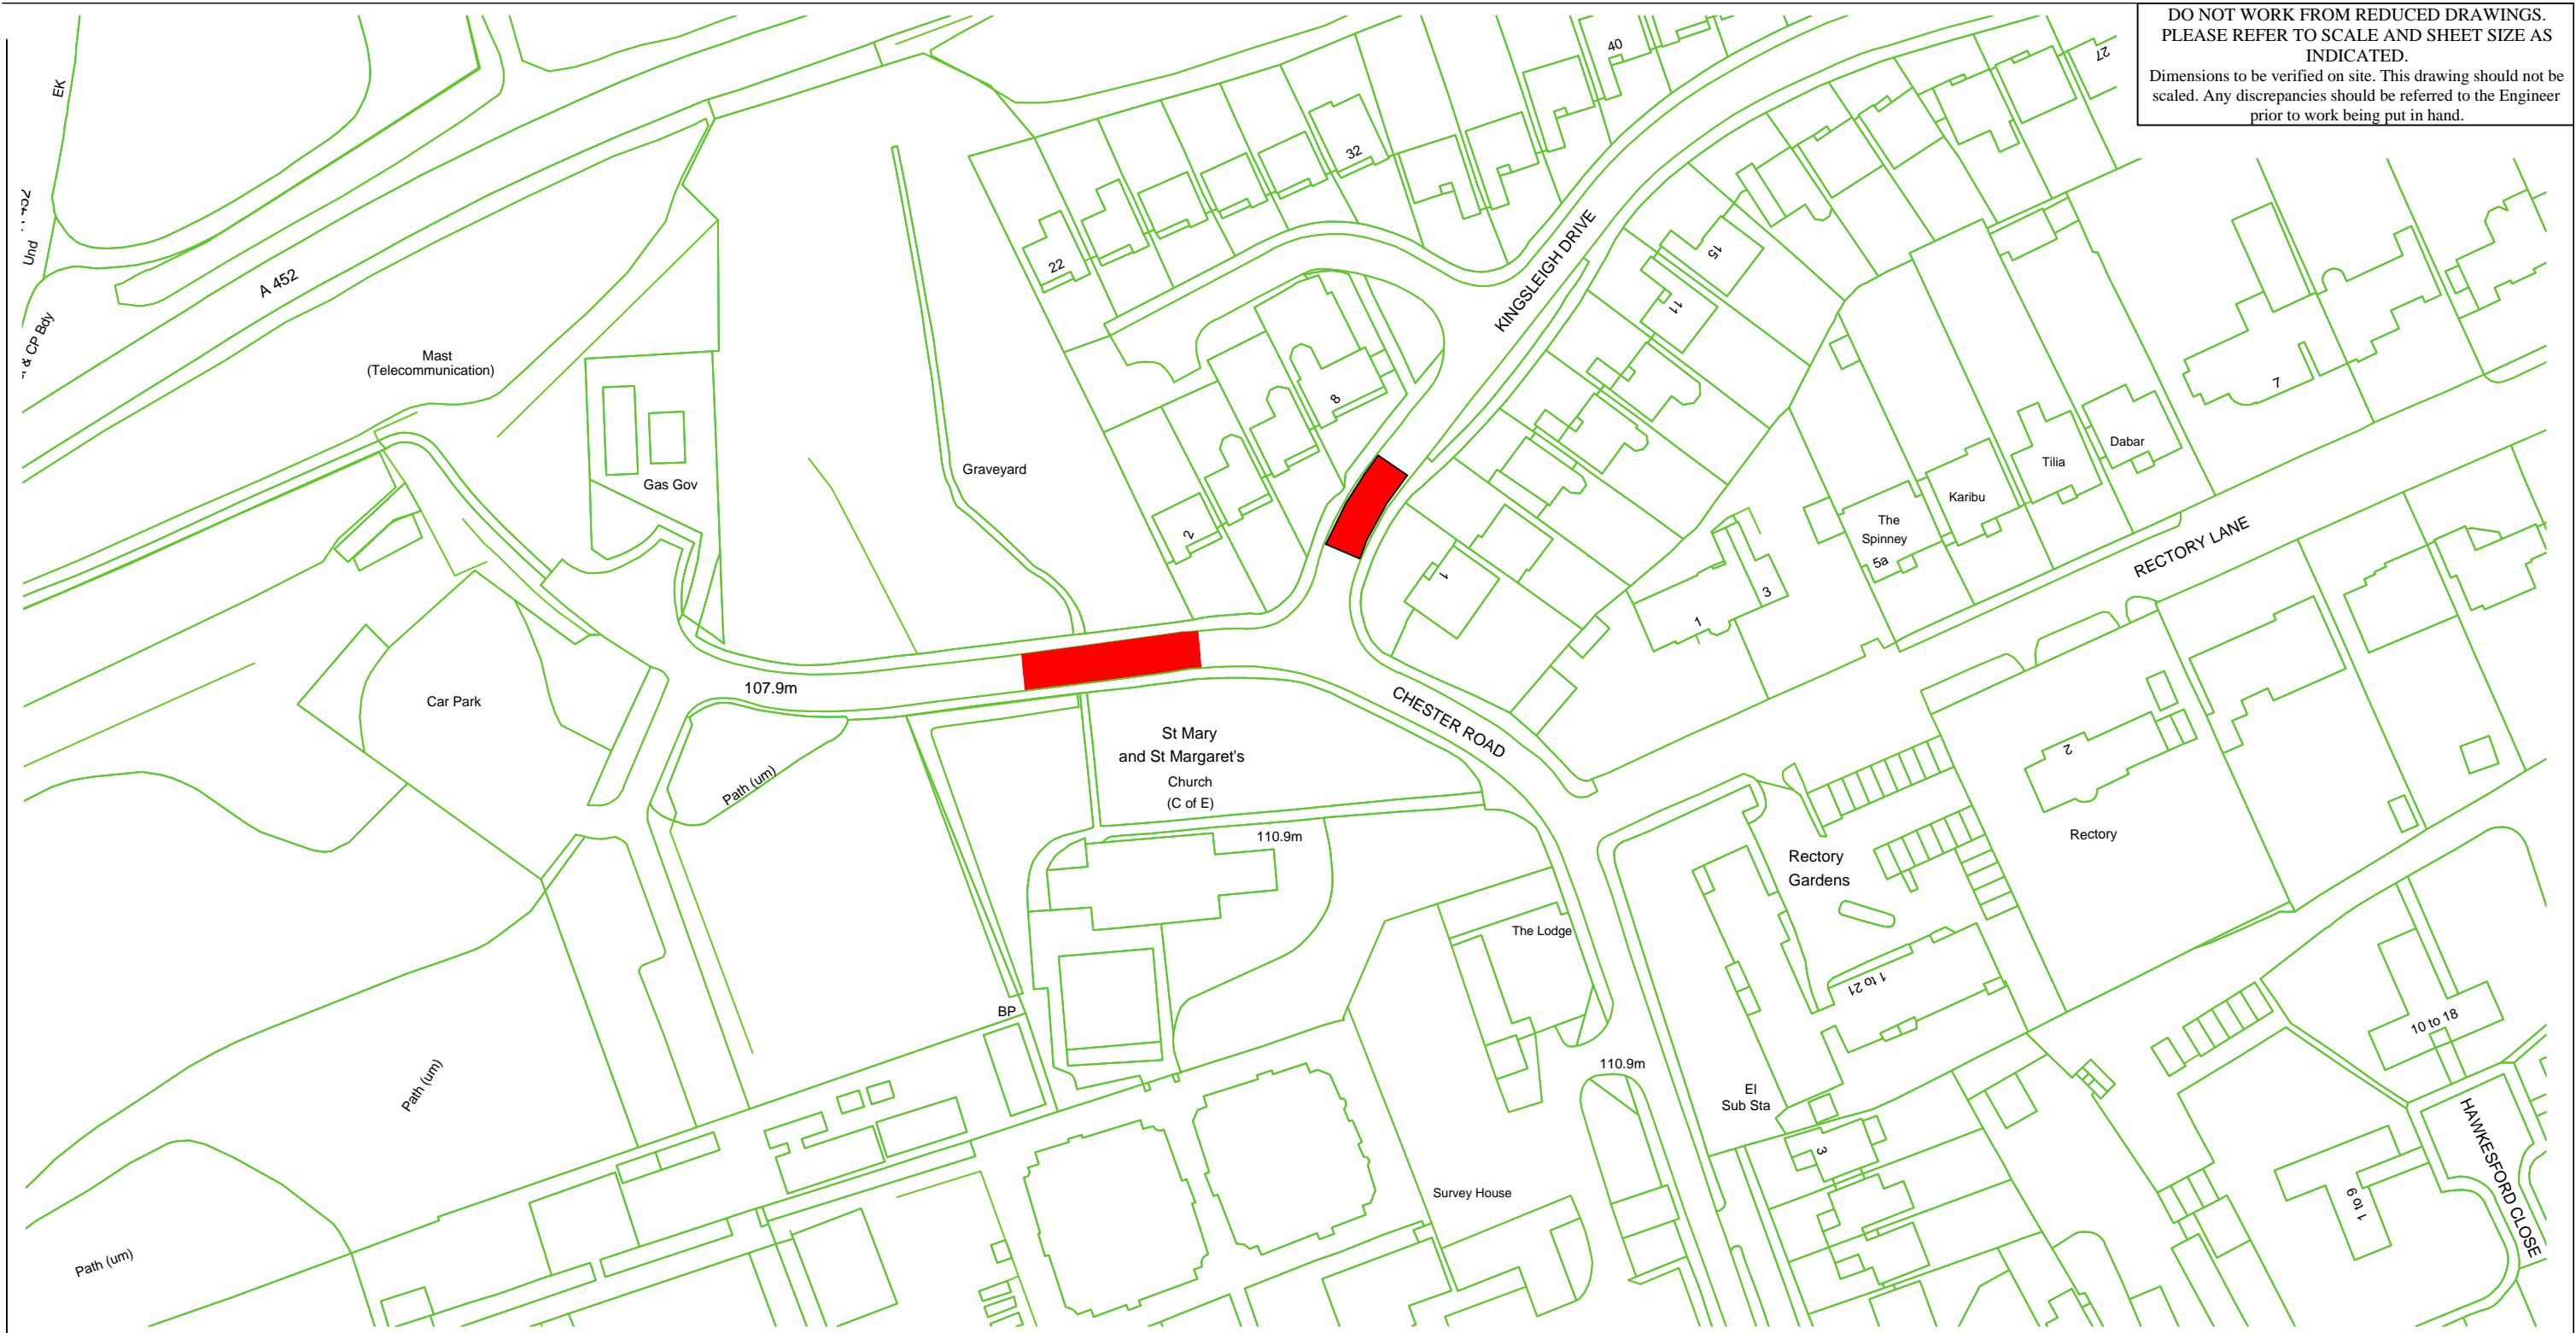

This map is reproduced from the Ordnance Survey material with the permission of Ordnance Survey on behalf of The Controller of Her Majesty's Stationery Office. © Crown copyright. Unauthorised reproduction infringes Crown copyright and may lead to prosecution or civil proceedings. Solihull Metropolitan Borough Council - 100023139 - 2005.

ECONOMY & INFRASTRUCTURE
DIRECTORATE
HIGHWAY SERVICES
COUNCIL HOUSE
SOLIHULL
WEST MIDLANDS B91 3QT
TEL: 0121-704-6000
E-mail : highwaysservices@solihull.gov.uk

DRAWING TITLE
CHESTER ROAD
PROPOSED TRAFFIC ORDER

KEY
 = Proposed "No waiting at any time".

DRAWING No. 8667/2		REVISION
JOB No.	DATE February 2020	
SCALE 1:1000 @ A3	DESIGNED/DRAWN BY DSC	
COMPUTER FILE No.	CHECKED BY	A3 A3 = 408 x 261