


# GRESWOLD PRIMARY SCHOOL

ADDITIONAL FORM OF ENTRY




Existing Site Plan

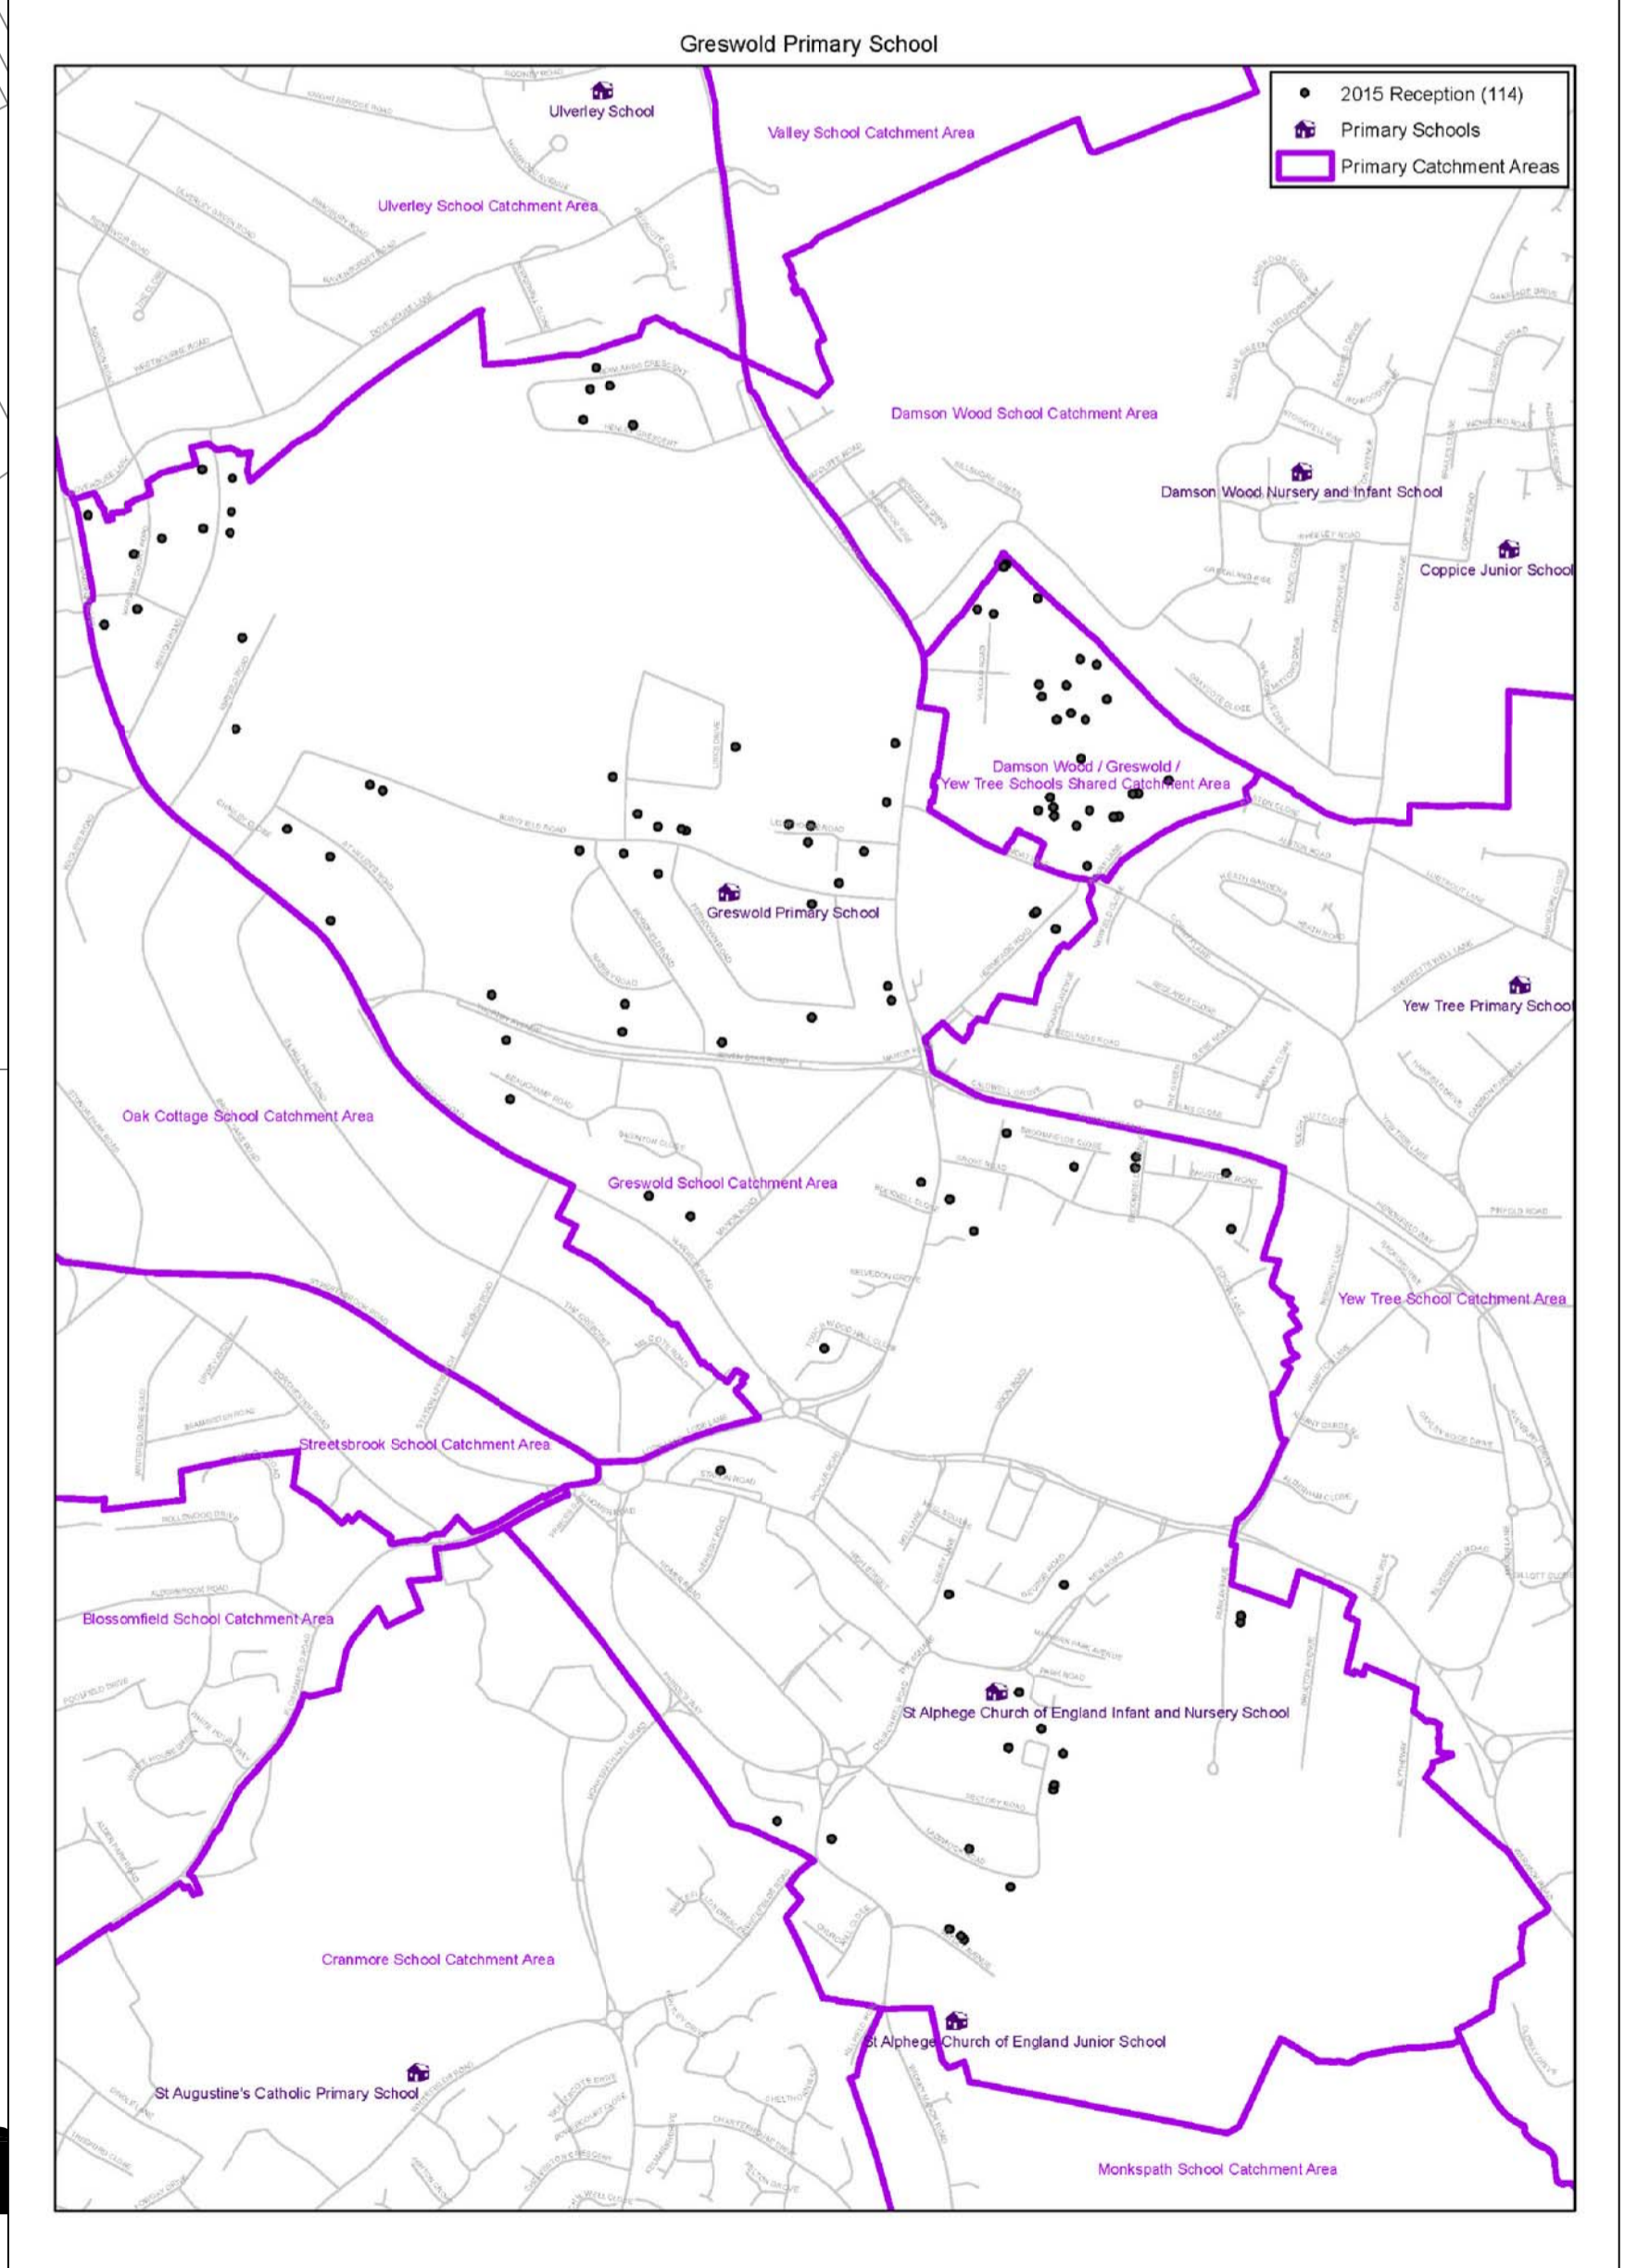

Catchment Area Information

# Greswold Primary School

ADDITIONAL FORM OF ENTRY

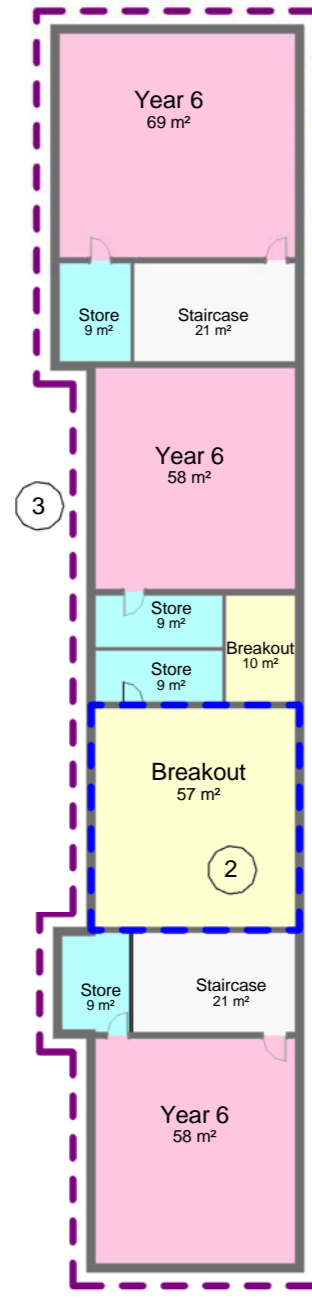

First Floor



- 1 EXTENSION TO FORM 3NO. NEW YR 4 CLASSROOM AND WC's
- 2 ALTERATION/CONVERSION TO FORM NEW GROUP ROOMS
- 3 NEW WINDOWS AND DOORS
- 4 EXTENSION TO STAFF ROOM
- 5 NURSERY CONVERSION TO 2 NO. YR 2 CLASSROOMS
- 6 ALTERATIONS TO STORE TO INCLUDE NEW STUDIO
- 7 NURSERY AND RECEPTION EXTENSION AND ALTERATIONS
- 8 ALTERATIONS TO REPROGRAPHS TO MEETING & REPROGRAPHS


CAR PARKING INCREASED FROM 44 TO 65 No.

Proposed Ground Floor Plan

**BUILDING DESIGN GROUP**

# Greswold Primary School

ADDITIONAL FORM OF ENTRY

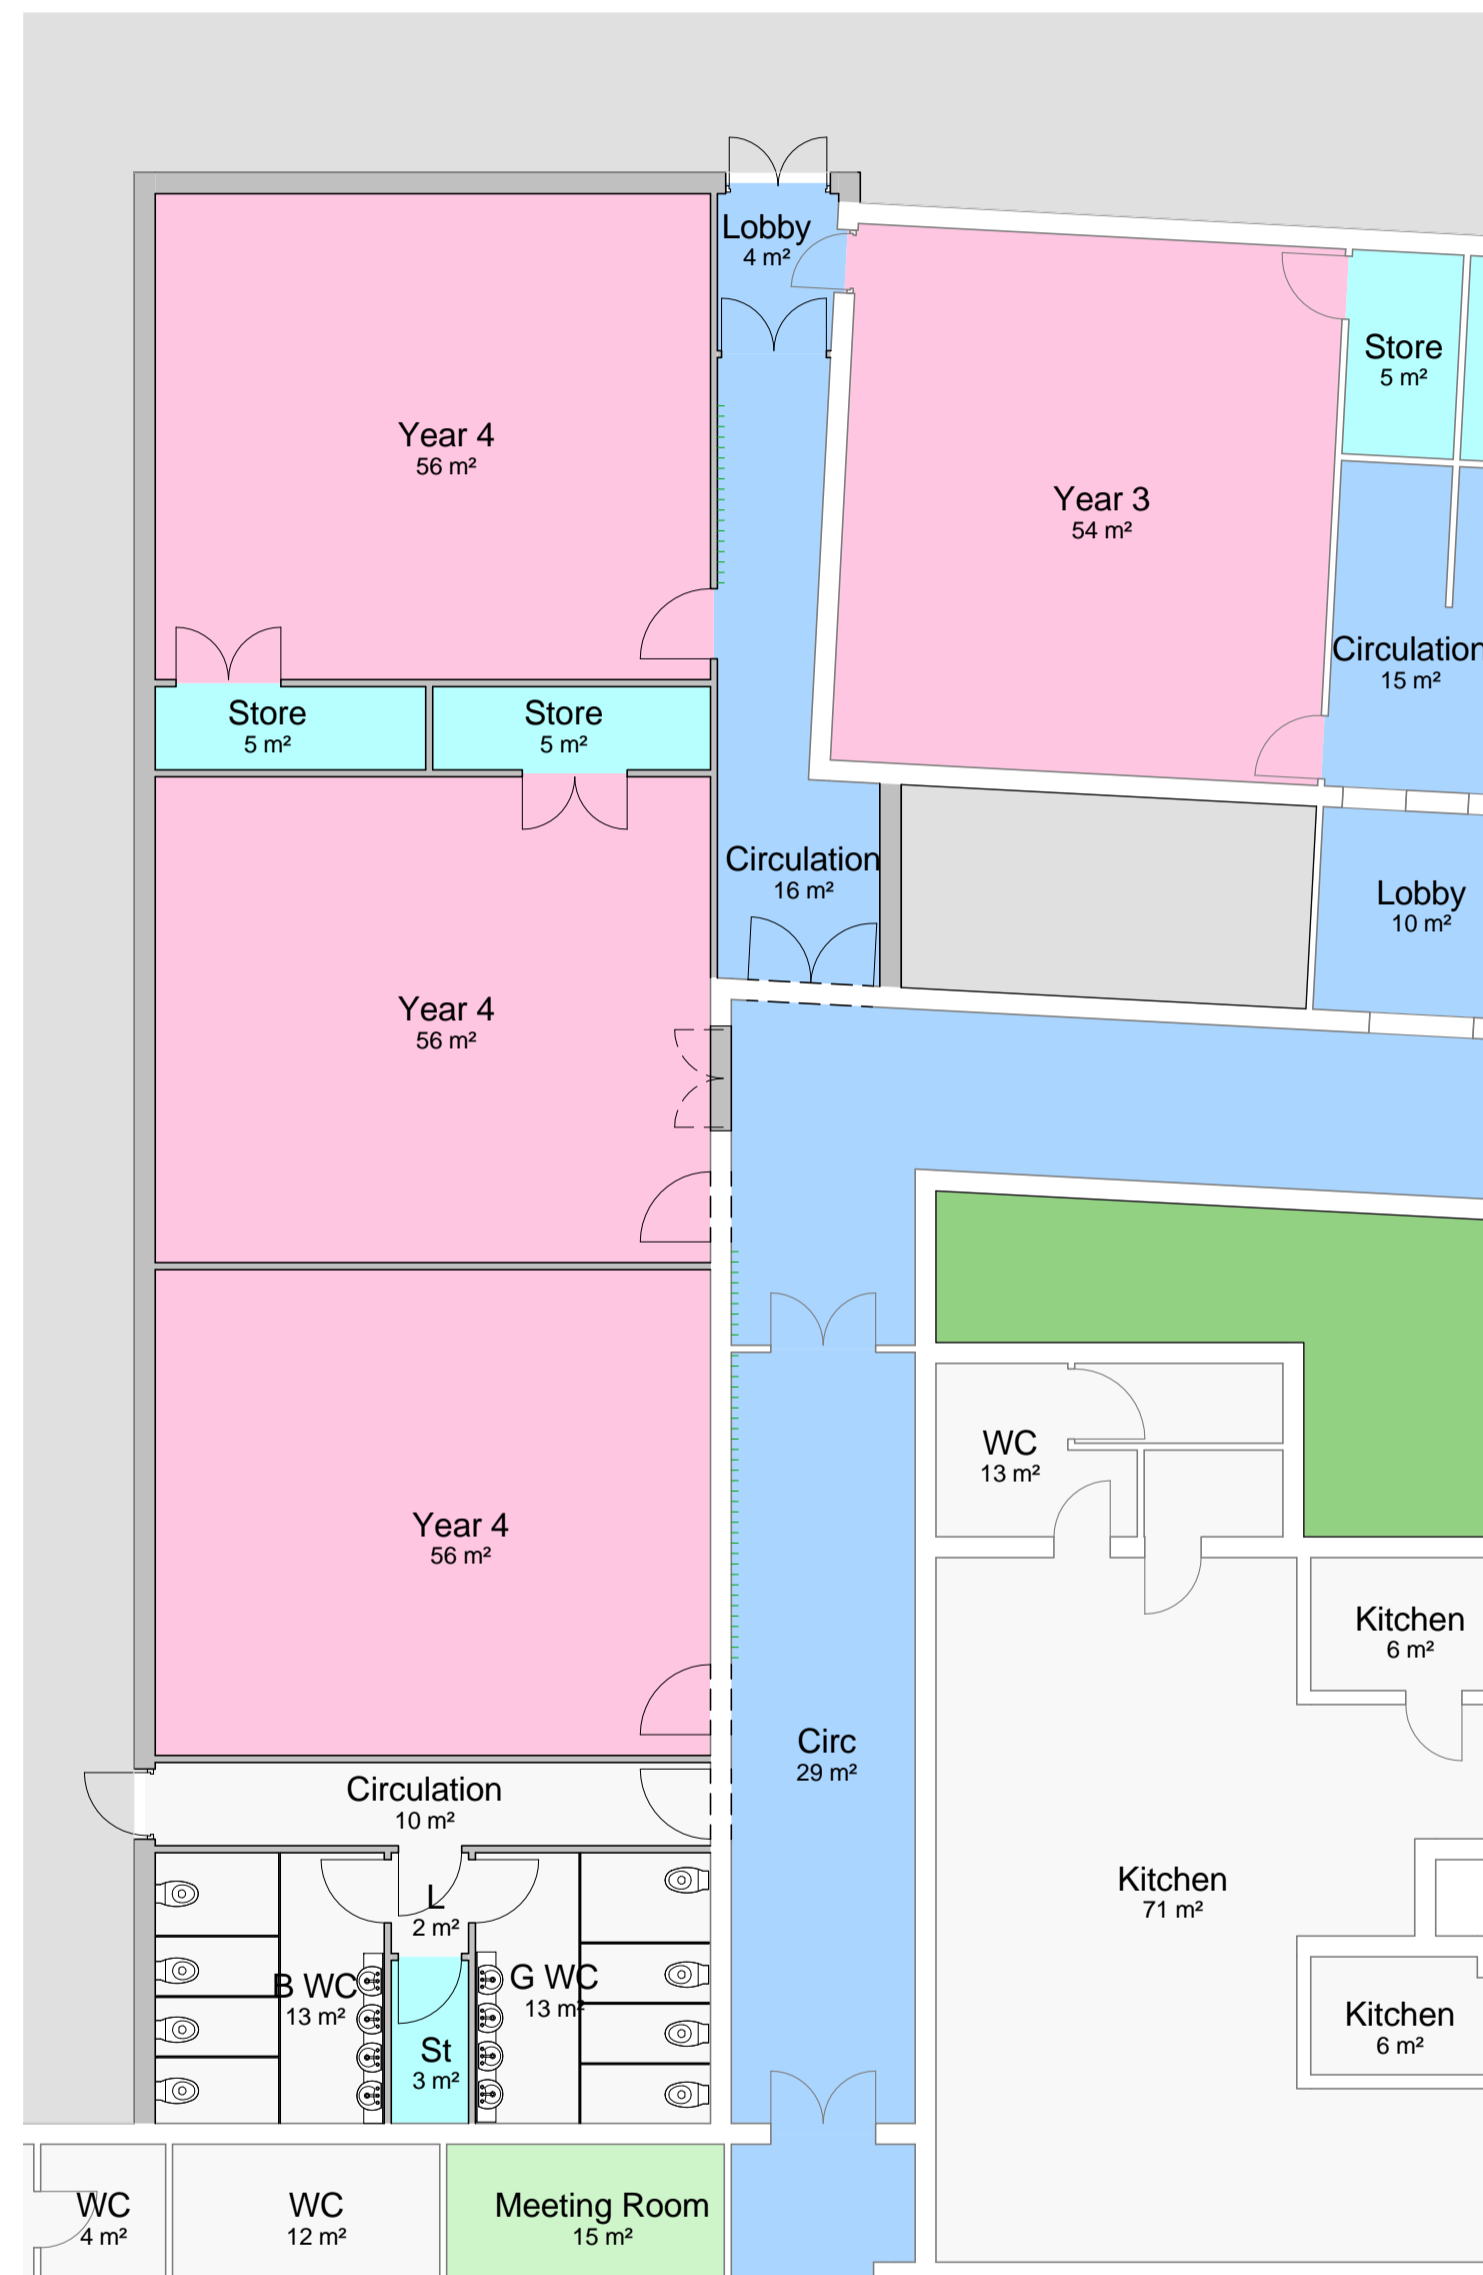

**Year 4**



**Year 1 and Nursery**