





FRESH SKATE

DESIGNED BY  MAVERICK

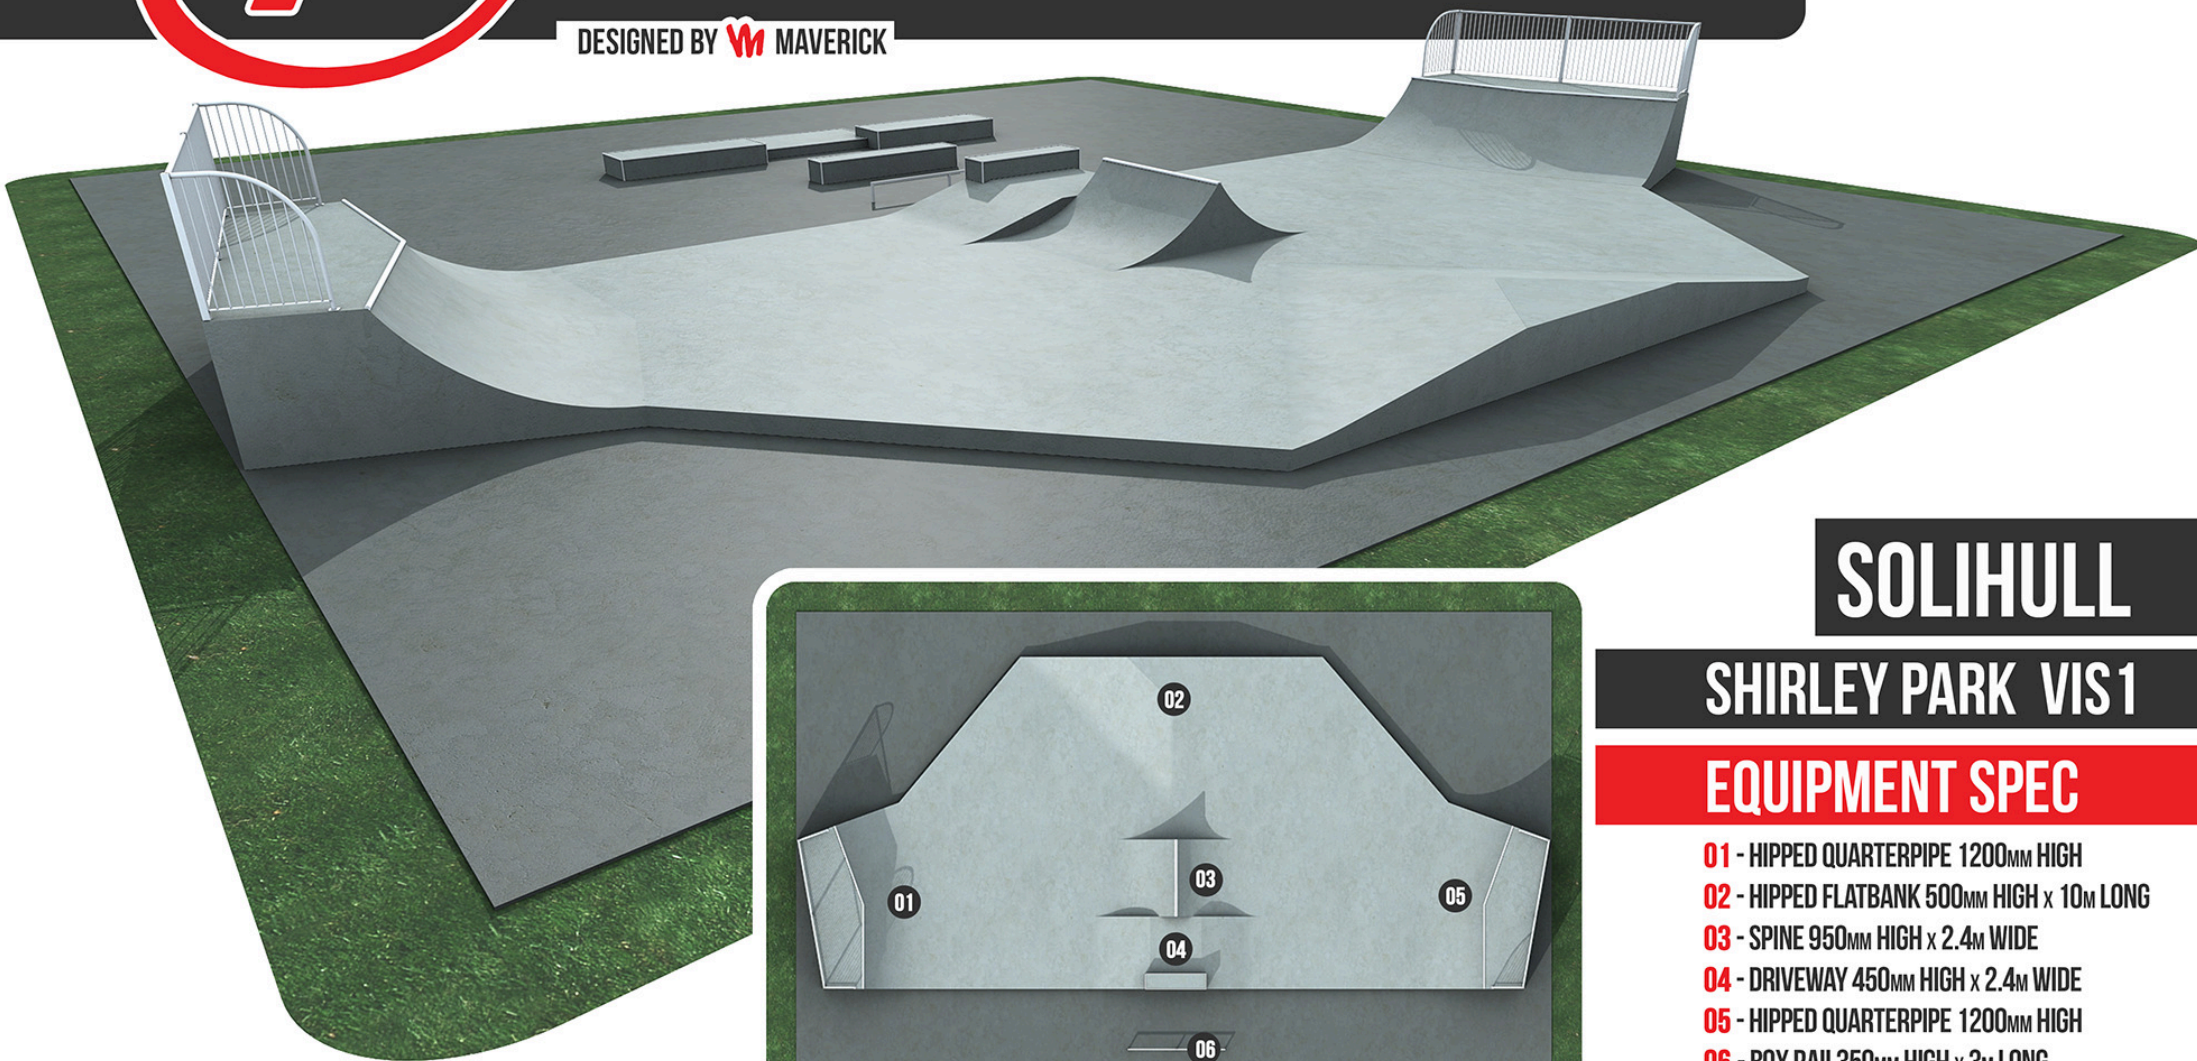

PARK DIMS
26M x 25M

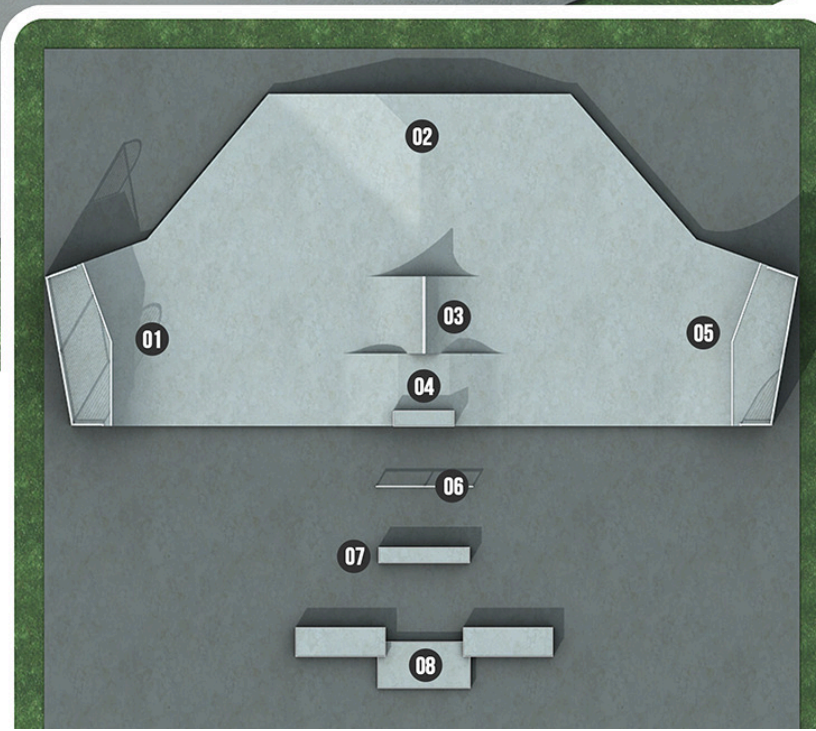

SOLIHULL

SHIRLEY PARK VIS1

EQUIPMENT SPEC

- 01 - HIPPED QUARTERPIPE 1200MM HIGH
- 02 - HIPPED FLATBANK 500MM HIGH x 10M LONG
- 03 - SPINE 950MM HIGH x 2.4M WIDE
- 04 - DRIVEWAY 450MM HIGH x 2.4M WIDE
- 05 - HIPPED QUARTERPIPE 1200MM HIGH
- 06 - BOX RAIL 350MM HIGH x 3M LONG
- 07 - LEDGE 400MM HIGH x 3M LONG
- 08 - COMBI MANUAL PAD 200 - 400MM HIGH