

## HS2 FORM TM1

<b>Highway Authority</b>	Warwickshire County Council
<b>Street(s)/USRN(s)</b>	Red Lane, Crackley Lane, A429 Kenilworth Road, Ashow Lane.
<b>HS2 Consent Reference</b>	THW.AN.WCC.LMJV.0083
<b>HS2 Ltd document reference (version)</b>	1EW04-LMJ-HW-SCH-N001-106001 C02
<b>Submission Date</b>	30/10/2018
<b>Proposed start date of works</b>	22/11/2018
<b>Consultation end date</b> <i>[mark as appropriate]</i>	21/11/2018
<b>Deemed consent date</b> <i>[mark as appropriate]</i>	21/11/2018

## Temporary Highway Interference

In accordance with the powers set out in the High-Speed Rail (London - West Midlands) Act 2017, the Nominated Undertaker hereby consults the highway authority and/or requests highway authority consent under Schedule 2, 4 and/or 33 as identified below:

<b>Consultation with the highway authority:</b>	
The temporary interference/works is on a street or location <b>listed</b> in Table 3 of Schedule 4 to the Act	<input type="checkbox"/>
<b>Consent of the highway authority:</b>	
The <b>temporary interference/works</b> is at a location, <b>not listed</b> in Table 3 of Schedule 4 of the Act	<input checked="" type="checkbox"/>
<b>Trial holes</b> (Schedule 2 only)	<input type="checkbox"/>
<b>Protective provisions (Schedule 33)</b> <i>[mark as appropriate]</i>	<input type="checkbox"/>
Works to a bridge requiring temporary interference, (Schedule 33 para 6)	<input type="checkbox"/>
Alteration/disturbance to apparatus of the highway authority affixed to or placed under any highway. or, access to the apparatus of the Highway Authority, (Schedule 33 Para 9)	<input type="checkbox"/>
Depositing soil or materials or storing plant on the highway (Schedule 33 Para 12)	<input type="checkbox"/>
Erection of scaffolding or screening (or hoarding) in the highway (Schedule 33 Para 12)	<input type="checkbox"/>

<b>Table 1. Summary</b> <i>(mark as appropriate)</i>	Alteration to apparatus of the highway authority	<input type="checkbox"/>	Deposit of material on the highway	<input type="checkbox"/>	Footway Works only	<input type="checkbox"/>	Peak hours	<input type="checkbox"/>	Give and Take	<input type="checkbox"/>	Lane Closure	<input type="checkbox"/>	Portable temporary traffic signals (delete as required) 2-way multiphase	<input checked="" type="checkbox"/>	Priority working	<input type="checkbox"/>
	Trial holes	<input checked="" type="checkbox"/>	Erection of scaffolding/hoarding	<input type="checkbox"/>	Works in the carriageway	<input checked="" type="checkbox"/>	Off Peak	<input checked="" type="checkbox"/>	Stop /Go	<input type="checkbox"/>	Road Closure	<input checked="" type="checkbox"/>	Works to existing or new signal installations	<input type="checkbox"/>	Associated utility works	<input type="checkbox"/>
	Temporary signs	<input checked="" type="checkbox"/>	Verge works	<input type="checkbox"/>		<input type="checkbox"/>		<input type="checkbox"/>		<input type="checkbox"/>		<input type="checkbox"/>		<input type="checkbox"/>		<input type="checkbox"/>

Road name	Extent of Temporary Interference	USRN	Grid Ref	EToN reference	TM Phase	TM drawing reference	Description of works	Description of associated traffic management	TM operational hours	Proposed Start Date	Estimated End Date
Red Lane,	From Hob Lane/Cromwell lane junction 100 metres into Red Lane	42301247	SP 26914 75578		Single Phase	9969.045	WP106 will provide specialist utility investigation services to inform the scoping and design of utility works across area North.	3 Way Portable Traffic Signals	9.30am to 3.30pm	03/12/2018	06/12/2018
Red Lane,	From Hob Lane/Cromwell lane junction to Burrow Hill	42301247	SP 26914 75578		Single Phase	9969.046.2	WP106 will provide specialist utility investigation services to inform the scoping and design of utility works across area North.	Road Closure	24/7	10/12/2018	11/12/2018
Crackley Lane,	Between Cryfield Grange Road and Blind Lane	42300411	SP 28834 74590		Single Phase	9969.044	WP106 will provide specialist utility investigation services to inform the scoping and design of utility works across area North.	Road closure and associated diversion route	9.30am to 3.30pm	28/01/2019	29/01/2019
A429 Kenilworth Road	100m lane closure Northeast from Millburn Grange	42300833	SP 30121 73927		Single Phase	9969.043	WP106 will provide specialist utility investigation services to inform the scoping and design of utility works across area North.	3 Way Portable Traffic Signals	9.30am to 3.30pm	30/01/2019	06/02/2019
B4115 Ashow Road	200m lane closure, 700m East of Crew Lane	42300068	SP 32044 72373		Single Phase	9969.042	WP106 will provide specialist utility investigation services to inform the scoping and design of utility works across area North.	Portable Traffic Signals	9.30am to 3.30pm	22/11/2018	26/11/2018

**Details of pre-application discussions**


Date	Details
12/07/2018	Utility Trial Hole Locations tabled at WCC TLG
Click here to enter a date.	
Click here to enter a date.	

**Details of associated consents/approvals**

<i>{provide details as necessary}</i>
---------------------------------------

**Document references and supporting information**


Title	Phase (from Table 1)	reference	Version
3 way temporary traffic lights	1	9969.045	1
Closure & Diversion	2	9969.046.2	1
Road closure and diversion	3	9969.044	1
3 way temporary traffic lights	4	9969.043	1
2 way temporary traffic lights	5	9969.042	1

<b>Contractor Signature</b>	
<b>This submission is made by the Contractor on behalf of the Nominated Undertaker</b> HS2 Ltd authorises the contractor to submit the application for consultation or, as required, consent of the highway authority <i>The Contractor must obtain a Code 1 authorisation from the HS2 Area Traffic Manager before submitting this form.</i>	
<b>Contractor</b>	LM-JV Cornerblock, Two Cornwall Street, Birmingham, B3 2DL
<b>Contractor Authorised Signatory</b>	 Wayne Skells, Traffic Manager
<b>Highway Authority Response Sheet</b>	

<b>HS2 Consent Reference:</b>	
<b>Street(s):</b>	
<b>Submission Date:</b>	
<b>Response Date:</b>	

<b>Local Highway Authority Response</b>	
<b>Highway Authority:</b>	

<b>Decision on the application by the highway authority, if consent is required:</b>	
<b>Consent</b> <input type="checkbox"/>	If consent withheld or consent with comments, state ground(s) below:
<b>Consent with comments</b> <input type="checkbox"/>	
<b>Consent withheld</b> <input type="checkbox"/>	
<b>Consultation</b> <input type="checkbox"/>	<i>[Insert comments on consultation]</i>
Signature: _____ Date: _____	
Name of highway authority's authorised representative: _____	

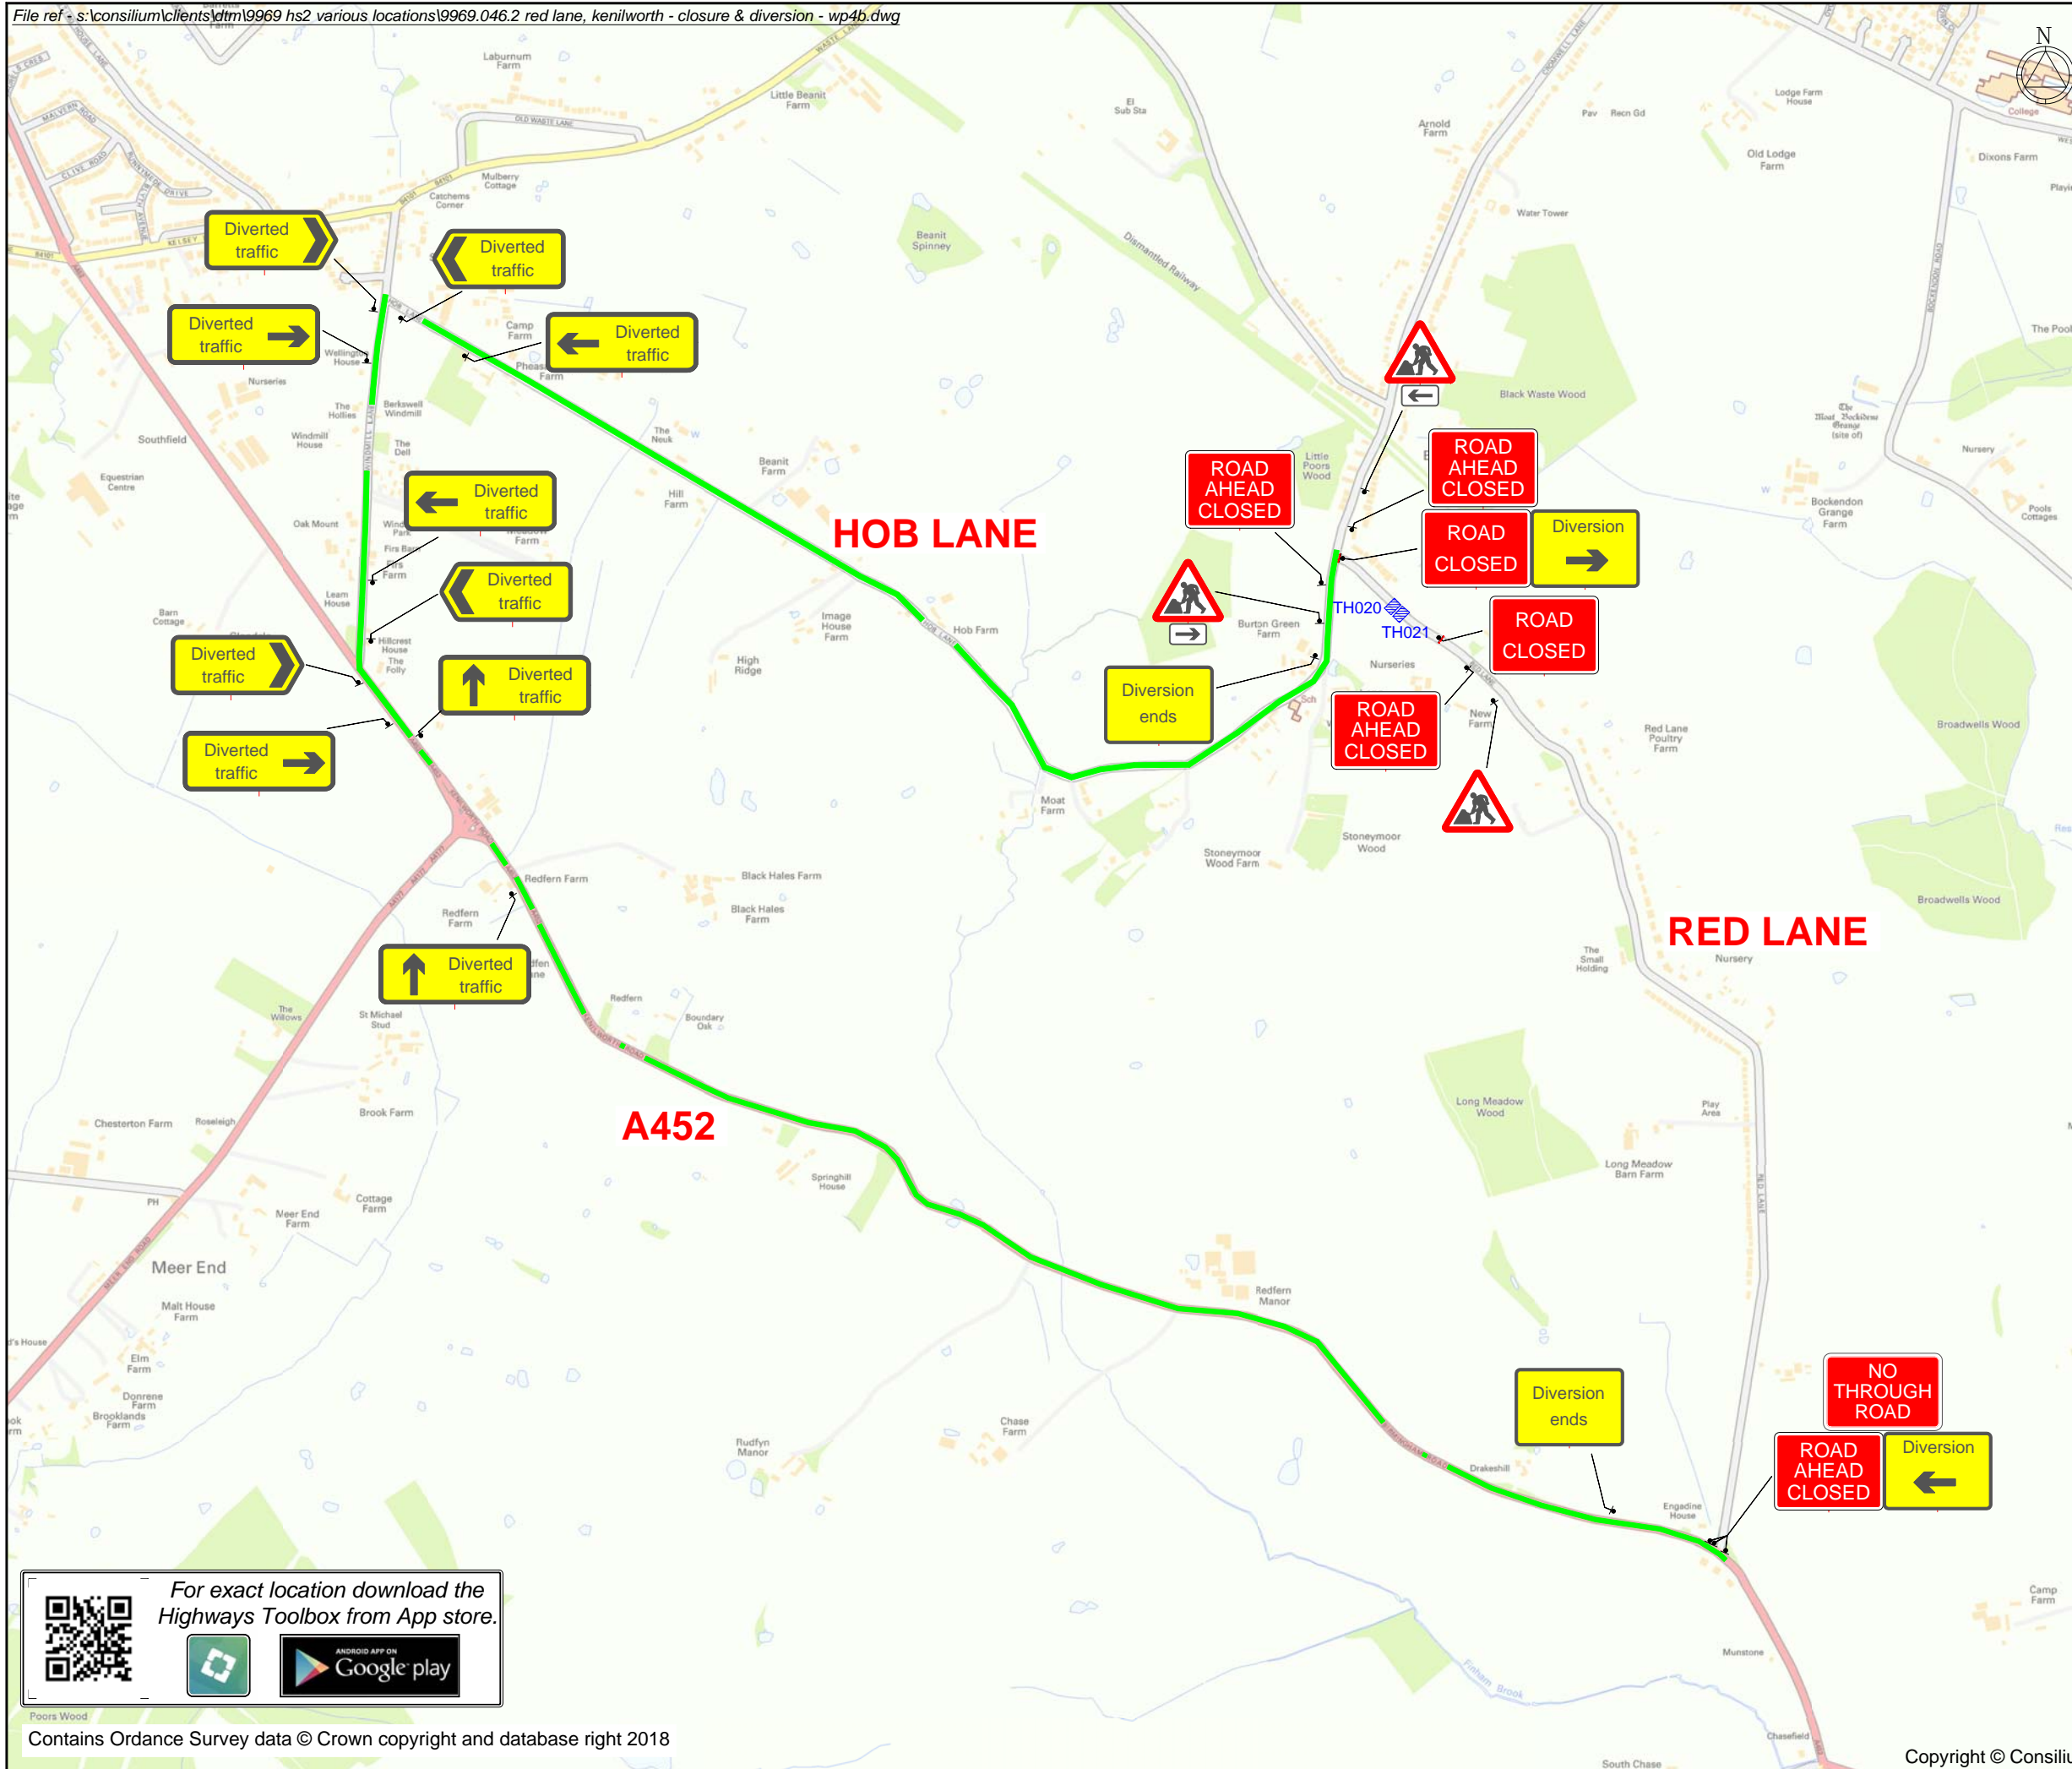

WORKS ACCESS WORKS EXIT

To be agreed on site

KEY

- Cone
- Sign
- ▨ Trial Hole

Rev	Description	By	Chkd	Date

Client

Project  
**RED LANE**  
**KENILWORTH**  
 GRID REF: 426930, 275569

Title  
**CLOSURE & DIVERSION**  
**WORK PACK 4B**

409 Tyburn Road, Birmingham, B24 8HJ - 0121 328 7266  
 info@consilium-ts.co.uk - www.consilium-ts.co.uk

Design: KL	Drawn: DM	Chkd: KL
Date: 09/08/18	Date: 09/08/18	Date: 09/08/18
Scale: NTS @ A3	Status:	
Drawing No		Rev:
9969.046.2		

For exact location download the Highways Toolbox from App store.