

HS2 FORM TM1

Highway Authority	Solihull Metropolitan Borough Council
Street(s)/USRN(s)	<i>B4114 Birmingham Road / USRN 35002430 A452 / USRN 35006425</i>
HS2 Consent Reference	<i>THW.AN.SMBC.NG.A446SN(95R-96R).P2 v0.0</i>
Contractor document reference	
Submission Date (to Highway Authority)	09/04/2019
Proposed start date of consent	19/06/2019
Proposed end date of consent	10/07/2019
Consultation end/ requested response date	07/05/2019
Deemed consent date (if required)	N/A

Temporary Interference with the Highway

In accordance with the powers set out in the High Speed Rail (London - West Midlands) Act 2017, the Contractor, acting on behalf of and, as agent for the Nominated Undertaker, hereby consults the highway authority and/or requests highway authority consent under Schedule 2, 4 and/or 33 as identified below:

Consultation with the highway authority:	
The temporary interference / works is on a street or location that <u>is listed</u> in Table 3 of Schedule 4 to the Act (Schedule 4 Part 2 paragraph 6)	<input checked="" type="checkbox"/>
Consent of the highway authority:	
The temporary interference / works is on a street or location <u>not listed</u> in Table 3 of Schedule 4 of the Act (Schedule 4 Part 2 paragraph 6)	<input type="checkbox"/>
Trial holes (Schedule 2 only)	<input type="checkbox"/>
Protective provisions (Schedule 33) <i>[mark as appropriate]</i>	
Works to a bridge requiring temporary interference, (Schedule 33 para 6)	<input type="checkbox"/>
Alteration/disturbance to apparatus of the highway authority affixed to or placed under any highway or, access to the apparatus of the Highway Authority, (Schedule 33 Para 9)	<input type="checkbox"/>
Depositing soil or materials or storing plant on the highway (Schedule 33 Para 12)	<input type="checkbox"/>
Erection of scaffolding or screening (or hoarding) in the highway (Schedule 33 Para 12)	<input type="checkbox"/>

Table 1. High level summary (mark as appropriate)	Alteration to apparatus of the highway authority	<input type="checkbox"/>	Deposit of material on the highway	<input type="checkbox"/>	Footway Works only	<input type="checkbox"/>	Peak hours	<input type="checkbox"/>	Works to PRow	<input type="checkbox"/>	Give and Take	<input type="checkbox"/>	Contra - flow	<input type="checkbox"/>	Lane Closure	<input type="checkbox"/>	Portable temporary traffic signals (delete as required) 3-way	<input type="checkbox"/>	Priority working	<input type="checkbox"/>
	Trial holes	<input type="checkbox"/>	Erection of scaffolding/hoarding	<input type="checkbox"/>	Works in the carriageway	<input type="checkbox"/>	Off Peak	<input checked="" type="checkbox"/>	Street works (NRSWA)	<input type="checkbox"/>	Stop / Go	<input type="checkbox"/>	Signage only	<input checked="" type="checkbox"/>	Road Closure	<input type="checkbox"/>	Works to existing or new traffic signals infrastructure	<input type="checkbox"/>	Associated utility works	<input type="checkbox"/>

Table 2. Detailed works description, traffic management phasing and intended programme												
Road name	Extent of Temporary Interference	Consent or Consultation	USRN	Grid Ref	EToN reference	TM Phase	TM drawing reference	Description of works	Description of associated traffic management	TM operational hours	Proposed Works Start Date	Estimated Works End Date
A446 Lichfield Road	Skysafe works across the A446 approximately 210m south of Watton Lane	Consultation	28400499	419072E 290970N		Phase 1	ZF94-95-SN	Skysafe works across the A446	Overnight closure of A446 between Goresy Lane and Watton lane in Warwickshire. The heavy vehicle diversion route is via A4097, A38, A452 and B4114. Some of which is within Solihull.	9.00pm – 5.00am	19/06/2019	20/06/2019
A446 Lichfield Road	Skysafe works across the A446 approximately 210m south of Watton Lane	Consultation	28400499	418862E 291078N		Phase 1	ZF94-95-SN	Skysafe works across the A446	Overnight closure of A446 between Goresy Lane and Watton lane in Warwickshire. The heavy vehicle diversion route is via A4097, A38, A452 and B4114. Some of which is within Solihull.	9.00pm – 5.00am	09/07/2019	10/07/2019

Details of pre-application discussions with the Highway Authority and stakeholders	
Date	Details
On-going	Attendance and presentation at Warwickshire Traffic Liaison Group Meetings
On-going	Liaison with Lisa Pardy (SMBC)

Details of associated consents/approvals

Schedule 4, Part 2 also submitted to Warwickshire for all works and Birmingham for heavy vehicle diversion route

Document references and supporting information			
Title	Phase (from Table 2)	eB reference	Version
<i>Drawing Ref: 24_ZF096R-097R_A446 (2 of 3) only</i>	<i>All</i>		-

Contractor Signature	
<p>This submission is made by the Contractor on behalf of and as agent for the Nominated Undertaker. HS2 Ltd authorises the contractor to submit the application for consultation or, as required, consent of the highway authority <i>[Contractor must obtain acceptance from HS2 before submitting the form to the highway authority]</i></p>	
Contractor	<p><i>Judith Vokes</i> <i>Consents Officer</i> <i>National Grid</i> <i>Tel. 07584 204 369</i> <i>Judith.vokes@nationalgrid.com</i></p>
Contractor Authorised Signatory	
Contractor Site Contact Details	

Highway Authority Response Sheet

To be completed by the Highway Authority and provided as a response to the application

HS2 Consent Reference:	THW.AN.SMBC.NG.A446SN(95R-96R).P2 v0.0
Street(s):	B4114 Birmingham Road A452 Collector road between B4114 and Birmingham boundary
Submission Date:	09/04/2019
Response Date:	

Local Highway Authority Response

Highway Authority:	Solihull Metropolitan Borough Council
--------------------	---------------------------------------


Decision on the application by the highway authority, if consent is required:

Consent granted <input type="checkbox"/>	If consent withheld or consent with comments, state ground(s) below:
Consent granted with comments <input type="checkbox"/>	
Consent withheld <input type="checkbox"/>	
Consultation <input type="checkbox"/>	

Signature: _____ Date: _____

Name of highway authority's authorised representative: _____

HGV diversion.
Non HGV diversion on
seperate sheet

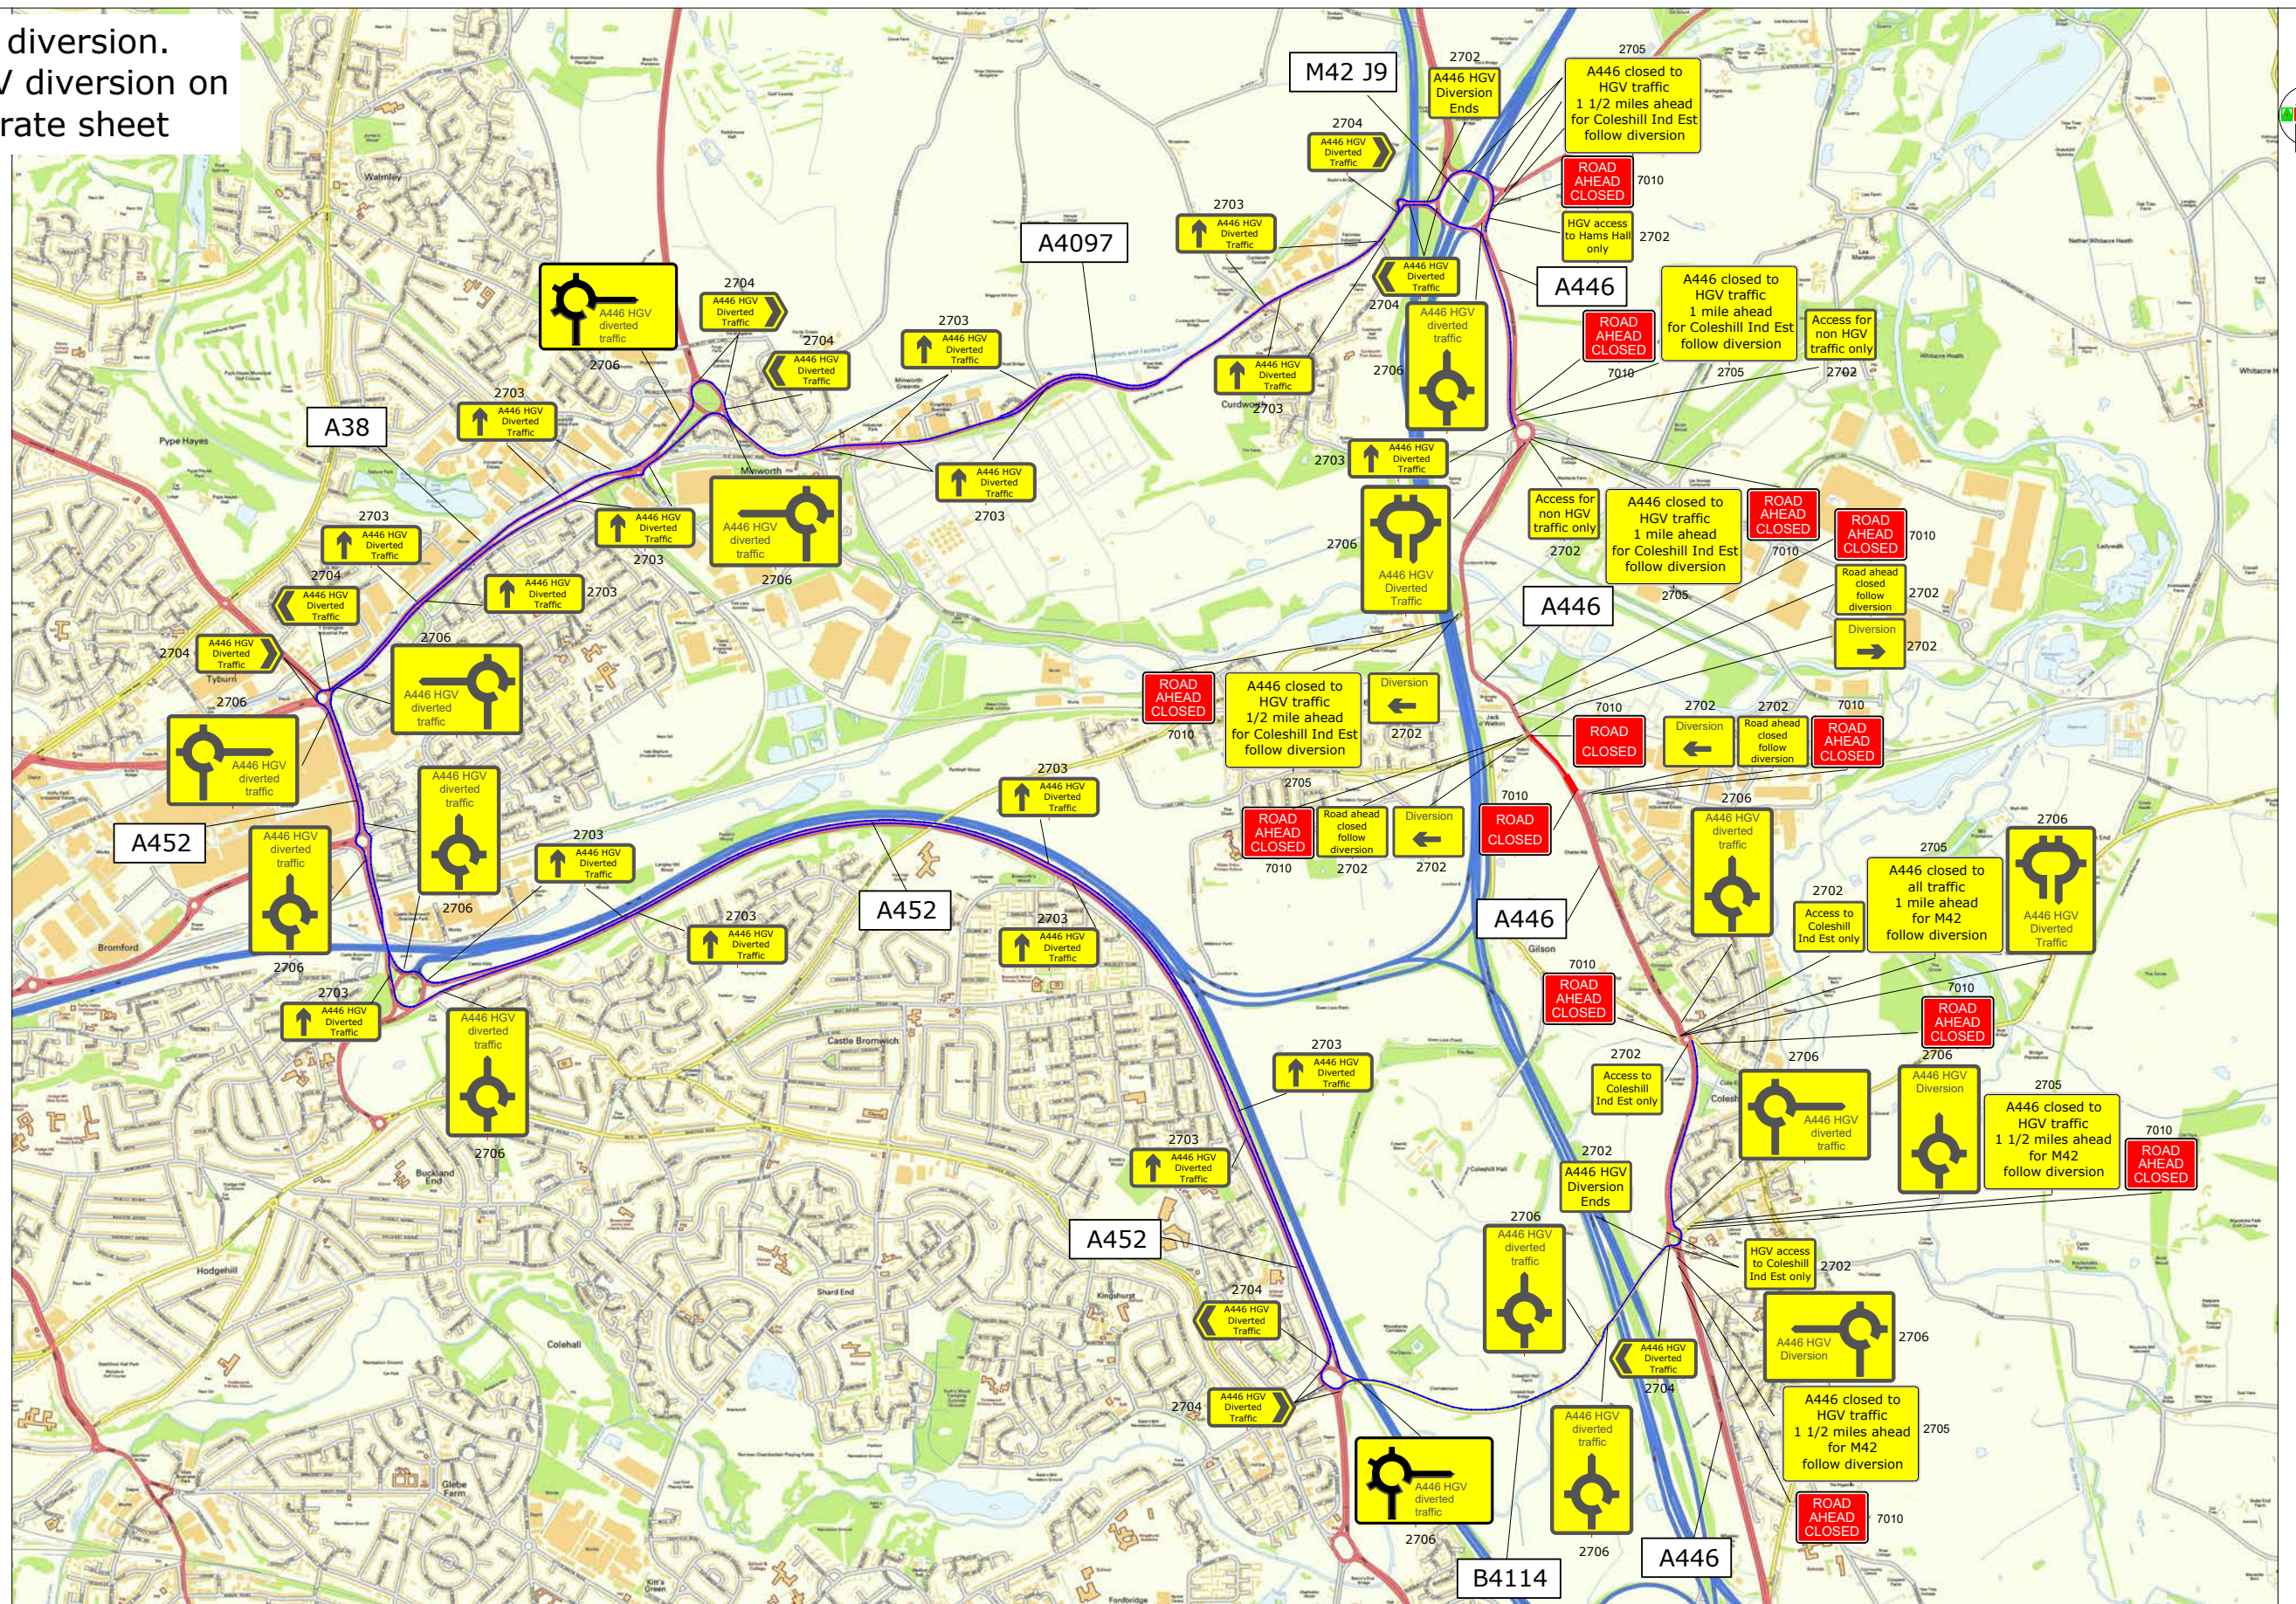

ALUX
PLANT TRAFFIC CONTROL & MANAGEMENT

A-Plant Lux Traffic Control & Management
Kemble Airfield Enterprise Park
Cirencester Road
Kemble
GL7 6BQ
Telephone : 01666 822000
Fax: 0845 0047105

NOTES

1 ALL EQUIPMENT SHALL BE APPROVED AND SHALL COMPLY WITH THE DEPARTMENT OF TRANSPORT SPECIFICATION MCE0111 THIS DRAWING DOES NOT SHOW THE NORMAL ROADWORKS SIGNING THAT WILL BE REQUIRED (chapter 8)

2. ALL SIGNS TO BE IN ACCORDANCE WITH TSGRD 2002 AND TO MINIMUM CLASS 2 RETROREFLECTIVE

3. MINIMUM x HEIGHT OF LETTERING TO BE 60MM AND SIGN BOARDS TO BE MIN 1000MM*750MM WHERE APPROPRIATE

THIS DRAWING IS PROTECTED BY COPYRIGHT AND THE INFORMATION CONTAINED THEREIN IS CONFIDENTIAL. THE DRAWING MAY NOT BE COPIED AND THE INFORMATION CONTAINED THEREIN MAY NOT BE USED, OR DISCLOSED TO A THIRD PARTY, WHOLLY OR IN PART WITH THE WRITTEN PERMISSION OF APLANT LUX TRAFFIC CONTROLS LTD

DRAWING DESCRIPTION	DO WORK AT	PEAK TIMES	X WEEKEND	X OFF PEAK	NIGHT	DATE
A446 LICHFIELD ROAD, WATER ORTON, BIRMINGHAM, B46 1PA. X:419028 - Y:291020 X:418929 - Y:291089			X	X		26/02/19
PURPOSE OF WORKS	DESIGNED BY	VERIFIED BY	AMMEND No	SCALE	DIMENSIONS	SHEET NO
CARRIAGEWAY WORKS	JW	RPW	00	NOT TO SCALE	METRES	2 of 3
CLIENT DETAILS	PERMANENT LIGHTS AFFECT SITE?	PEDESTRIAN CROSSING AFFECTED?	ITEM: 24_ZF096R-097R_A446			
BABCOCK NETWORKS	BUS ROUTES / STOPS AFFECTED?					